
## THE BELLVILLE LAND COMPANY

42 EAST ALEXANDER ROAD BELLVILLE, OHIO 44813 (419) 886 - 4025

BEING A PARCEL OF LAND SITUATED IN PART OF LOT NUMBER 9 OF THE GORE STRIP, TOWNSHIP OF ROCHESTER, COUNTY OF LORAIN, STATE OF OHIO.

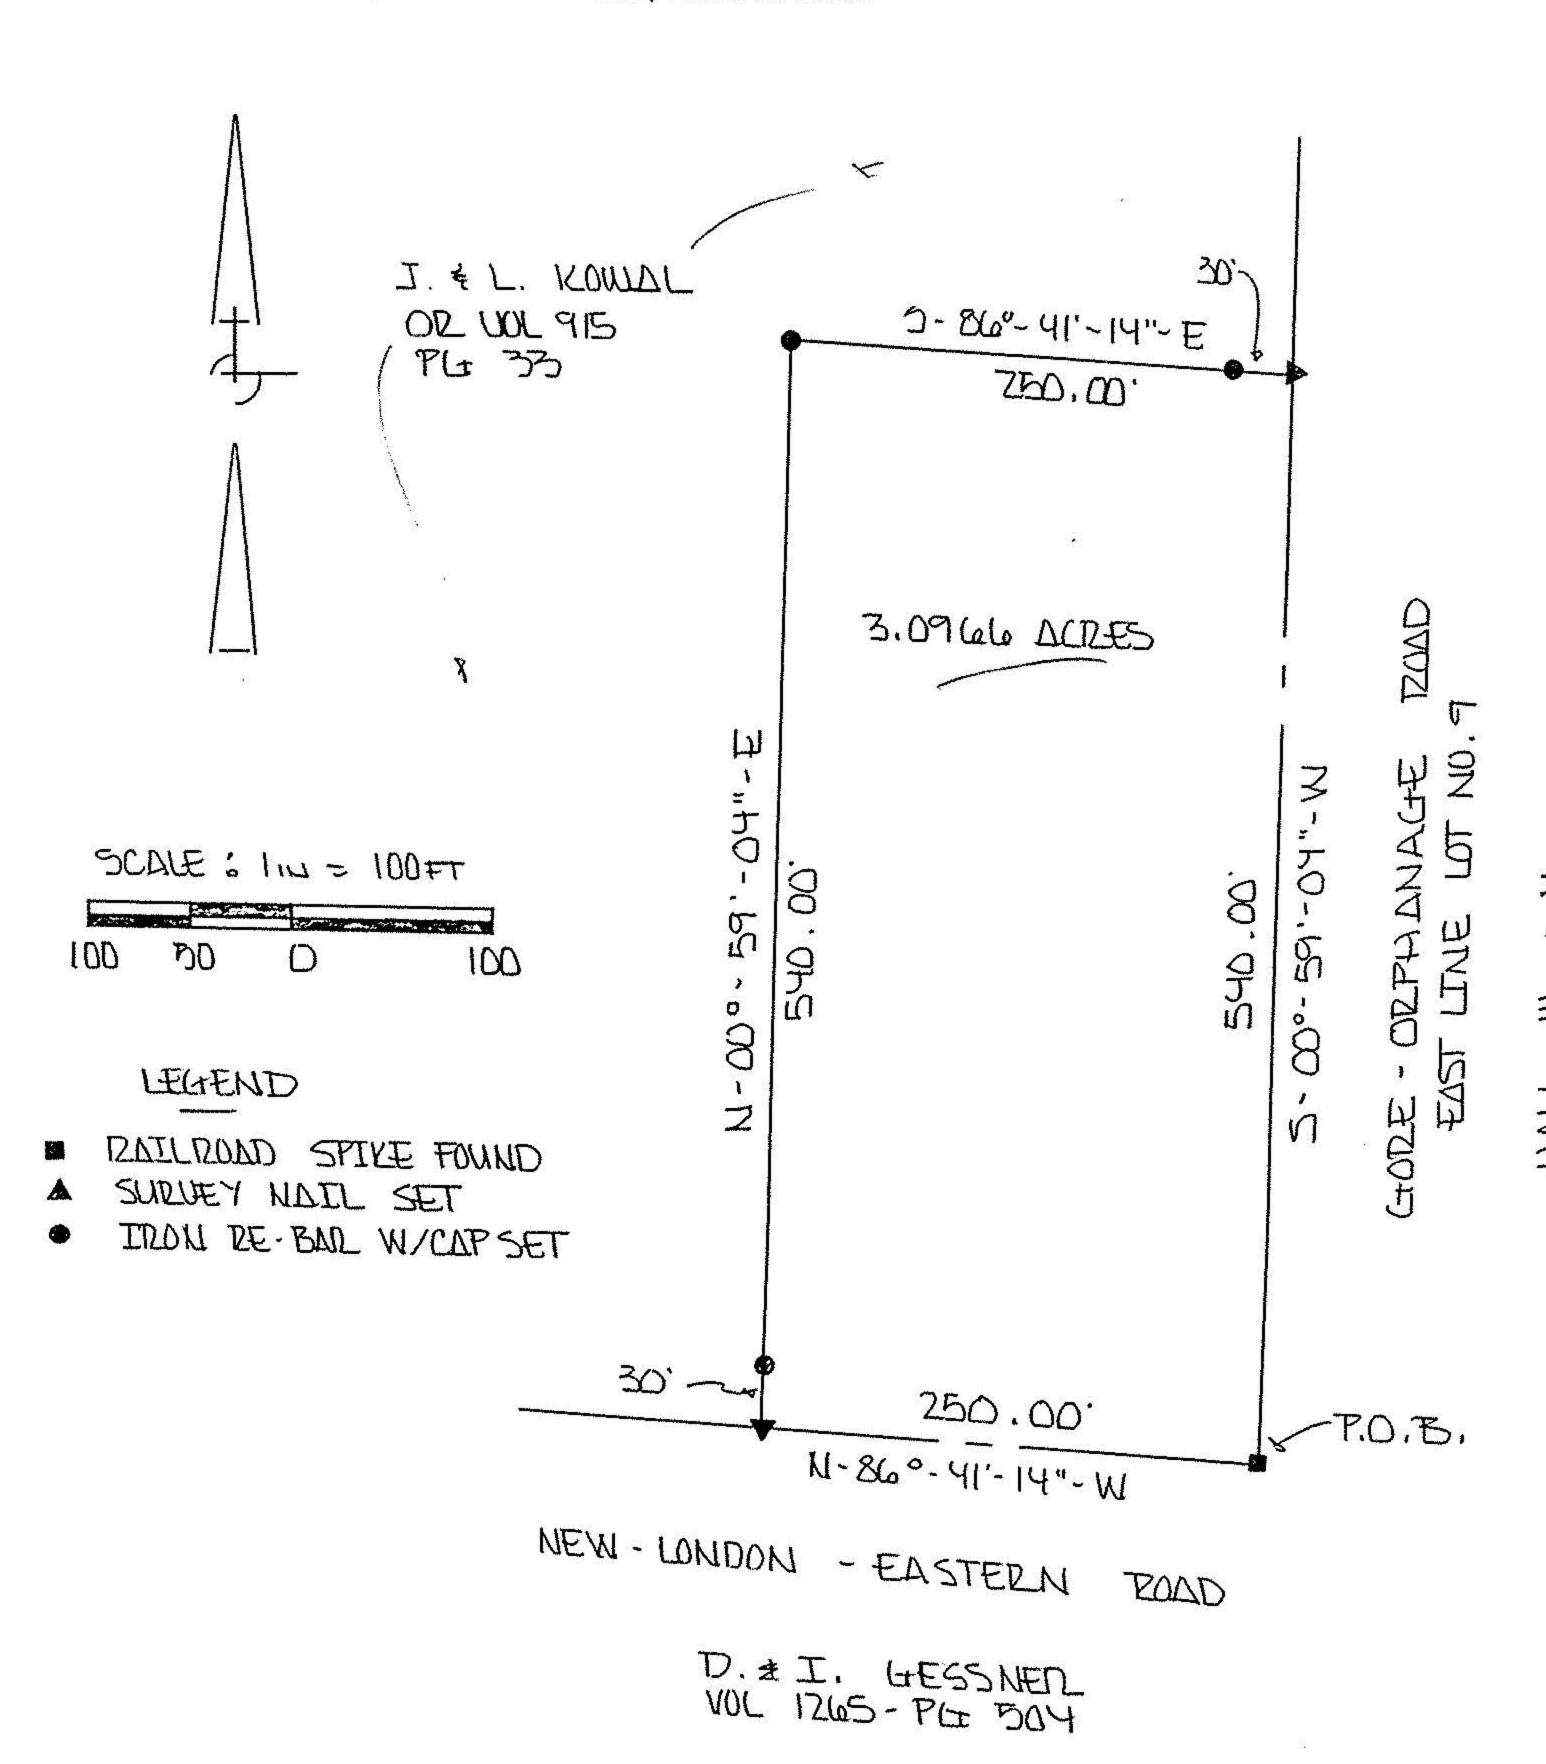

ENDOR OF CLUSURE

I EDWARD G. BLACK, P.S., REGISTERED SURVEYOR NUMBER 6365, DO HEREBY CERTIFY THE ABOVE PLAT TO BE A TRUE REPRESENTATION OF AN ACTUAL FIELD SURVEY PERFORMED BY ME IN MARCH OF 1995. ALL BEARINGS ARE FOR THE PURPOSE OF ANGULAR MEASUREMENT ONLY AND ARE TAKEN FROM A HIGHWAY SURVEY PERFORMED IN 1930.

BLACK 6365 6365 COISTERED

Edward L. Bladl, P.S.

EDWARD G. BLACK, P.S.