


#22697

|                  |
|------------------|
| APPROVED         |
| LORAIN CO.       |
| MAP DEPT.        |
| DATE 10-30-98    |
| PAGE 20-B        |
| BY TJS           |
| VOID AFTER 22697 |

Carol Timchuk  
OR 379 Pg 654


Robert D & Gloria M  
Smith

Div 1028  
Pg 532

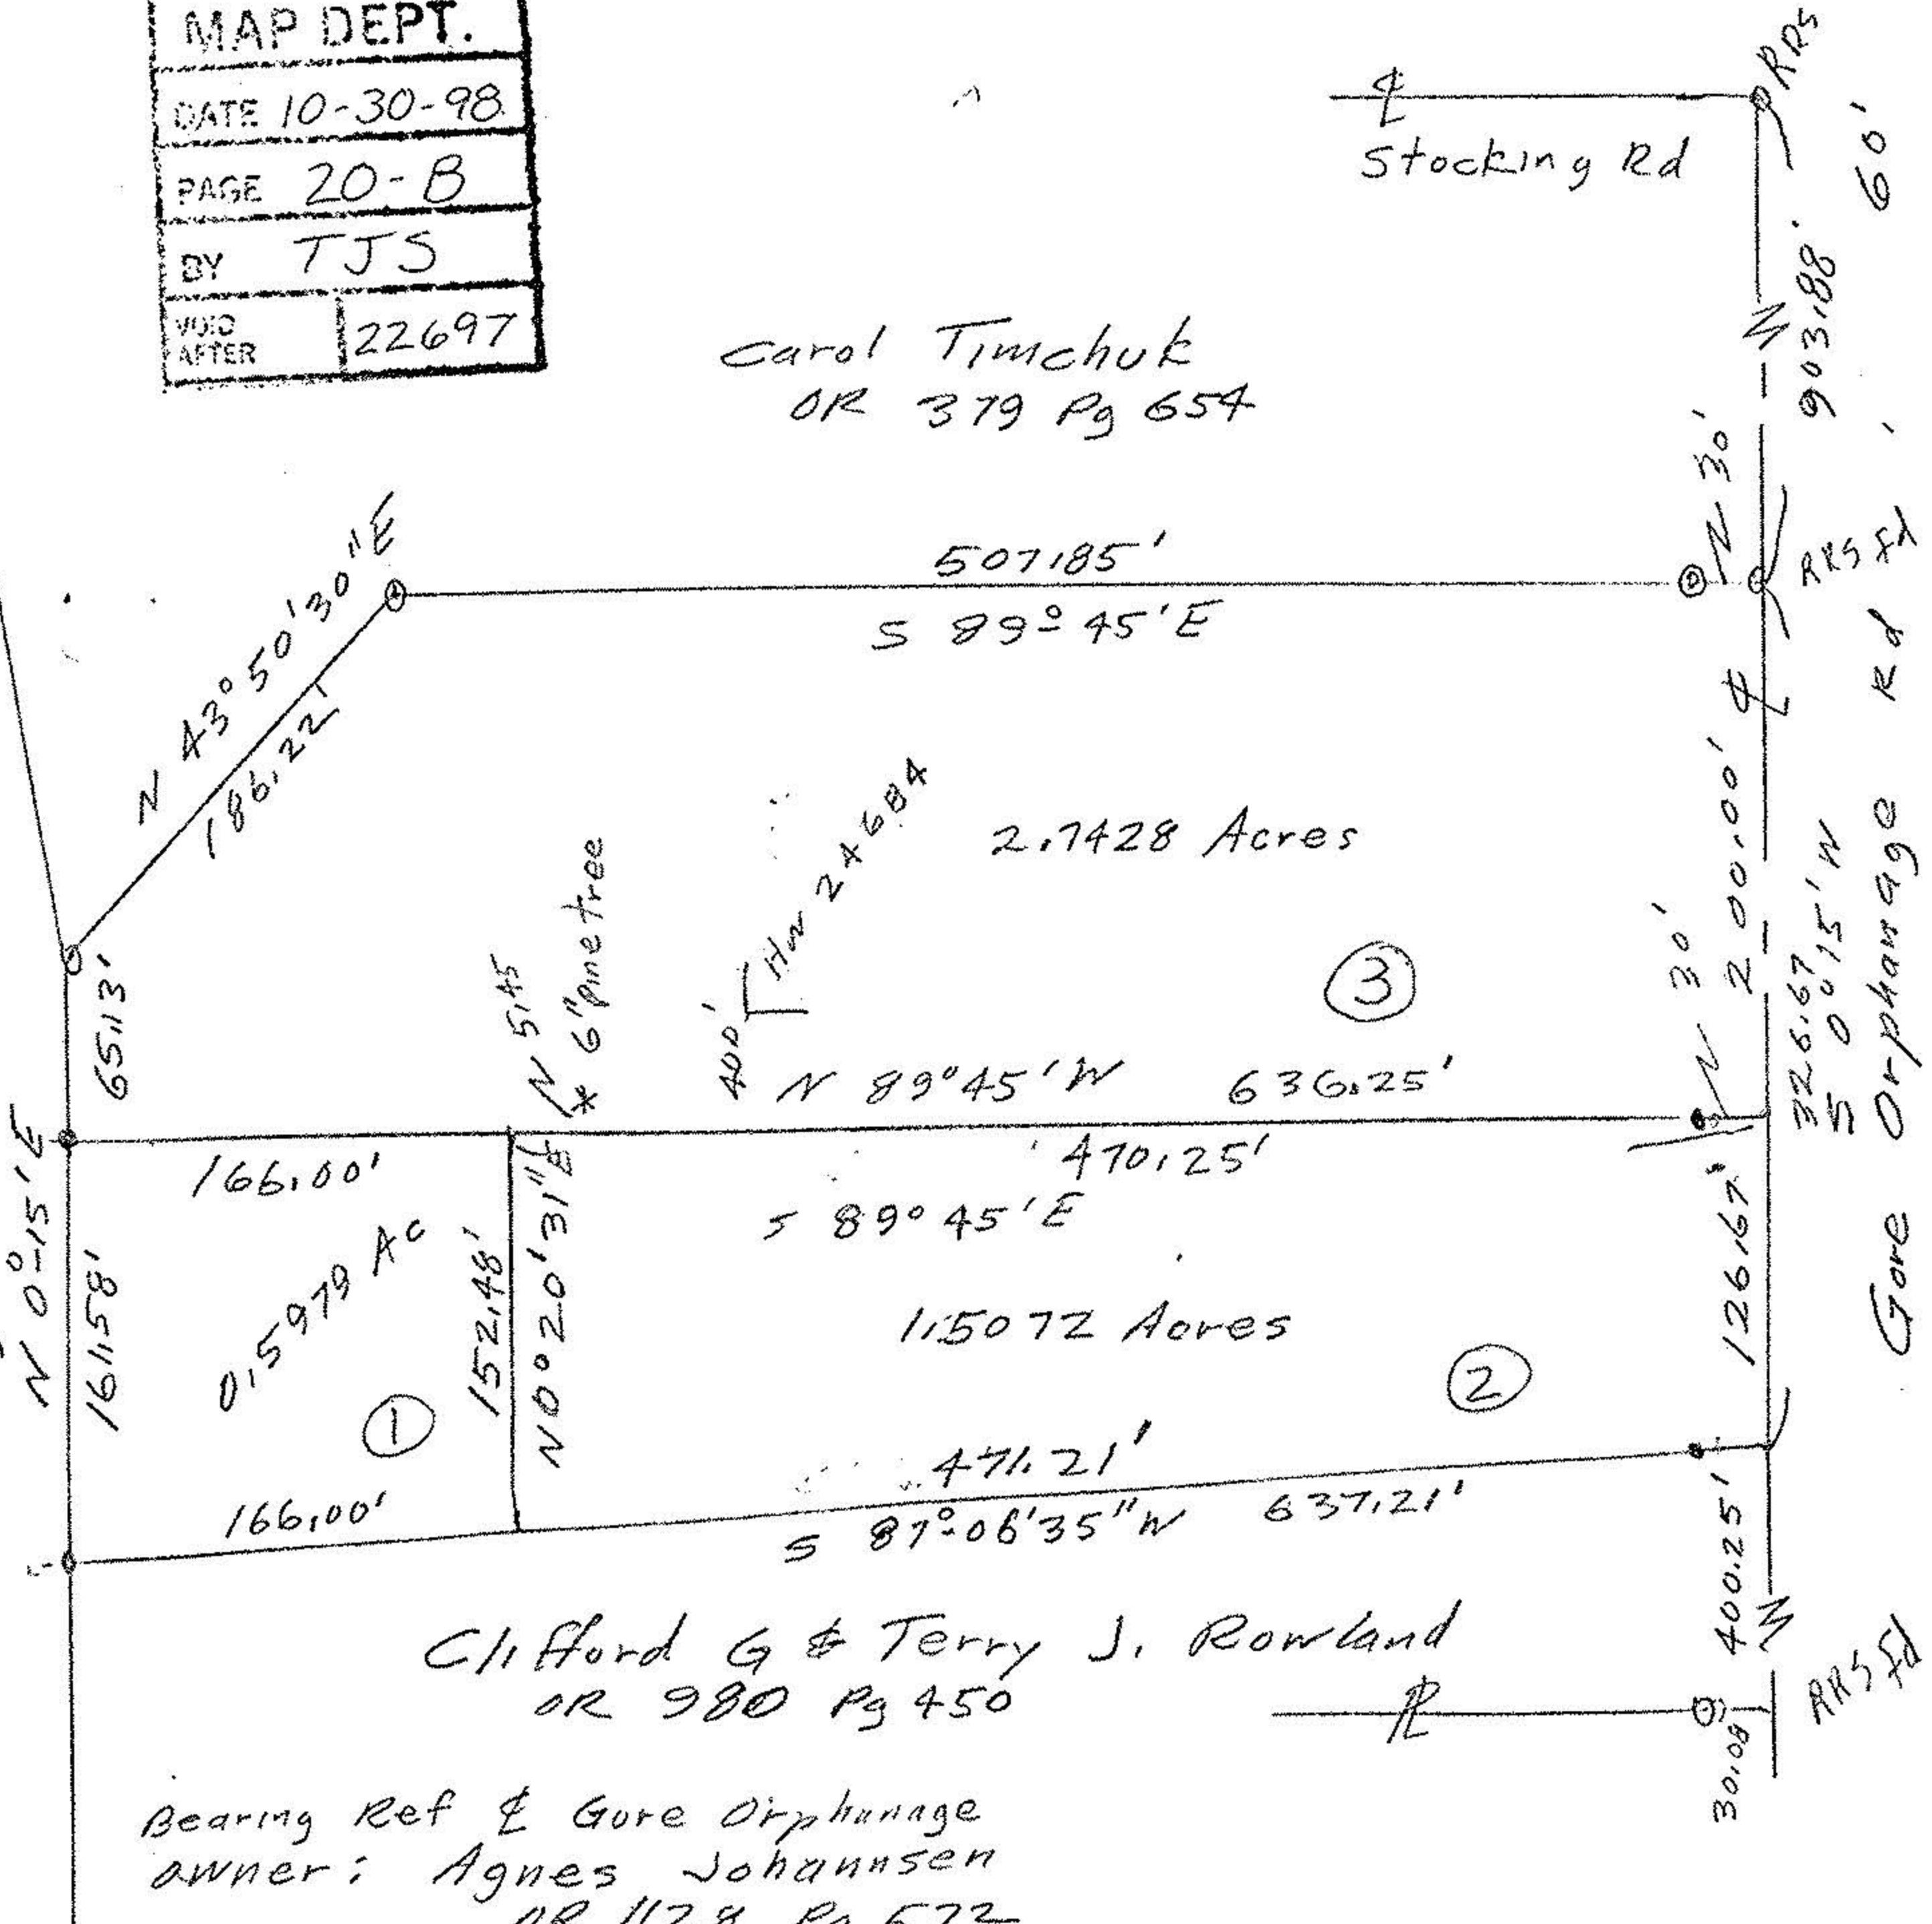

Clifford G & Terry J. Rowland  
OR 980 Pg 450

Bearing Ref & Gore Orphanage  
owner: Agnes Johannsen  
OR 1128 Pg 522

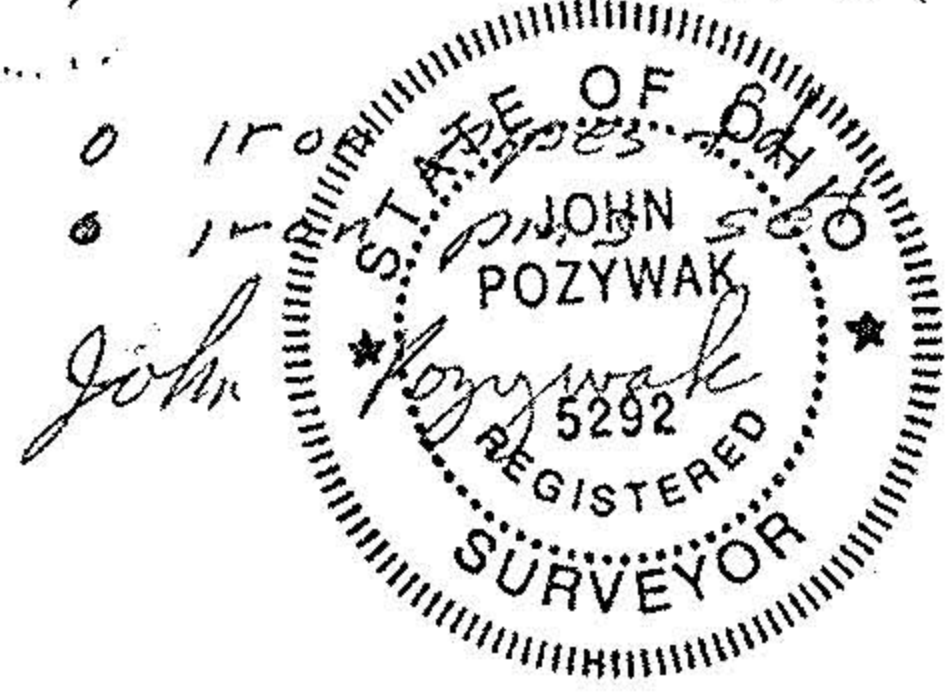

Survey of Parcel Splits  
Original Lot 14 Gore Strip  
Rochester Township  
Lorain County, Ohio  
Scale 1" = 100' July 1998

