

21-05-019
018
011
010


Limits of Proposed Dump Shown by Cross-hatched lines

PROPOSED COUNTY DUMP
HUNTINGTON TOWNSHIP LORAIN COUNTY, OHIO
PARTS OF G.L.S. 19, 18, 11, & 10 TRACT 5
D.E. PATTERSON COUNTY ENGINEER
H.M. HOLCOMB DEP. COUNTY ENGINEER
SCALE 1"=100'
DRAWN BY JOHN POZYMAK
FEB. 1960

Present Traveled Road - *Proposed Road*
Original of *Proposed Tracts* shown in *Notes*
Survey is in accordance with *587 A2*
NO NUMBER ON MAP
21-05-010-000-00A

21- A, B

Marion Miller ET AL. D.Vol. 695 Pg. 147
(L.E. Walker 1913)

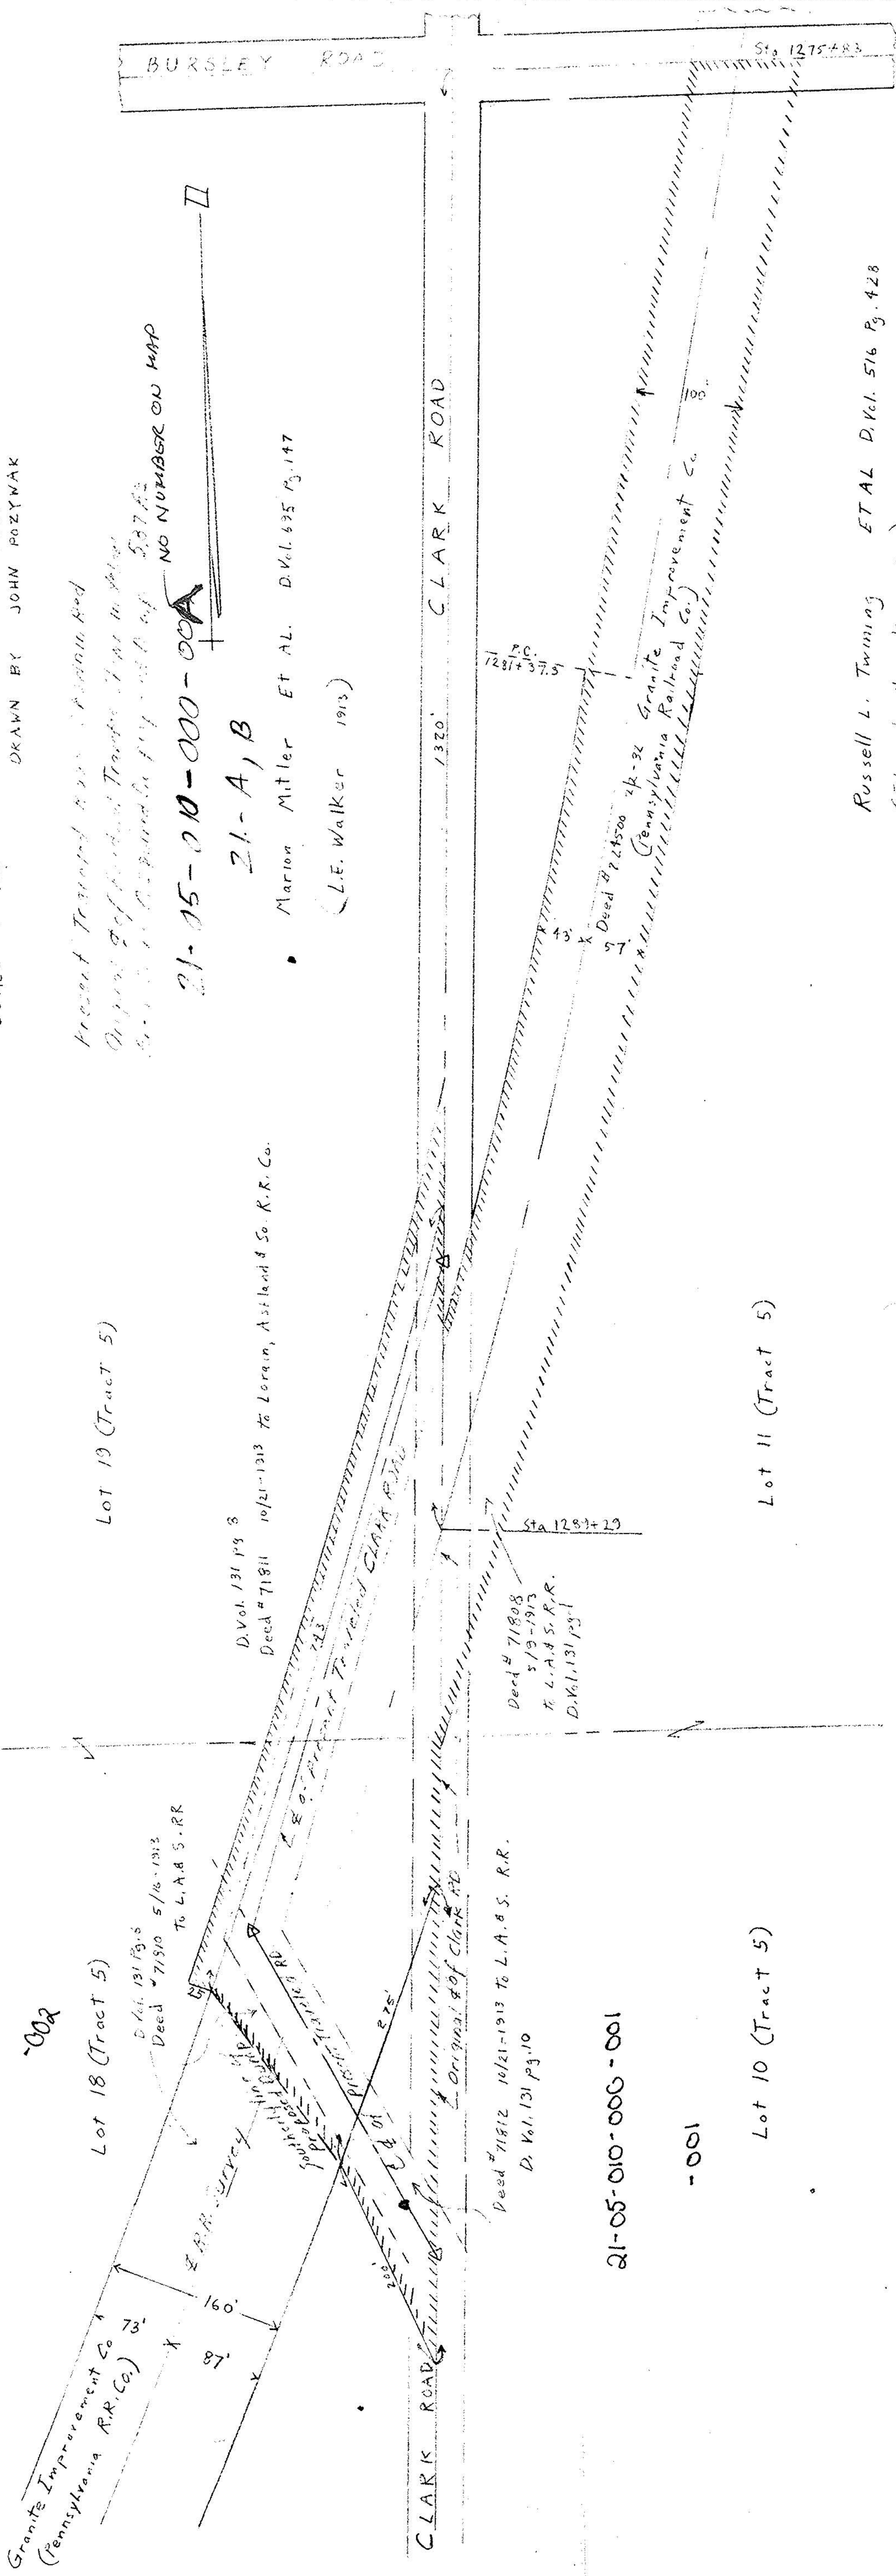

Russell L. Twining ET AL D.Vol. 516 Pg. 428
(Edward Nimock 1913)

21-05-010-000-001

-001