

# PLAT OF SURVEY

Boundary and Lot Split Survey for  
 Dave McMillan

Part of Tract No. 12

Huntington Twp. Lorain County, Ohio

Date of Survey: March 1997

Nathan Orchard 6-18-97  
 NATHAN ORCHARD P.S. DATE  
 P.S. # 7461



#22255


APPROVED  
 LORAIN CO.  
 MAP DEPT  
 DATE 8/12/97  
 PAGE 21-C  
 BY K. Colburn  
 #22255

**NOTE:**

ORIGINAL McMILLAN PARCEL NUMBER: 21-12-000-000-051  
 TOTAL ACREAGE OF THE McMILLAN PROPERTY, PRIOR TO  
 SUBDIVISION = 122.270 ACRES


**Legend**

- IRON PIN/PIPE FOUND
- FENCE POST FOUND
- EXISTING PROPERTY LINE
- EXISTING FENCE LINE
- 5/8"X30" REBAR STAMPED "ORCHARD #7461" SET
- PROPOSED PROPERTY LINE
- APPROXIMATE GAS LINE

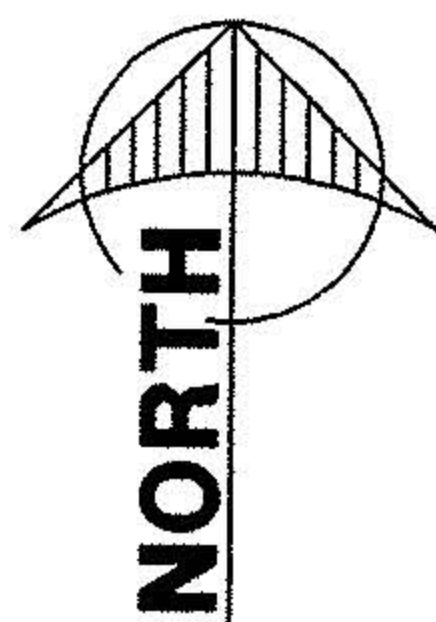

0 50 100 200  
 SCALE 1" = 200'

ALL BEARINGS ARE DERIVED  
 FROM AN ASSUMED MERIDIAN  
 AND ARE USED TO DENOTE  
 ANGLES ONLY

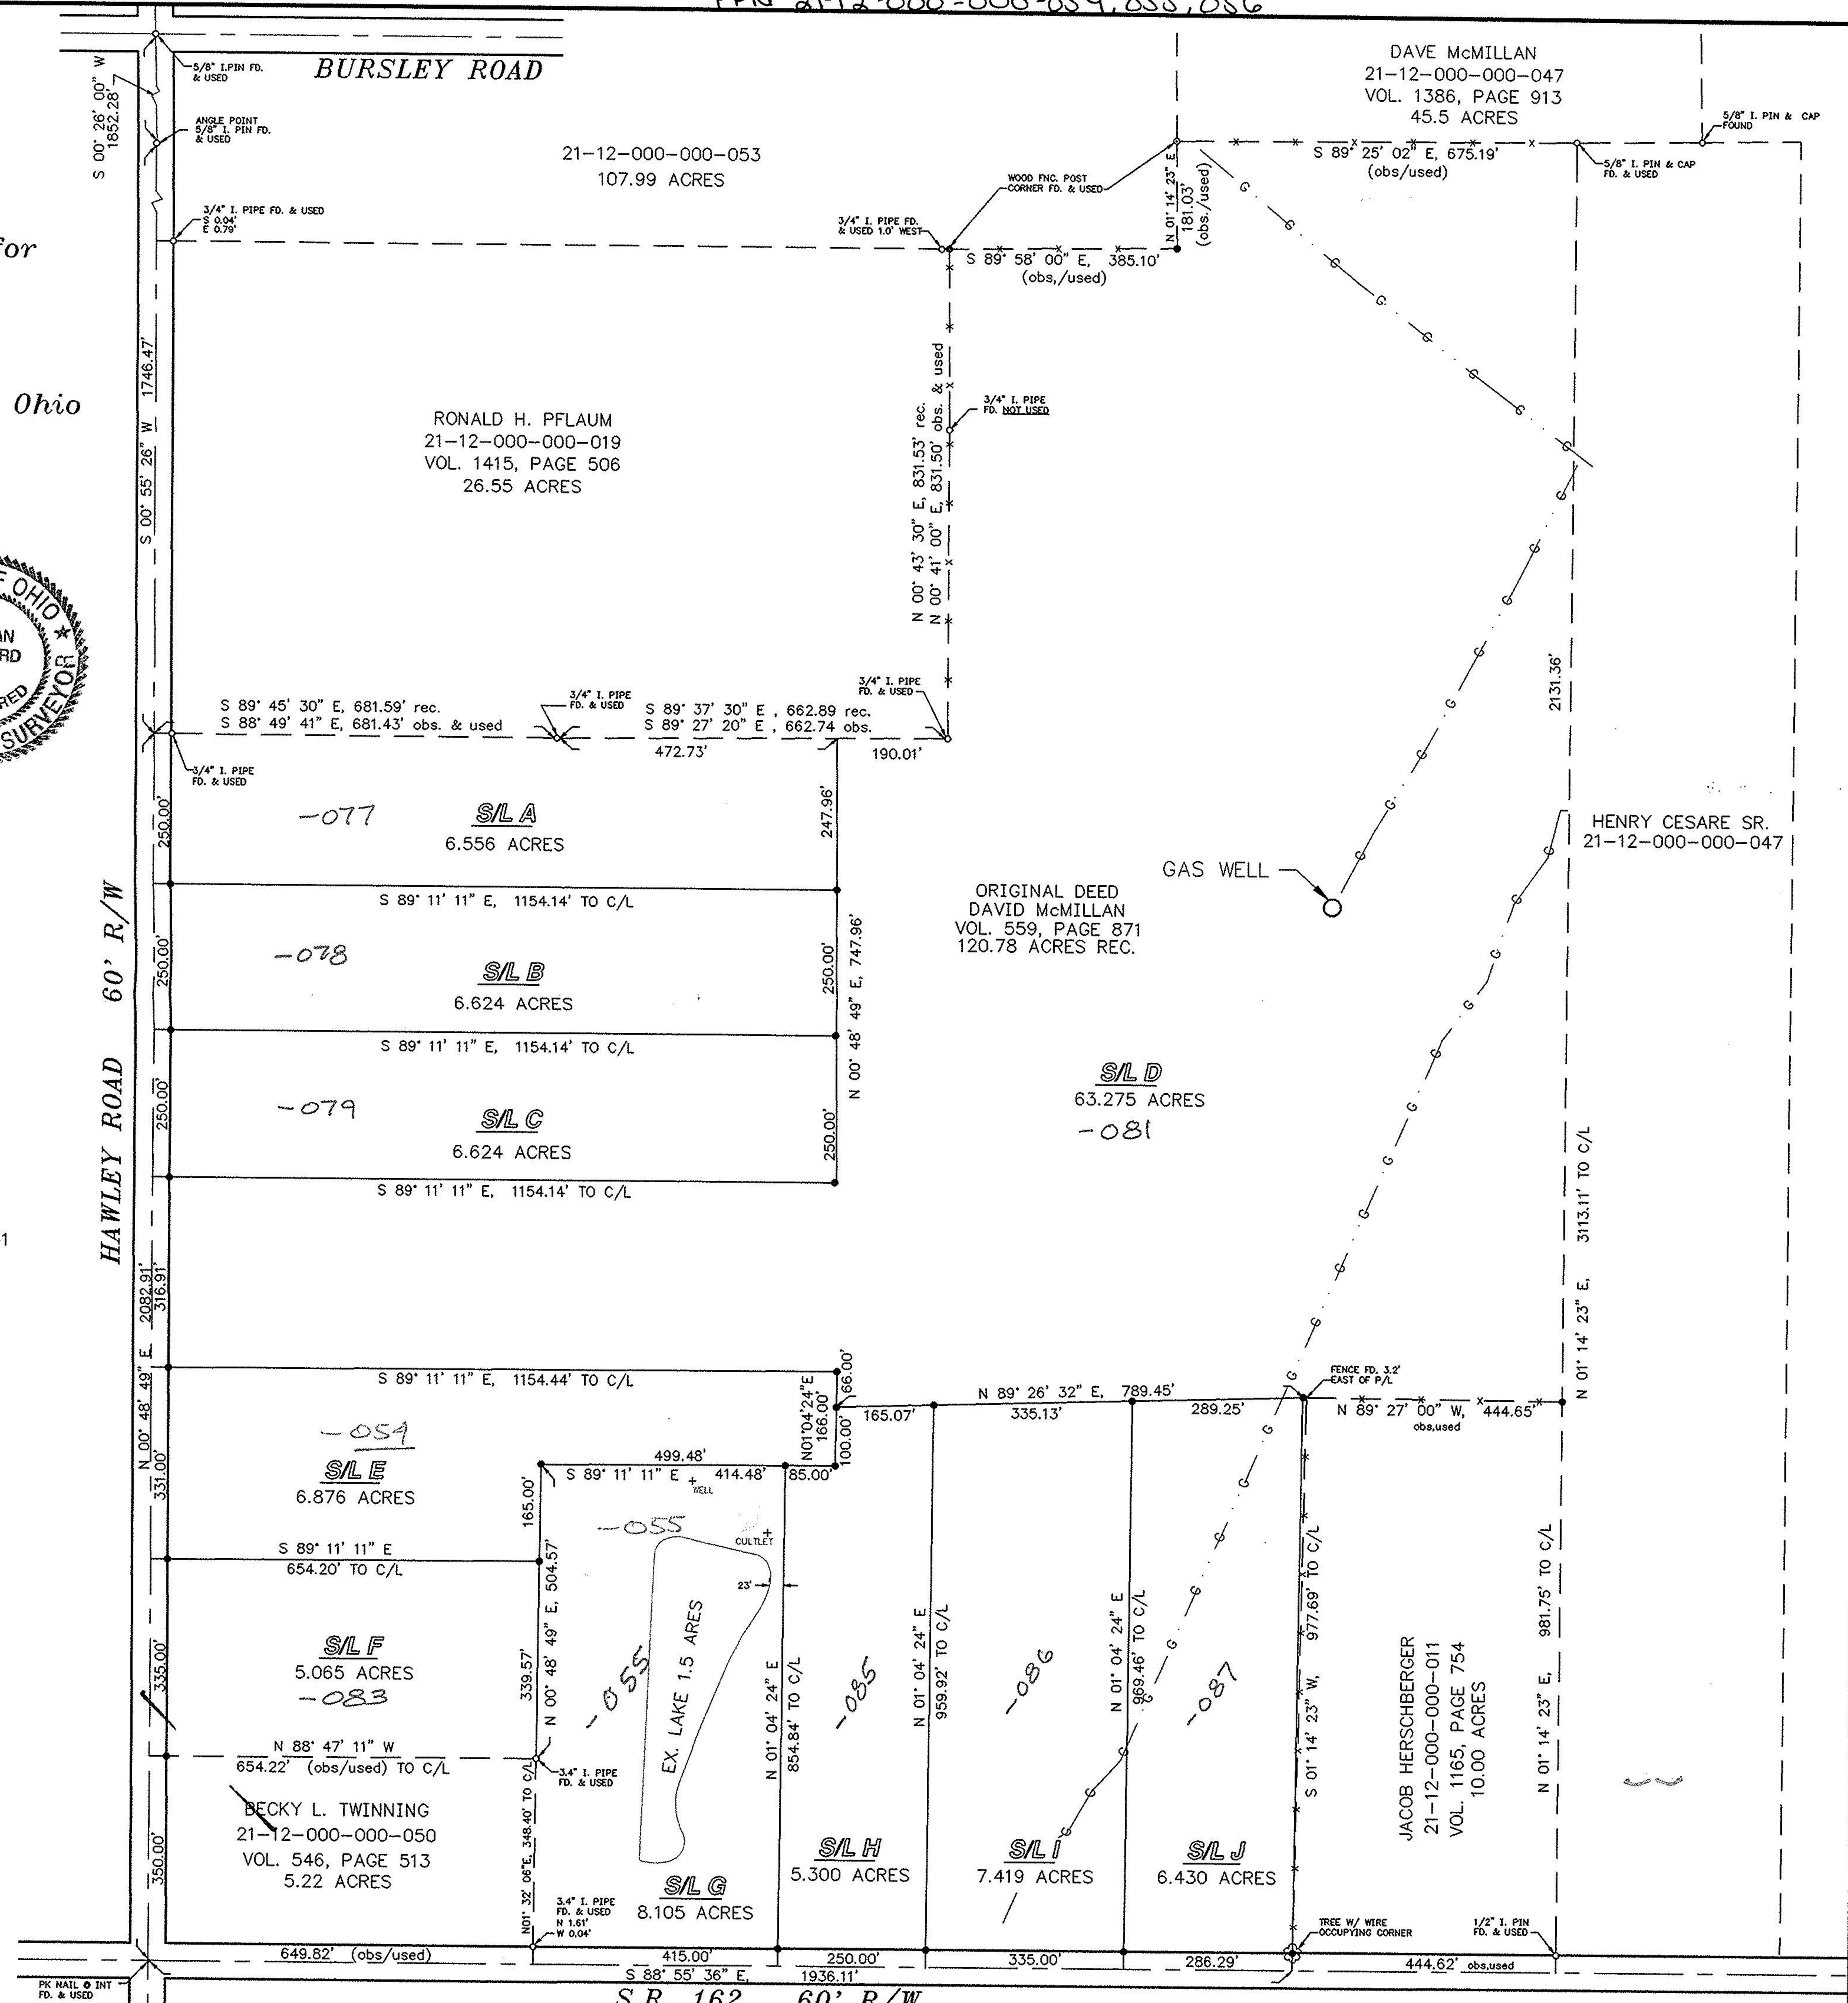

DAVE McMILLAN  
 21-12-000-000-047  
 VOL. 1386, PAGE 913  
 45.5 ACRES

ENGINEERS · SURVEYORS ·  
 PHONE: 330-725-8977  
 FAX: 330-725-1451

J&L ENGINEERING  
 4702 PARADISE RD.  
 SEVILLE, OHIO 44273

DAVE McMILLAN SURVEY  
 SURVEY PLAT

JOB NO. S97002  
 DRAWN BY TBUII  
 CHECKED BY N.O.

SHEET NO.  
 1 of 1

P.P.N