


21-05-021-000-005
21-05-022-000-006


21-A

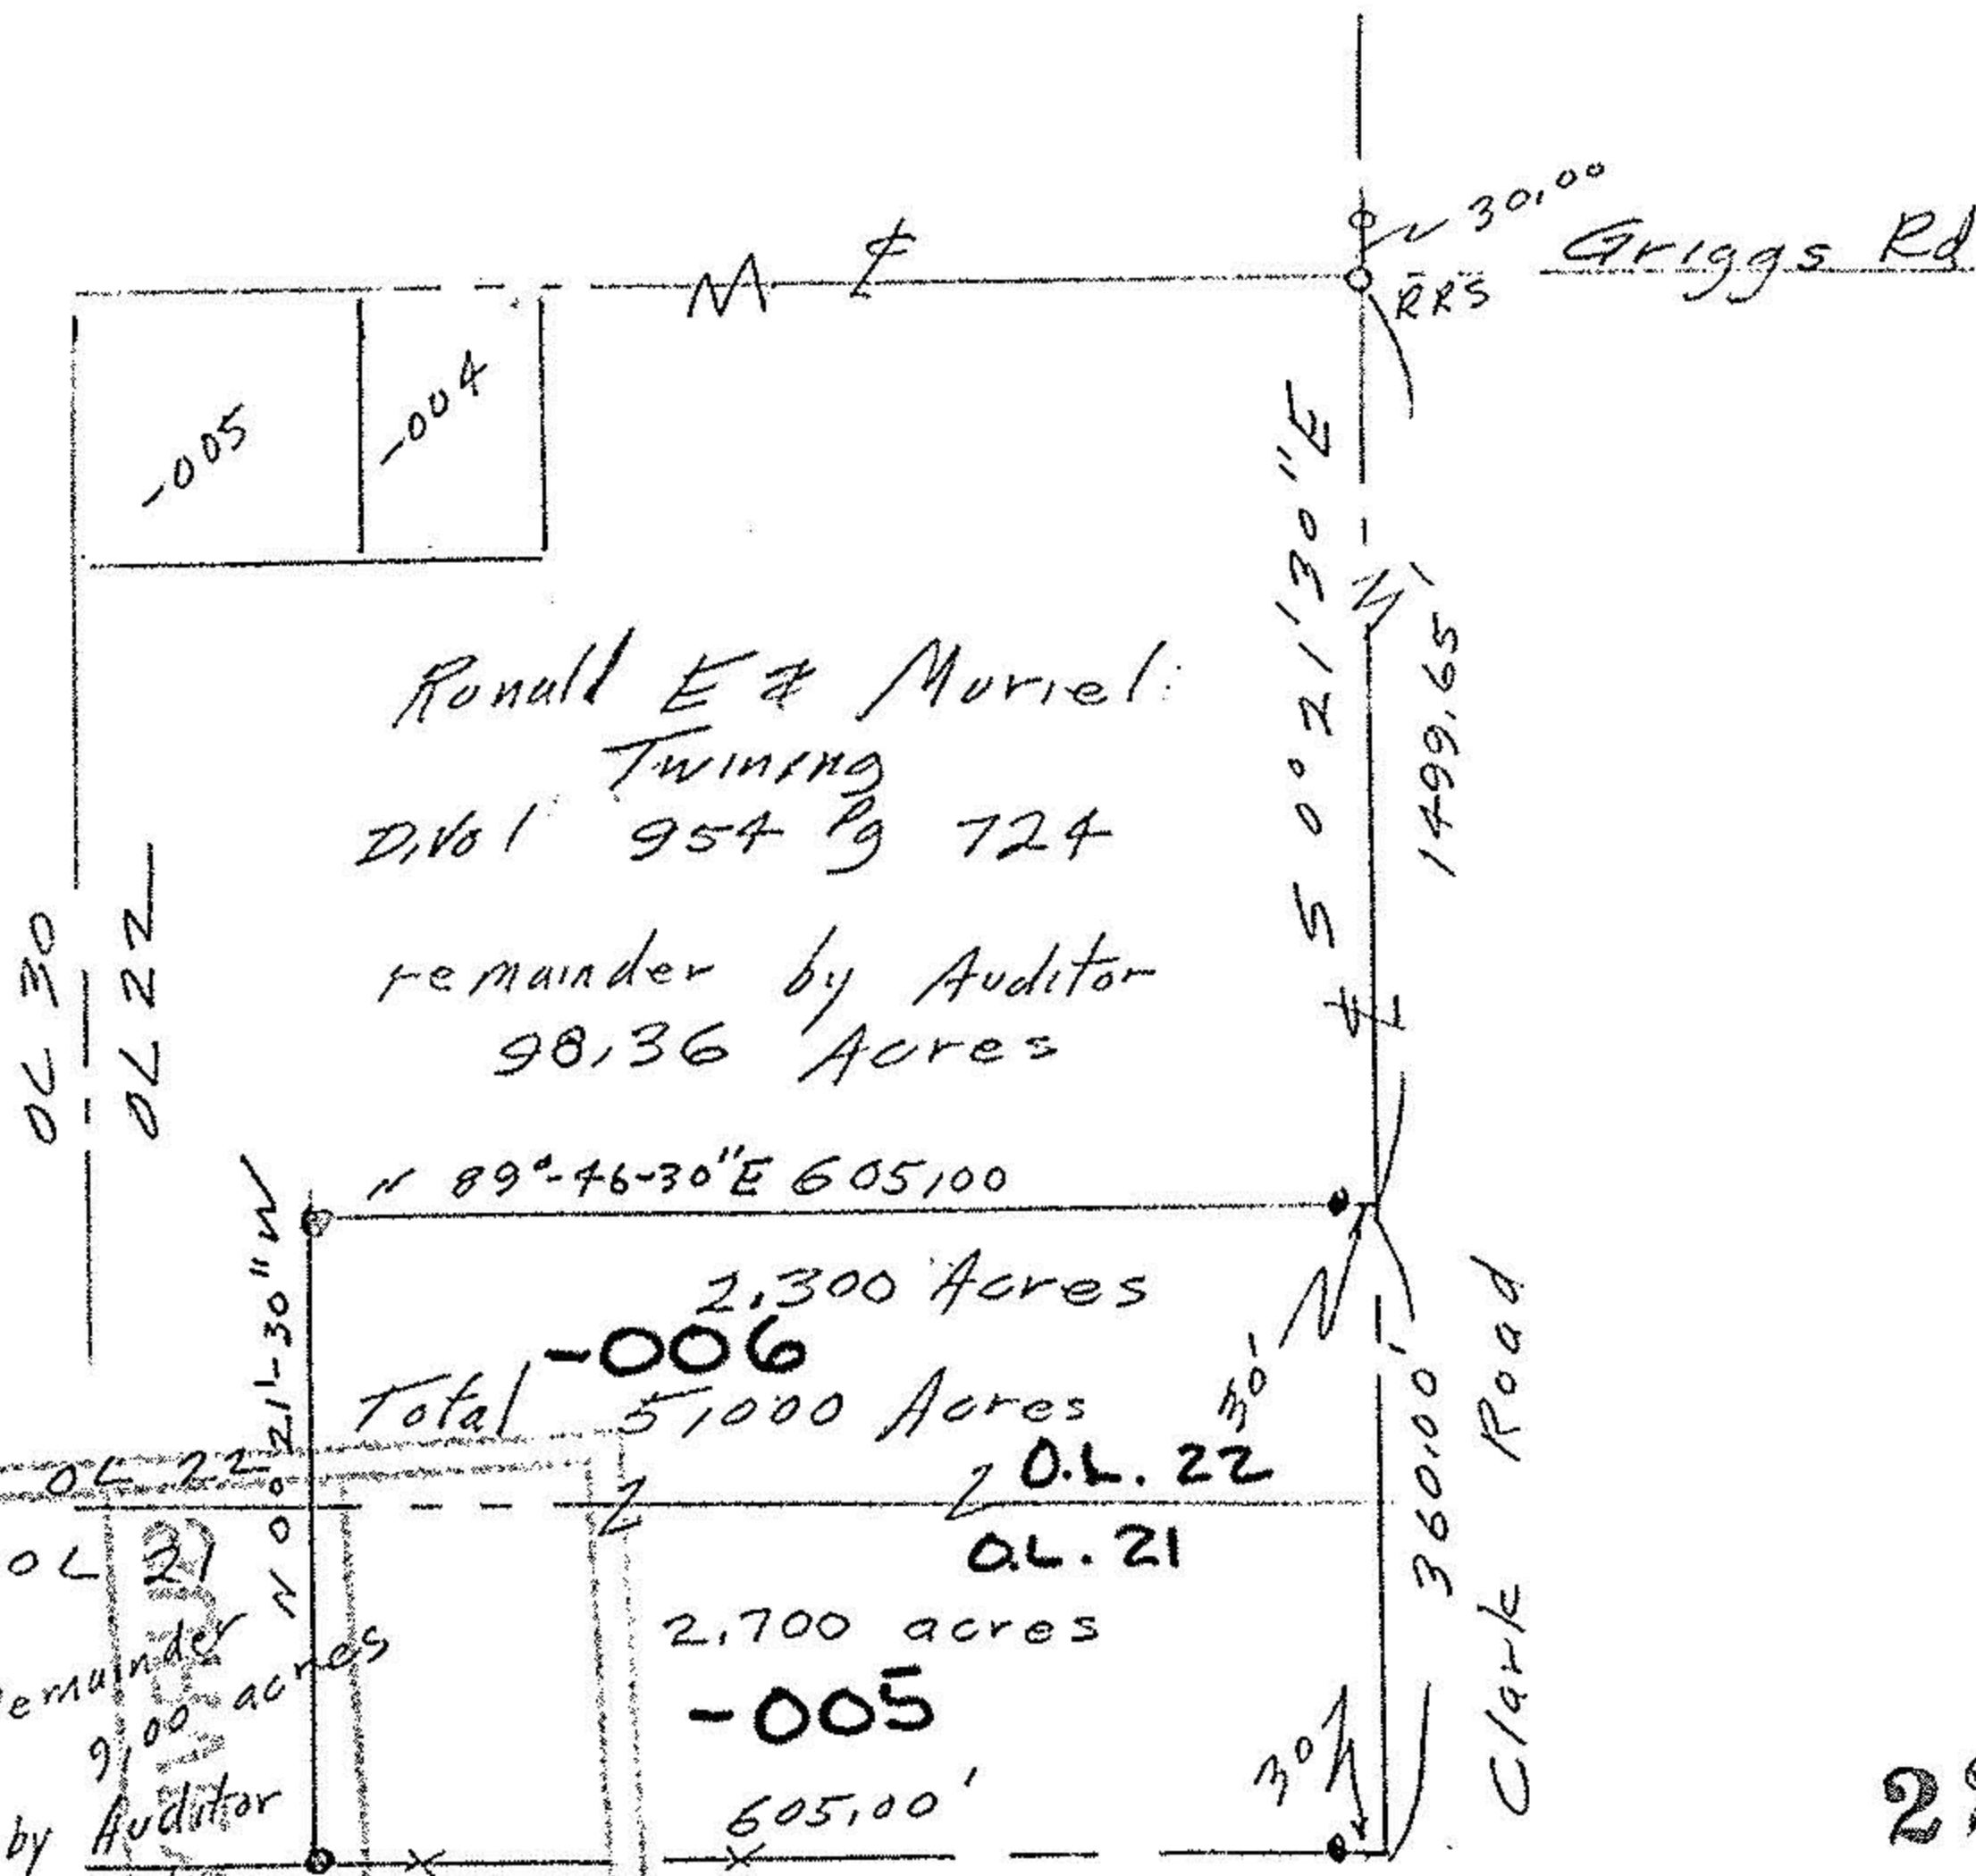

22062-A

APPROVED	
LORAIN CO.	
MAP DEPT.	
DATE 2/5/97	
PAGE 21-A	
BY R. BELL	
VOID AFTER #	22062-A

Existing fence remains
 John R & Sarah Rolling ETAL
 OR 677 Pg 678
 iron pipes set
 iron pipes fd
 Bearings of record
 John Pozywak
 Reg Surveyor
 5292

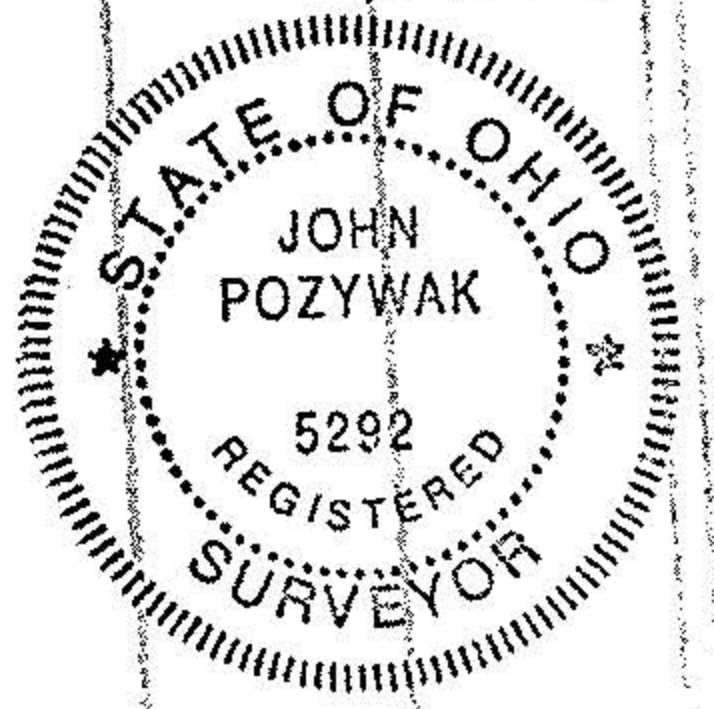

Survey of
 Parcel split for Brian Twining
 Original Lot 21 & 22 Tract 5
 Huntington Township
 Lorain County, Ohio
 Scale 1" = 200' Sept 17, 1993
 Revid 2/3/97

OSTA