

PLAT OF BOUNDARY SURVEY
MARY FREE TRUST
 ORIGINAL LOT 28, TRACT 5
 TOWNSHIP OF HUNTINGTON, LORAIN COUNTY, OHIO

No 00918
 APPROVED
 LORAIN CO.
 MAP DEPT
 DATE 11-19-01
 PAGE 21-A
 BY JHATFIELD
 # 01-00918

BEARINGS
 ARE
 ASSUMED.

ERROR OF CLOSURE IS
 LESS THAN 1:10,000.


Legend

- ⊗ Railroad Spike Found
- △ Iron Pin Found
- Iron Pipe Found
- ⊙ PK Nail Found
- ⊕ Magnetic PK Spike Set
- ▲ 5/8" Iron Pin Set with Cap Stamped "Kelsner 7871"

ALL REFERENCES SET AT 30.00'

LAUNDON • SIMON • KELSNER & ASSOC., INC.
 PROFESSIONAL LAND SURVEYORS
 110 MIDDLE AVE. • ELYRIA, OHIO • 44035
 PHONE (440) 322-7625


Alex Kelsner
 Alex Kelsner RLS #7871

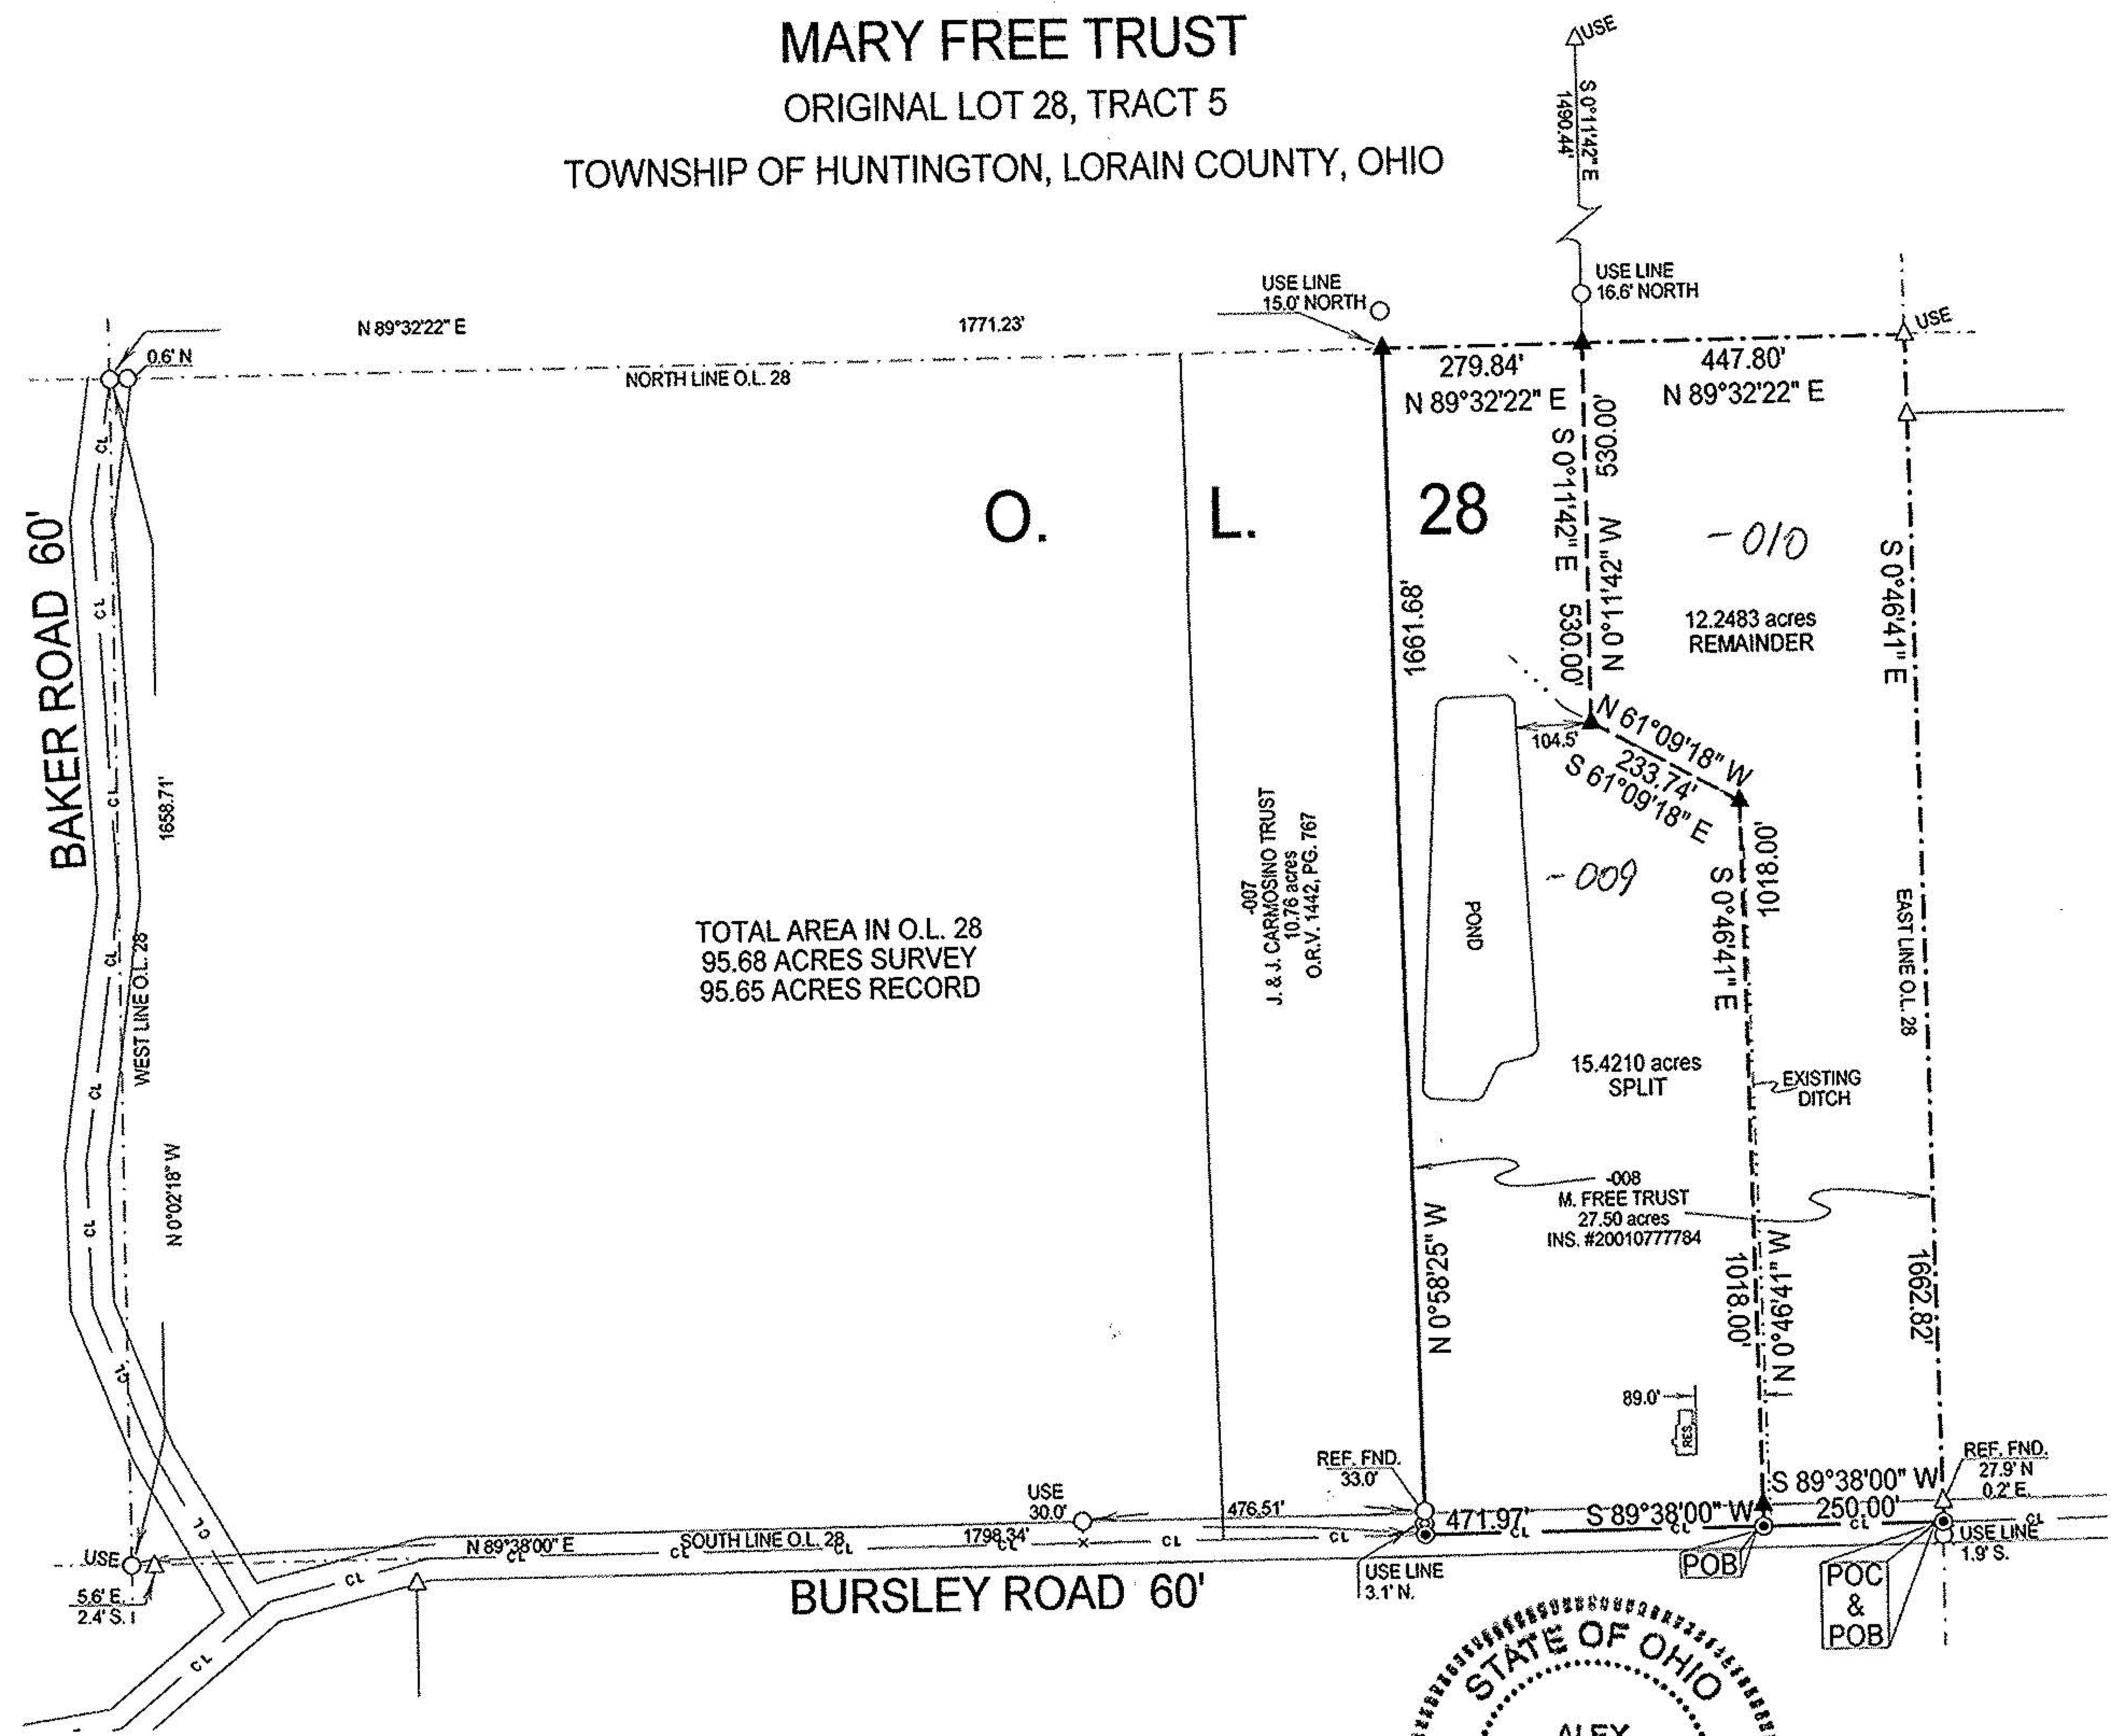

TOTAL AREA IN O.L. 28
 95.68 ACRES SURVEY
 95.65 ACRES RECORD



SCALE 1"=300'

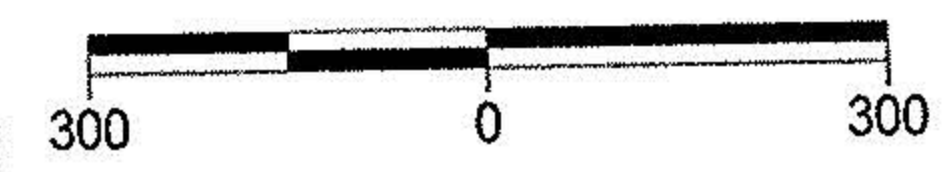

DATE:	10/29/01
JOB NO.:	01-3394