


A SURVEY PLAT


ASCERTAINING THE REMAINING ACREAGE
OF PROPERTY BELONGING TO ROGER W. & DIANA E.
VALENTINE SITUATED IN THE WEST-MID PART OF
LOT 39, TRACT 5 IN HUNTINGTON TOWNSHIP,
LORAIN COUNTY, OHIO.

Frederick W. Boreman

FREDERICK W. BOREMAN, P.S.
REGISTERED SURVEYOR No. 6855
DECEMBER 1, 1988

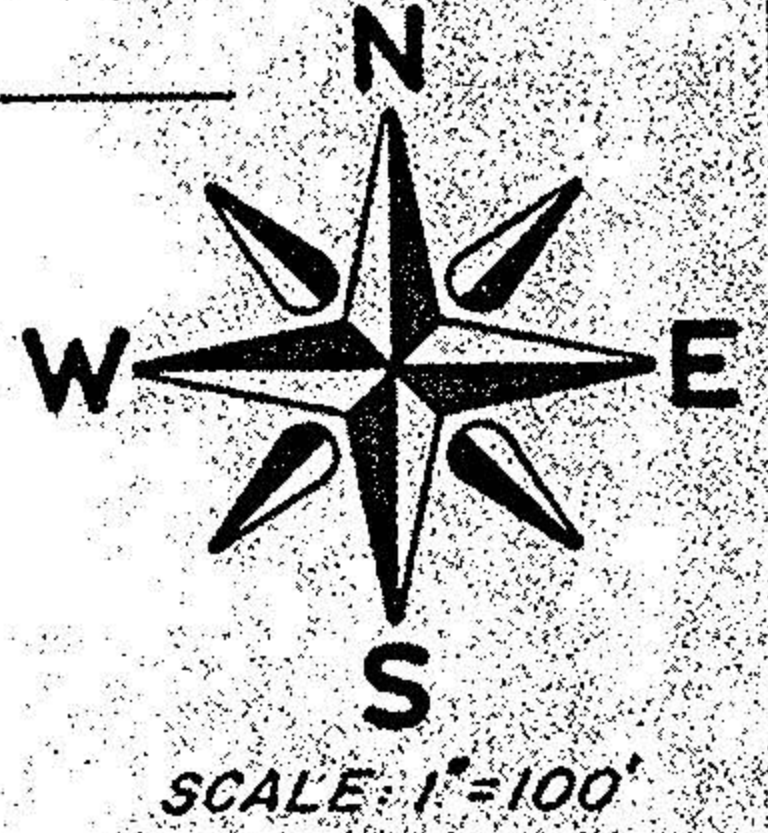

C-30 60' R/W

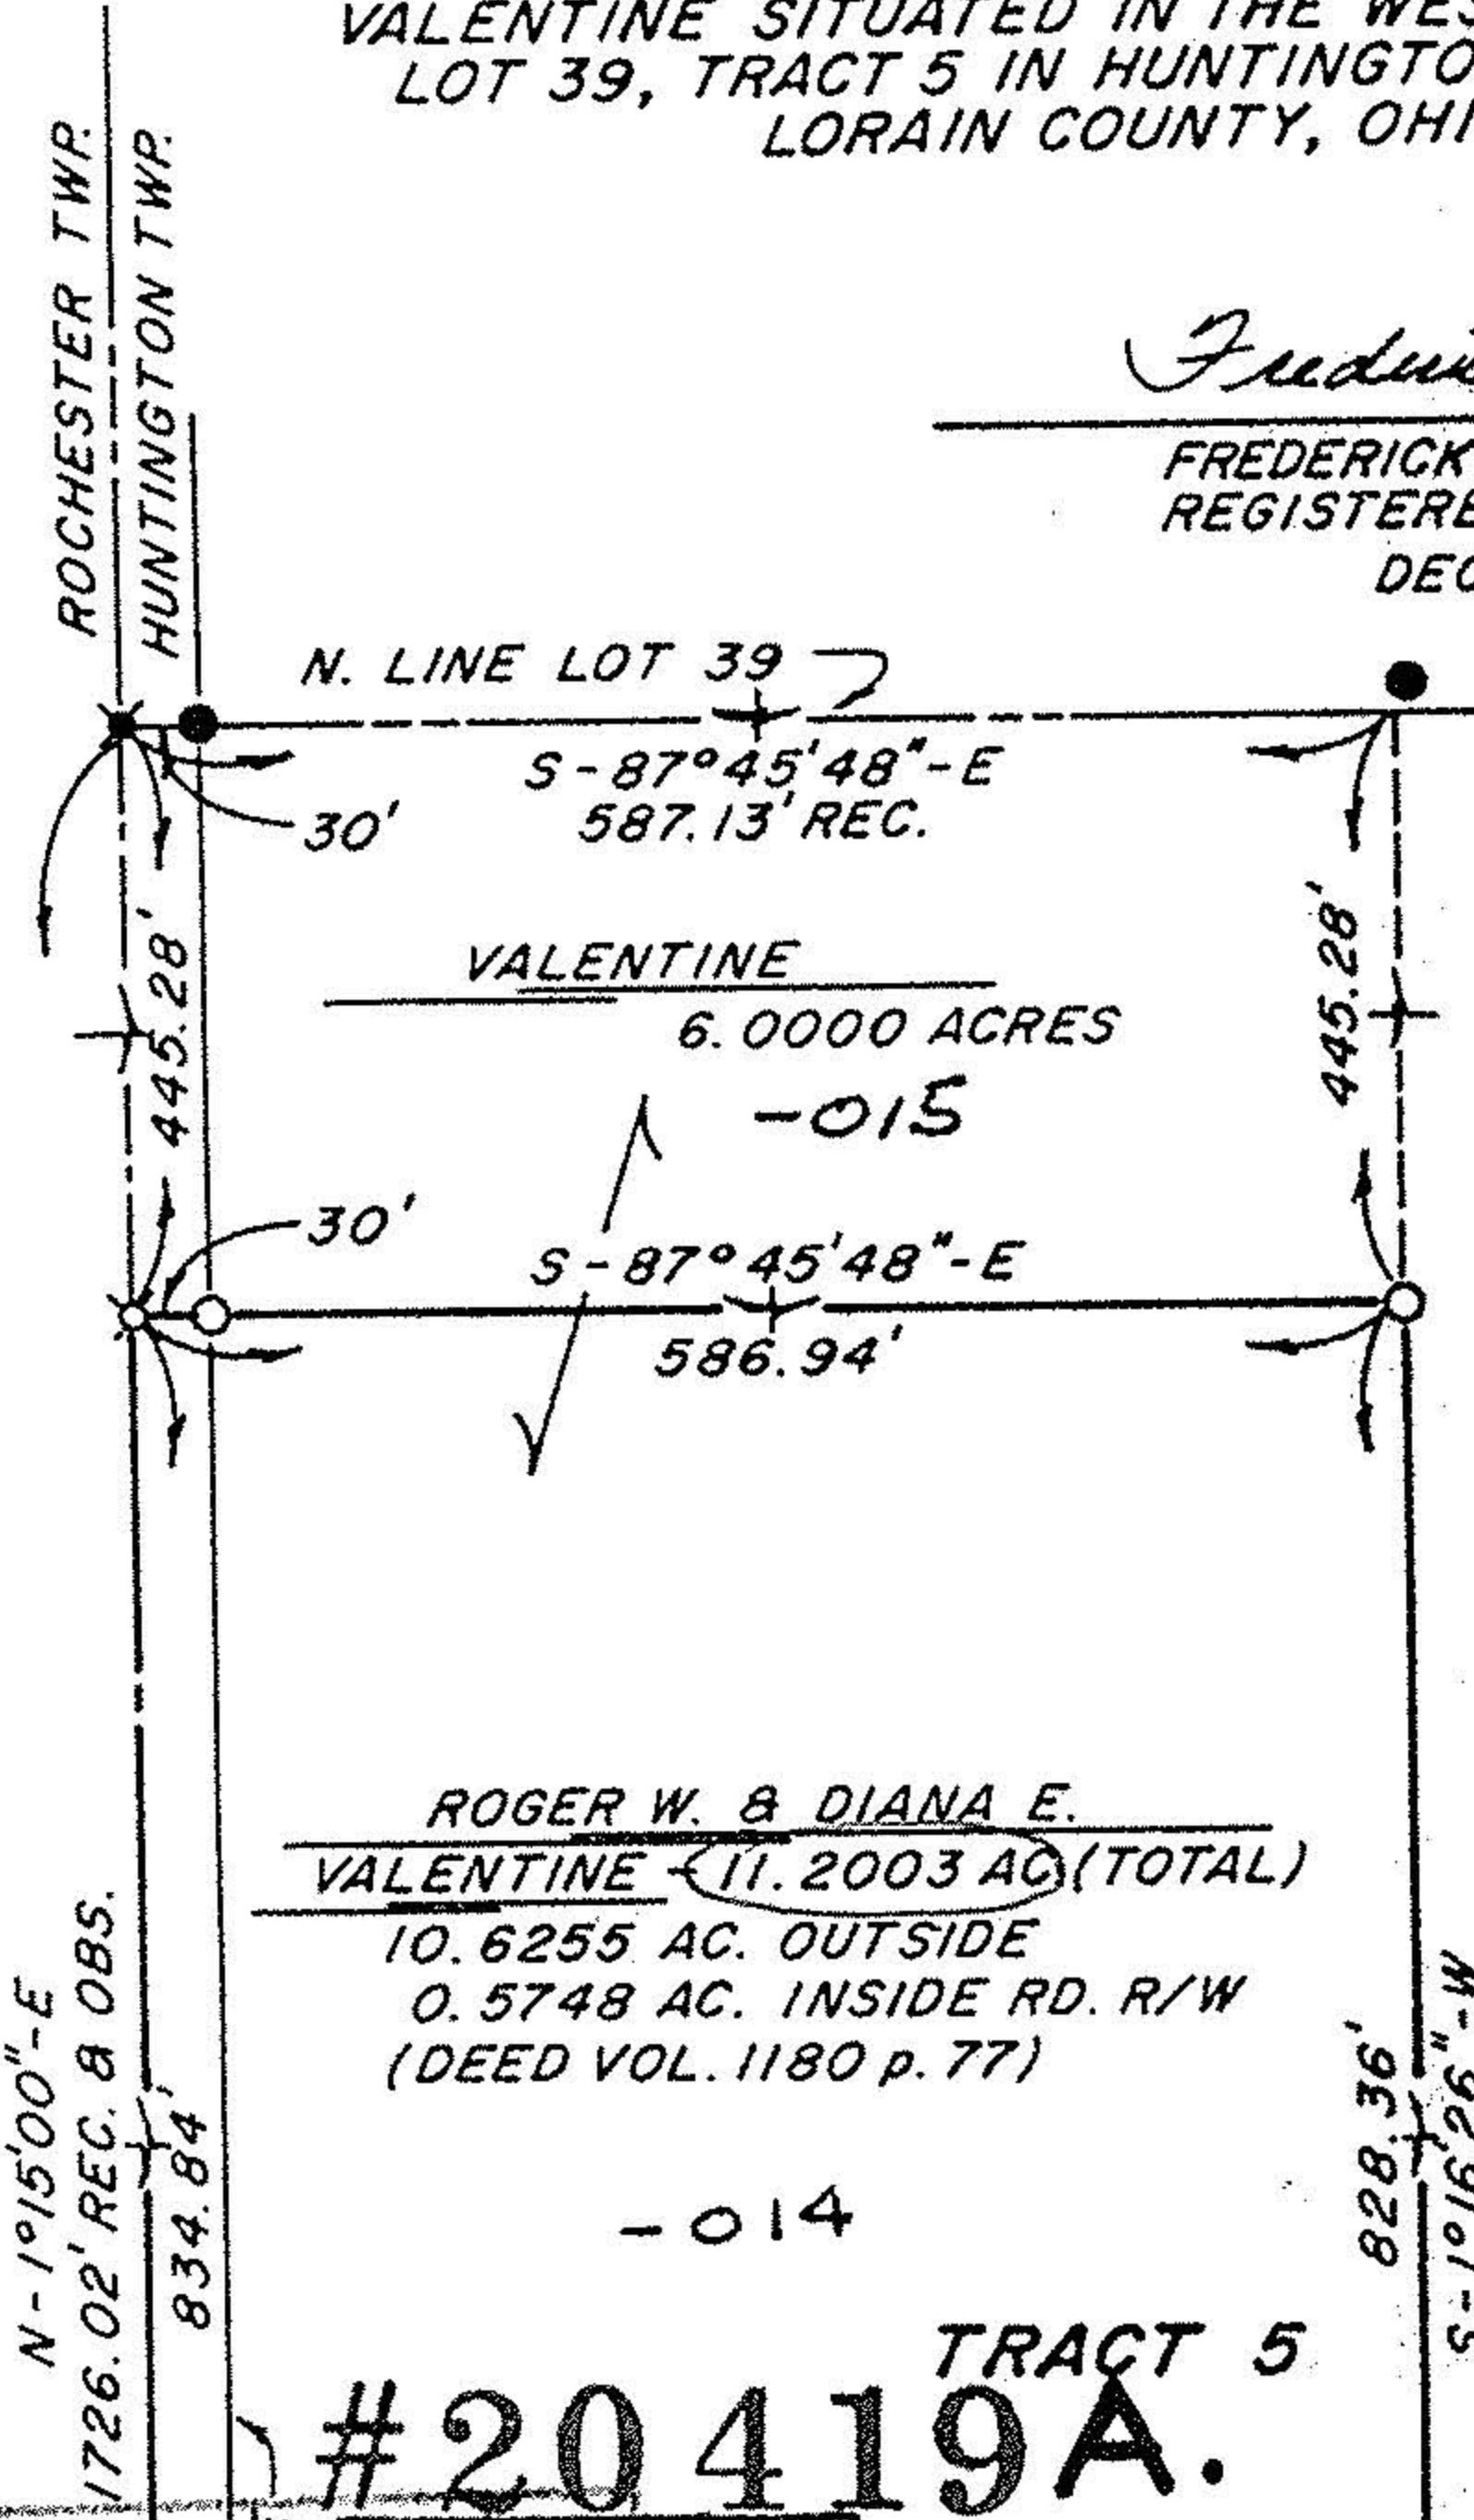

ROGER W. & DIANA E.
VALENTINE (11.2003 AC) (TOTAL)
10.6255 AC. OUTSIDE
0.5748 AC. INSIDE RD. R/W
(DEED VOL. 1180 p. 77)

TRACT 5
#20419A.

#18825A

APPROVED
LORAIN CO.
MAP DEPT.

DATE 2-8-90

PAGE 21-A

BY CAROL FRANCIS

VOID AFTER # 18825A

LOT 39

B.P. NO.

QUARRY ROAD

APPROVED
LORAIN CO.
MAP DEPT.

Ac. CORR.

DATE 7-12-86 52 REC.

N-88°23'43"-W

PAGE 21-A

MAIL BOX BY Robert

VOID AFTER # 20419A

WALTER M. &

ANNA L. THOMAS

REC. 5.0028 ACRES
(VOL. 1206 p. 243)

GRIGGS

ROAD

N-88°23'43"-W 100'

586.33' REC.

LOT 39

LOT 38

IRON PIN FD. & USED
INSIDE MONUMENT BOX

- ✕ R.R. SPIKE FD.
- 5/8" DIA. REBAR SET WITH CAP STAMPED, "BOREMAN-6855"
- ✕ R.R. SPIKE SET
- 1" DIA. PIPE FD.



FREDERICK W. BOREMAN, P.S.

P.O. BOX 34, SPENCER, OHIO, 44275

AREA CODE (216) 648-2530

PROJECT No. 88-27a