

21-05-039-000-  
#1825  
21-05-039-2045  
21-A



# A SURVEY PLAT

ASCERTAINING THE REMAINING ACREAGE  
OF PROPERTY BELONGING TO ROGER W. & DIANA E.  
VALENTINE SITUATED IN THE WEST-MID PART OF  
LOT 39, TRACT 5 IN HUNTINGTON TOWNSHIP,  
LORAIN COUNTY, OHIO.

*Frederick W. Boreman*

FREDERICK W. BOREMAN, P.S.  
REGISTERED SURVEYOR No. 6855  
DECEMBER 1, 1988

QUARRY ROAD C-30 60' R/W

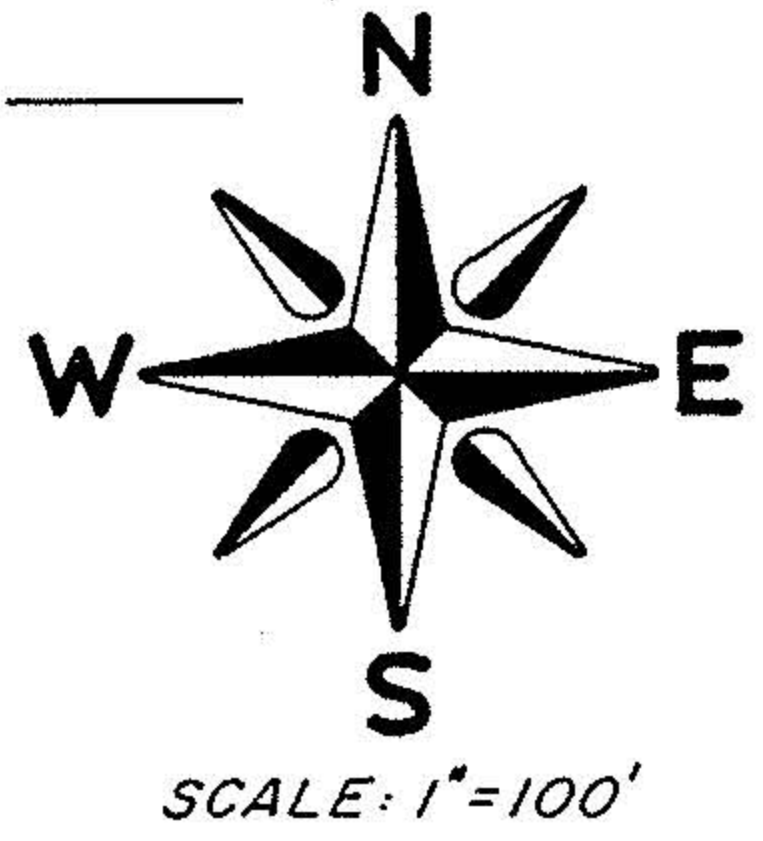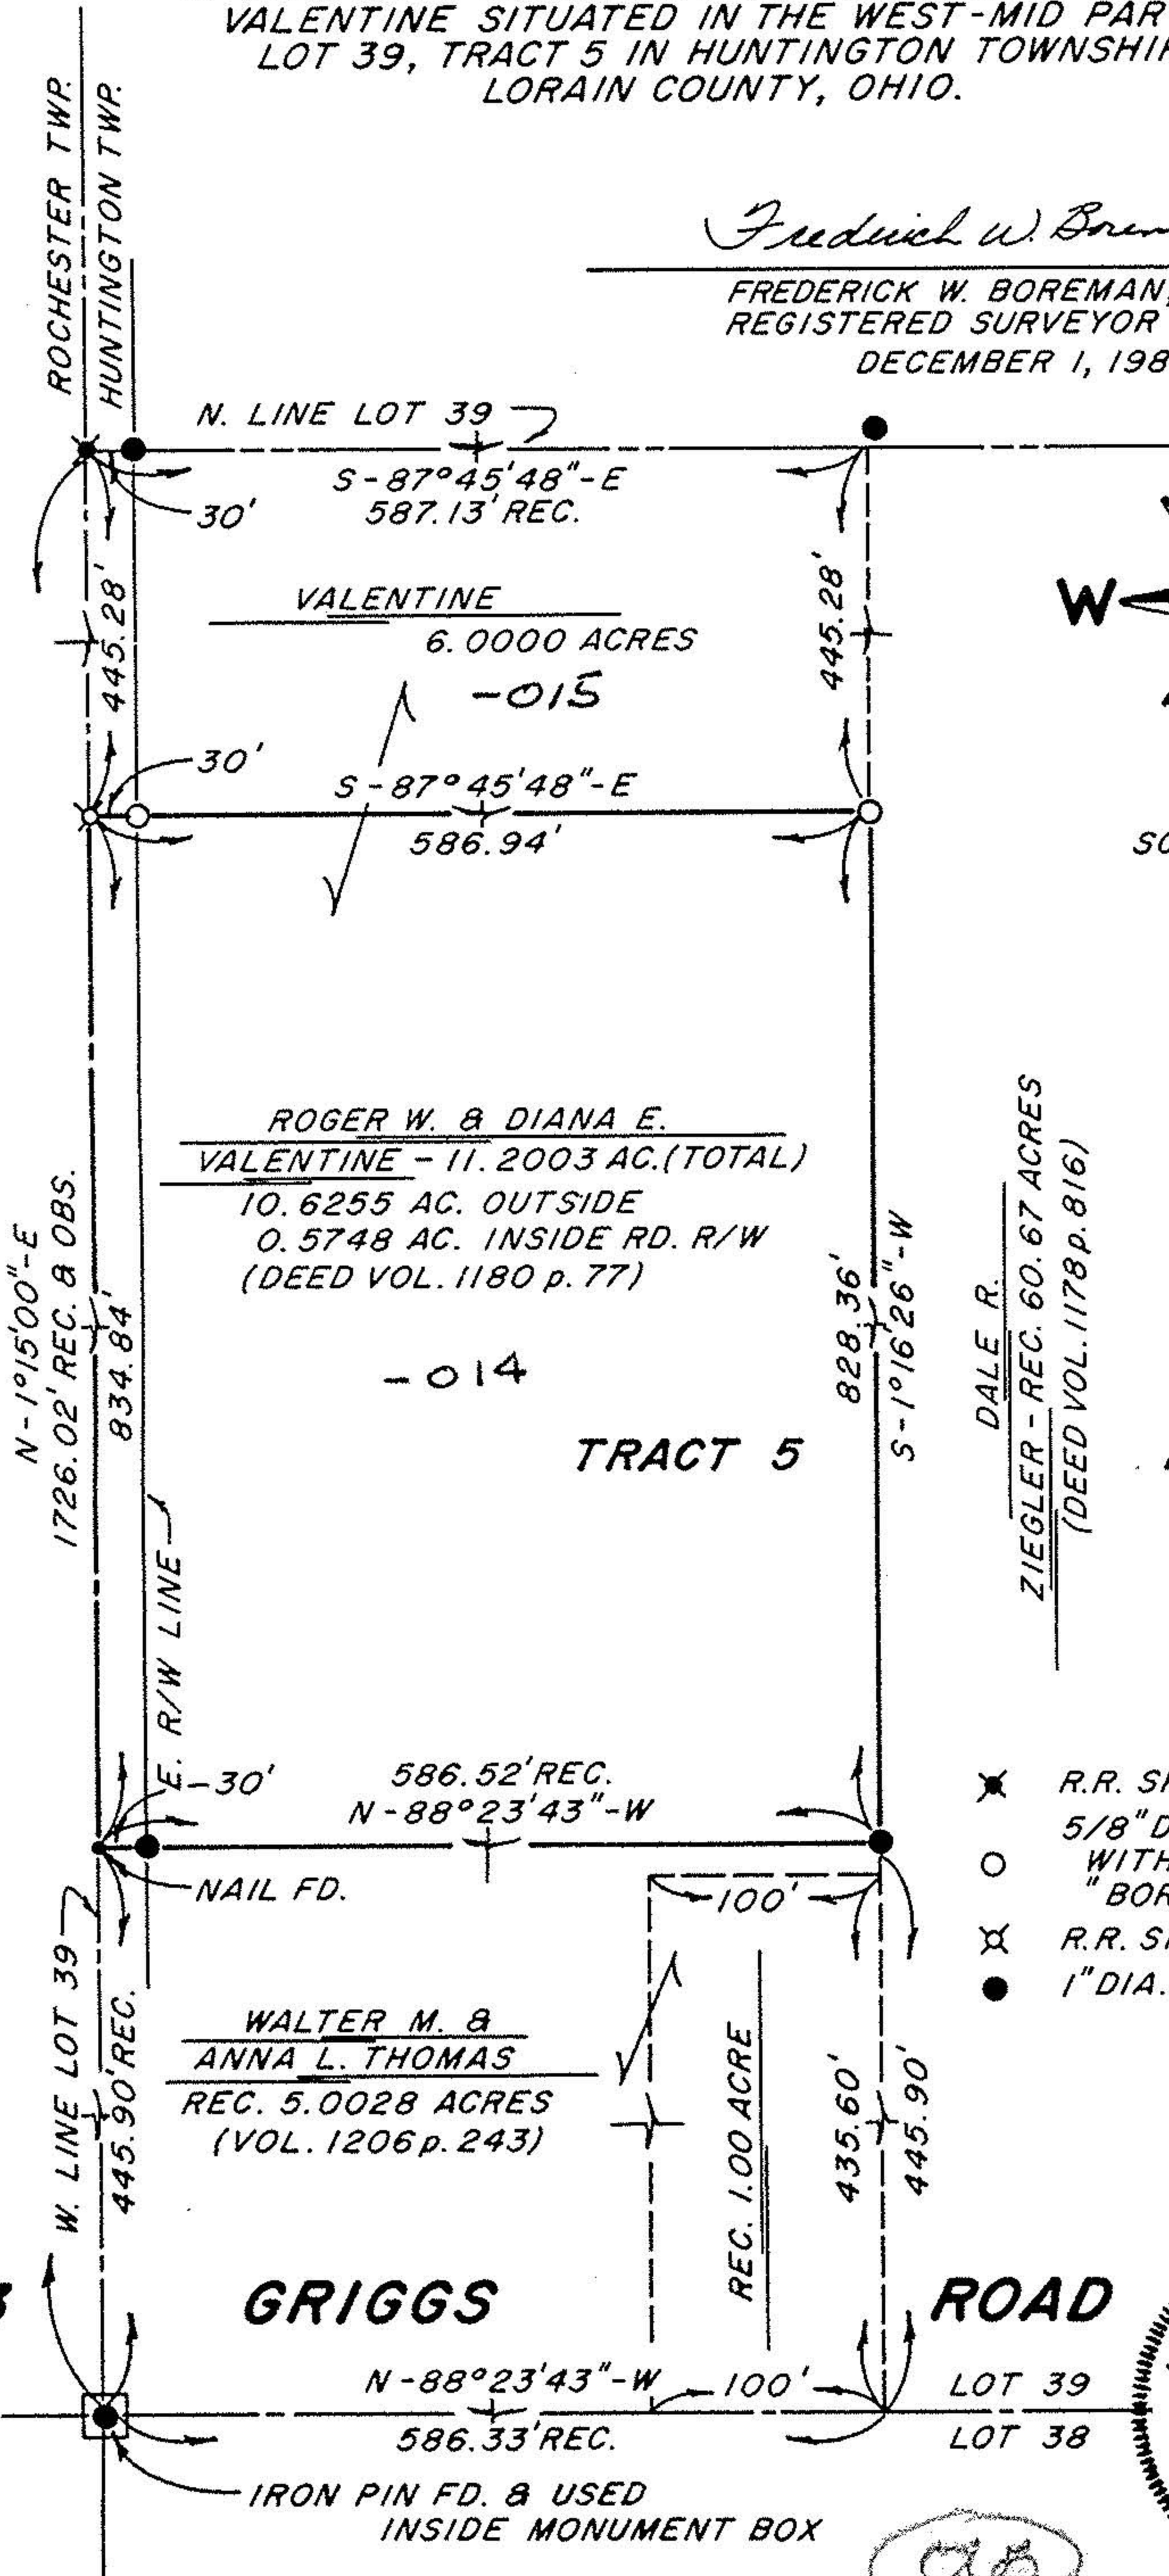

#18825A

APPROVED
LORAIN CO
MAP DEPT.
DATE 2-8-90
PAGE 21-A
BY CAROL FRANCIS
VOID AFTER # 18825A

- ✱ R.R. SPIKE FD.
- 5/8" DIA. REBAR SET WITH CAP STAMPED, "BOREMAN-6855"
- ✱ R.R. SPIKE SET
- 1" DIA. PIPE FD.



FREDERICK W. BOREMAN, P.S.

P.O. BOX 34, SPENCER, OHIO, 44275

AREA CODE (216) 648-2530

PROJECT No. 88-27a