



WILLIAM B. BARTON
 Reg. Land Surveyor No. 4438
 188 PARKWOOD AVENUE
 AVON LAKE, OHIO 44012
 TELEPHONE (216) 933-6662

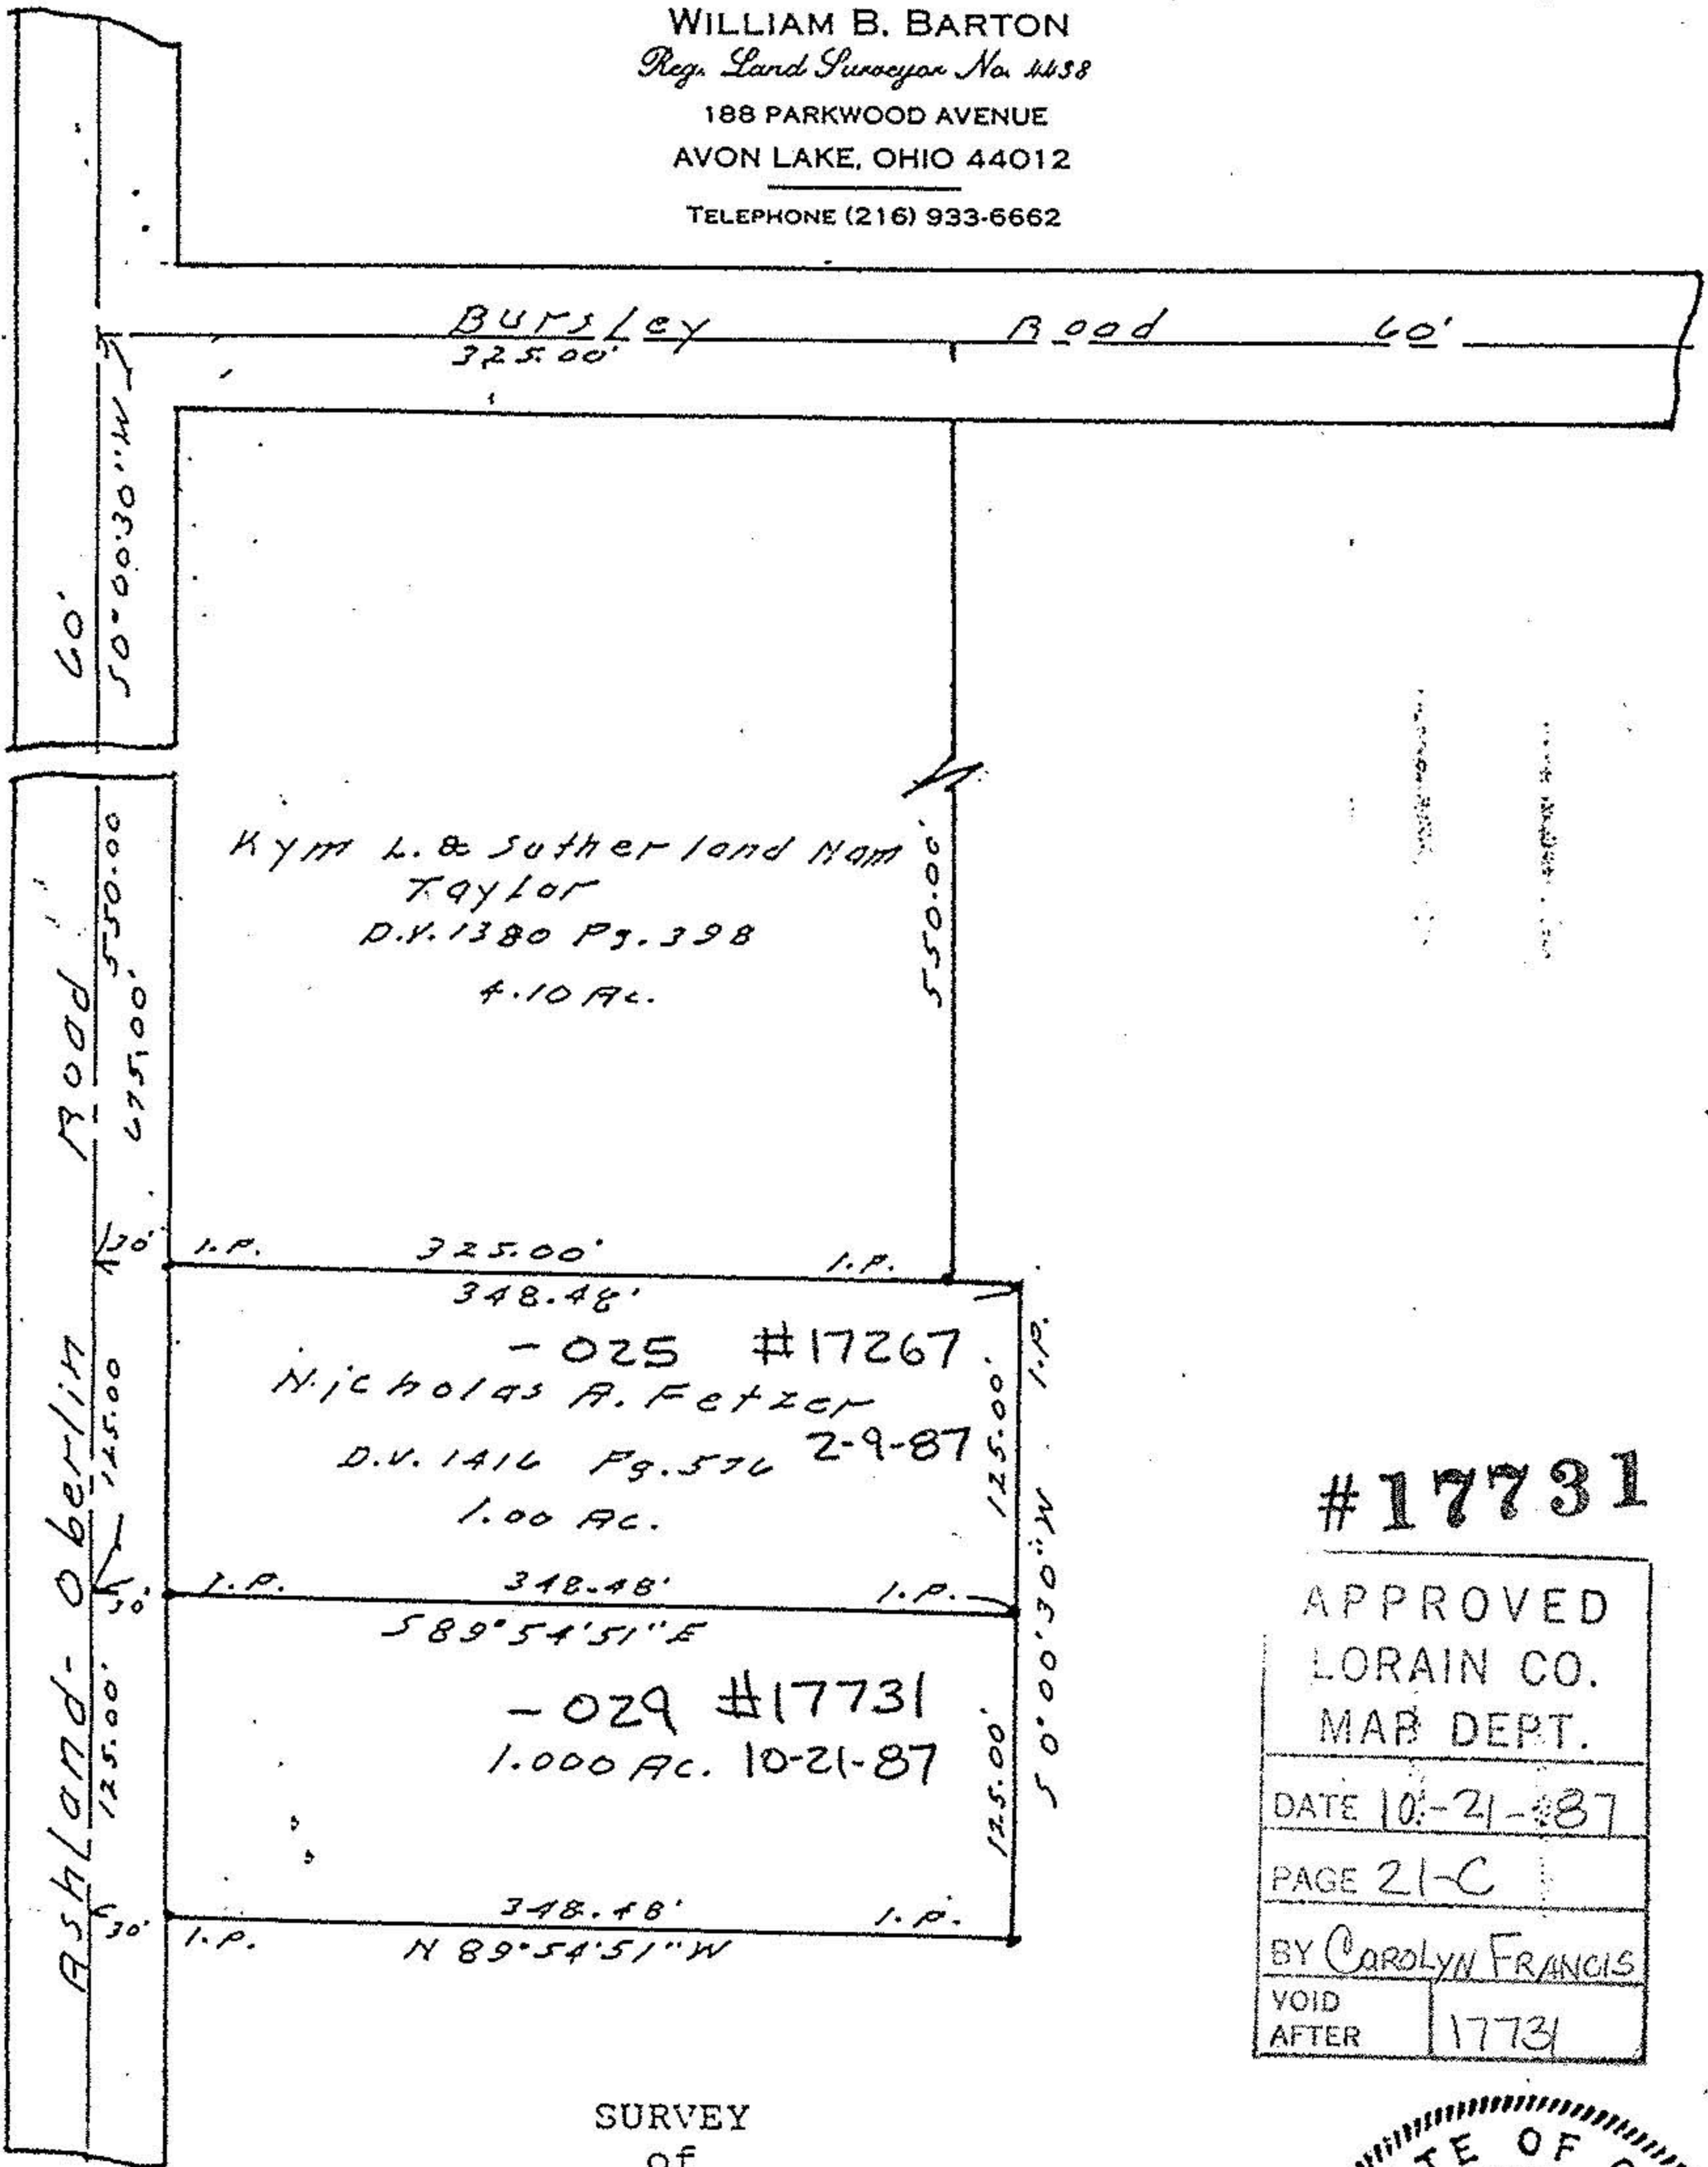

#17731

APPROVED	
LORAIN CO.	
MAP DEPT.	
DATE 10-21-87	
PAGE 21-C	
BY Carolyn Francis	
VOID	17731
AFTER	

SURVEY
 of
 Part of Tract No. 7, Huntington
 Township, Lorain Co., Ohio.
 Scale 1"=100' September, 1987.

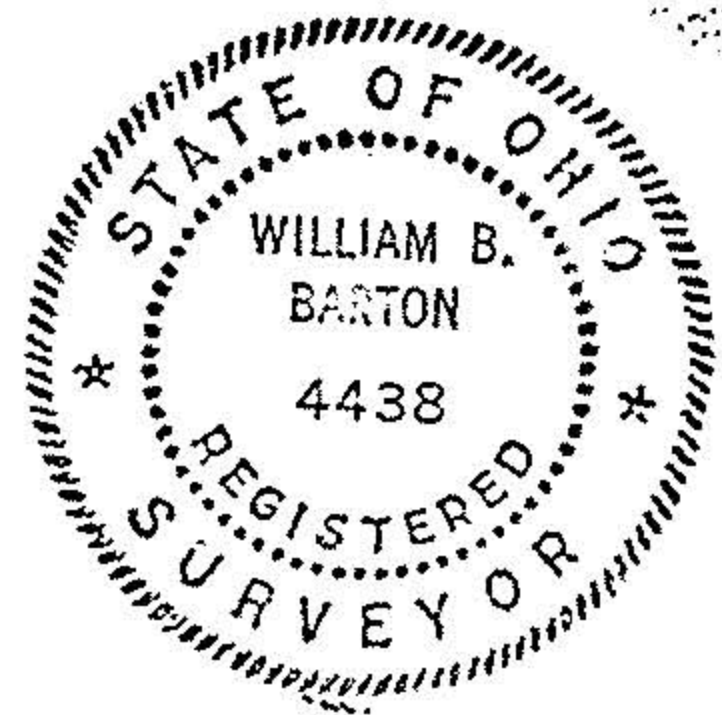

073

21-07-000-000-025
 #17731
 21-C