

BEARING BASIS

THE CENTERLINE OF WEST ROAD (C.H. 38)
BEARING N 00°31'54" W AS RECORDED
IN RECORDING #779588


SURVEY PLAT

for
DAVID L. HAWLEY
ROSEMARIE A. HAWLEY
PERMANENT PARCEL #21-08-005-000-002
PERMANENT PARCEL #21-08-005-000-010

*Sending
New MAP*

located in
LOTS #5 - TRACT #0
HUNTINGTON TWP
LORAIN CO, OHIO
OCTOBER, 2001

1" IRON BAR
NW CORNER LOT #5
FOUND & USED

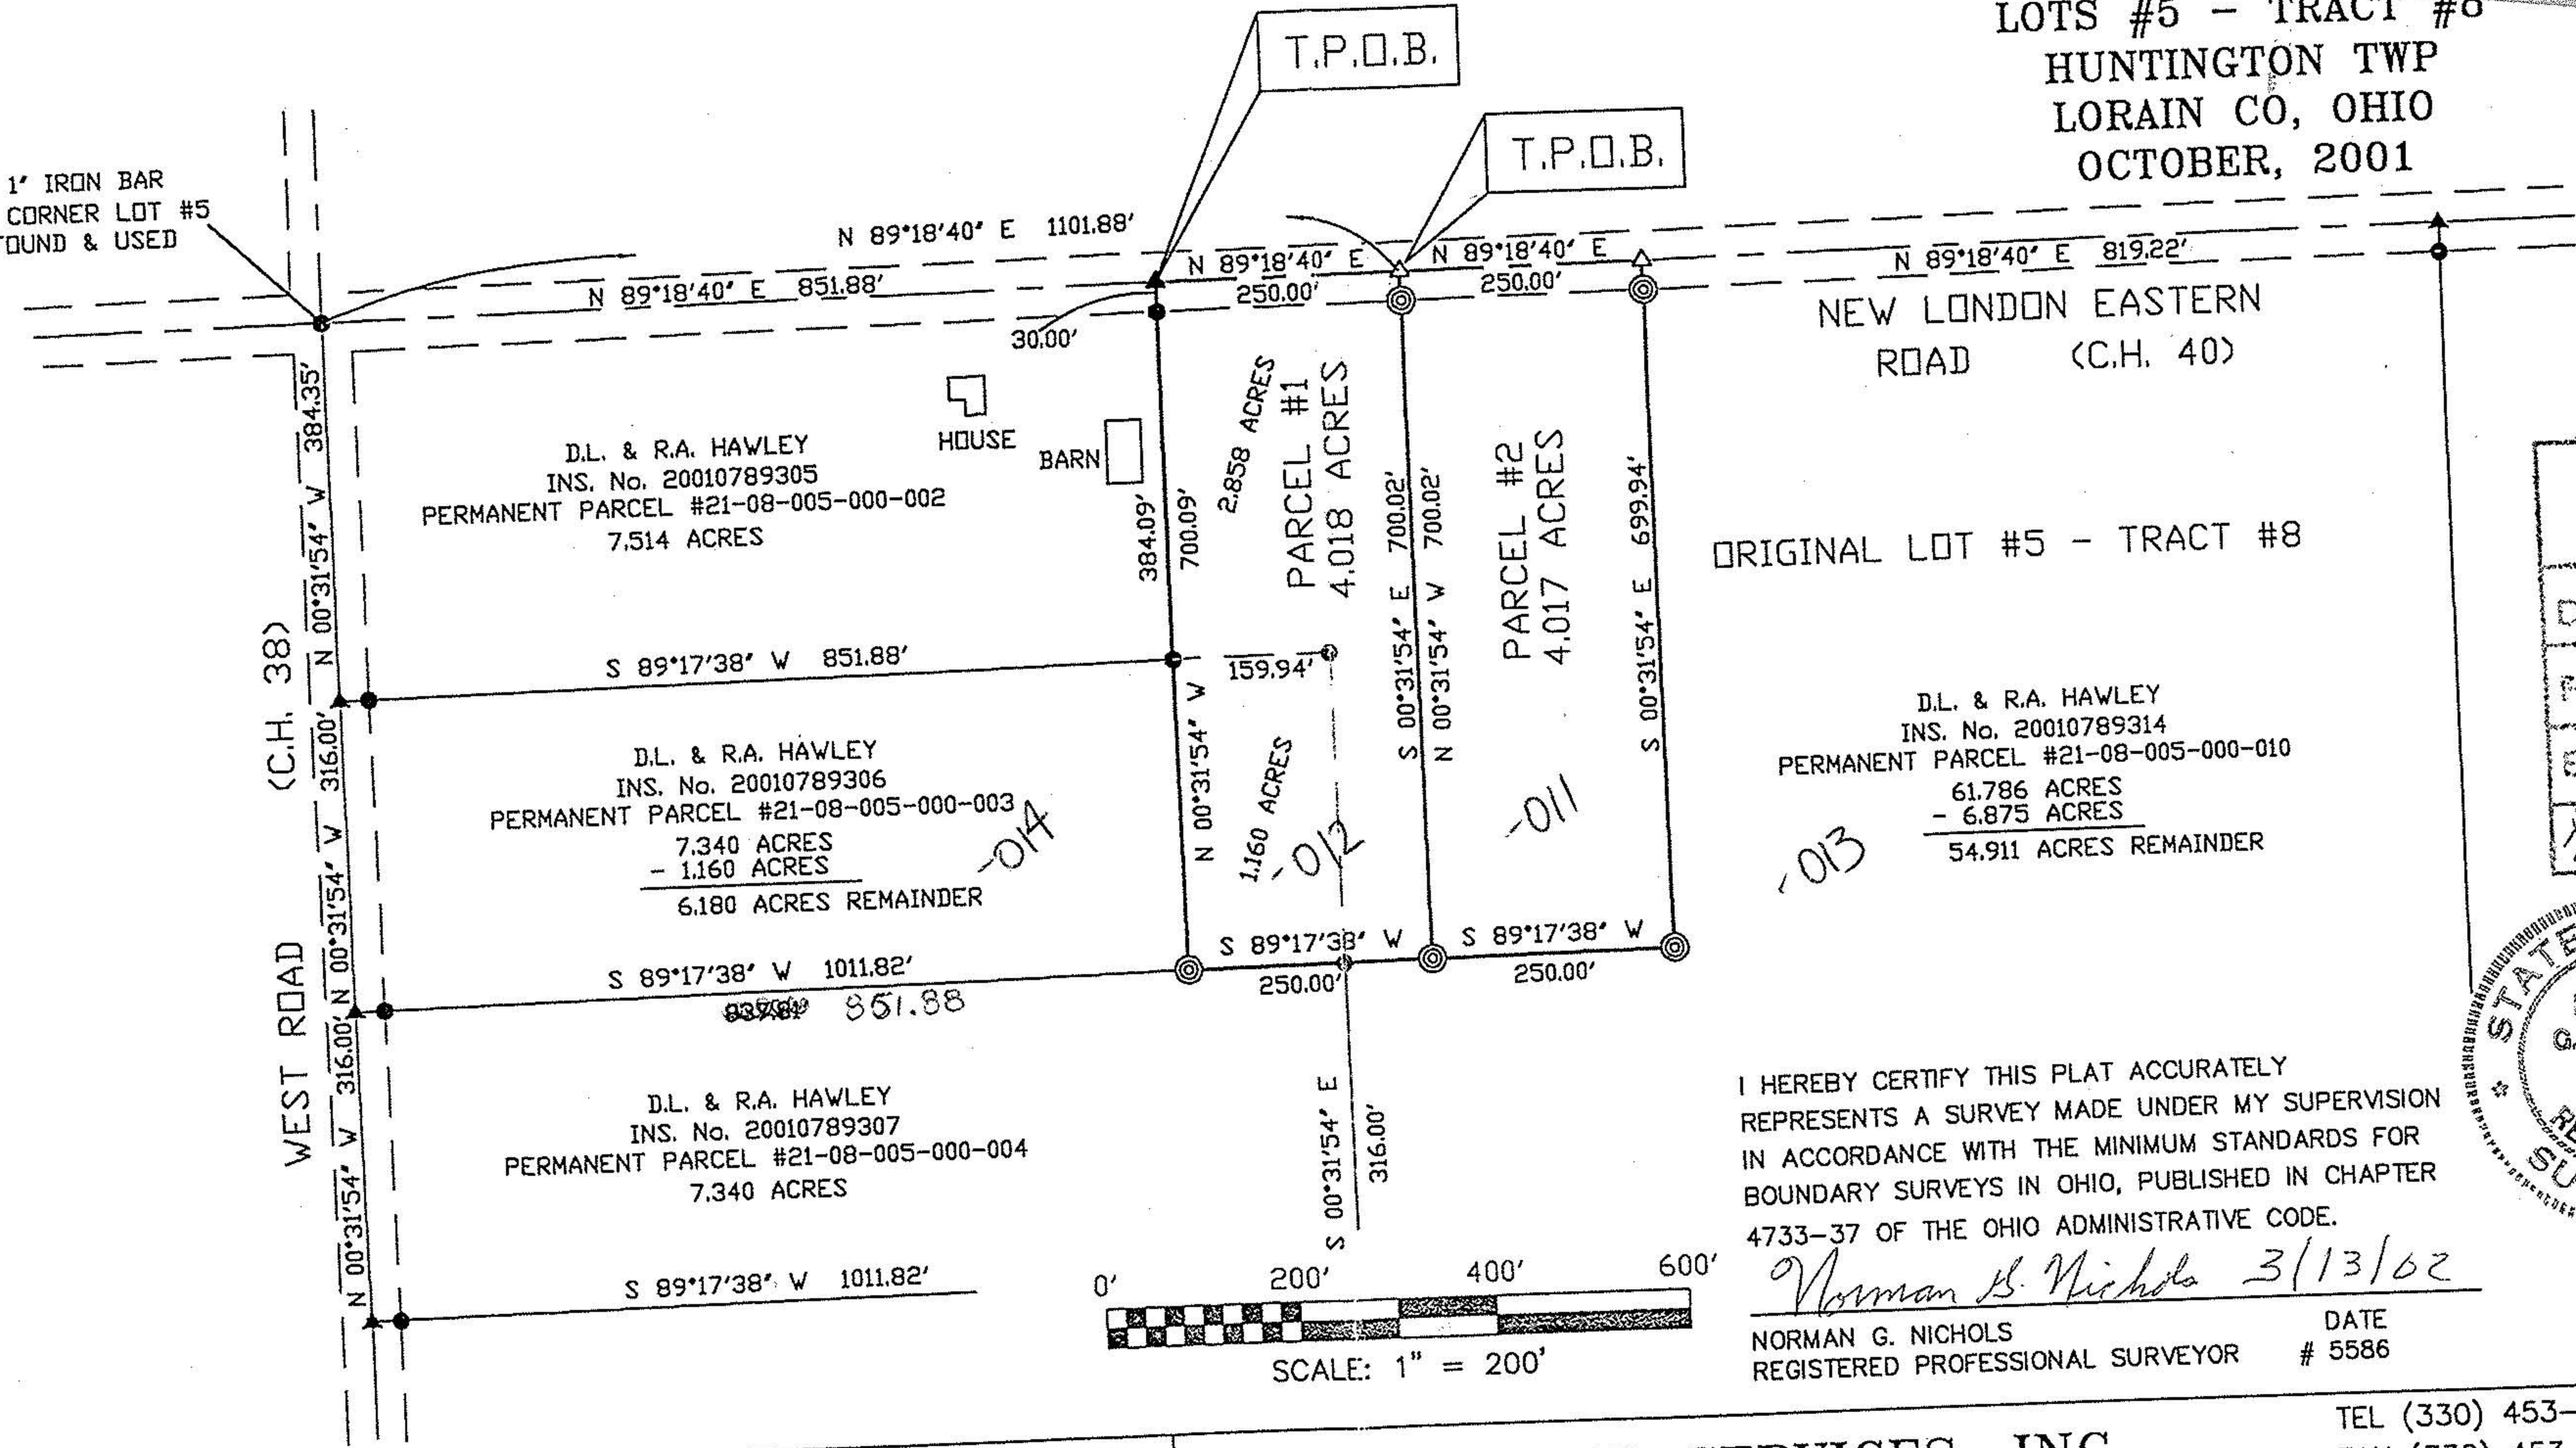

D.L. & R.A. HAWLEY
INS. No. 20010789305
PERMANENT PARCEL #21-08-005-000-002
7.514 ACRES

D.L. & R.A. HAWLEY
INS. No. 20010789306
PERMANENT PARCEL #21-08-005-000-003
7.340 ACRES
- 1.160 ACRES
6.180 ACRES REMAINDER


D.L. & R.A. HAWLEY
INS. No. 20010789307
PERMANENT PARCEL #21-08-005-000-004
7.340 ACRES

2.858 ACRES
PARCEL #1
4.018 ACRES

PARCEL #2
4.017 ACRES

ORIGINAL LOT #5 - TRACT #8

D.L. & R.A. HAWLEY
INS. No. 20010789314
PERMANENT PARCEL #21-08-005-000-010
61.786 ACRES
- 6.875 ACRES
54.911 ACRES REMAINDER

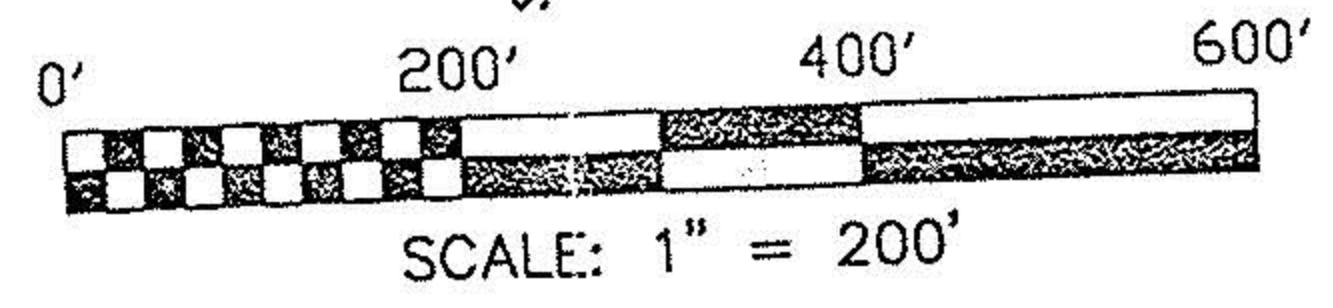

I HEREBY CERTIFY THIS PLAT ACCURATELY
REPRESENTS A SURVEY MADE UNDER MY SUPERVISION
IN ACCORDANCE WITH THE MINIMUM STANDARDS FOR
BOUNDARY SURVEYS IN OHIO, PUBLISHED IN CHAPTER
4733-37 OF THE OHIO ADMINISTRATIVE CODE.

Norman G. Nichols 3/13/02
NORMAN G. NICHOLS
REGISTERED PROFESSIONAL SURVEYOR
DATE # 5586

No 01050
APPROVED
LORAIN CO.
MAP DEPT
DATE 4-16-02
PAGE 21-H
BY JHatfield
#02-01050



LEGEND

- NGN #5586 BAR FOUND
- IRON BAR FOUND
- ⊙ #5 REBAR W/NGN#5586 CAP SET
- ▲ PK NAIL SET
- ▲ PK NAIL FOUND
- ⊠ STANDARD COUNTY MONUMENT

NICHOLS FIELD SERVICES, INC.
1930 FREMONT PLACE SW
CANTON, OHIO 44706



TEL (330) 453-6688
FAX (330) 453-1764
E-MAIL NFSI2000@AOL.COM

NFSI-2207