


21-10-000-000-024


21-G

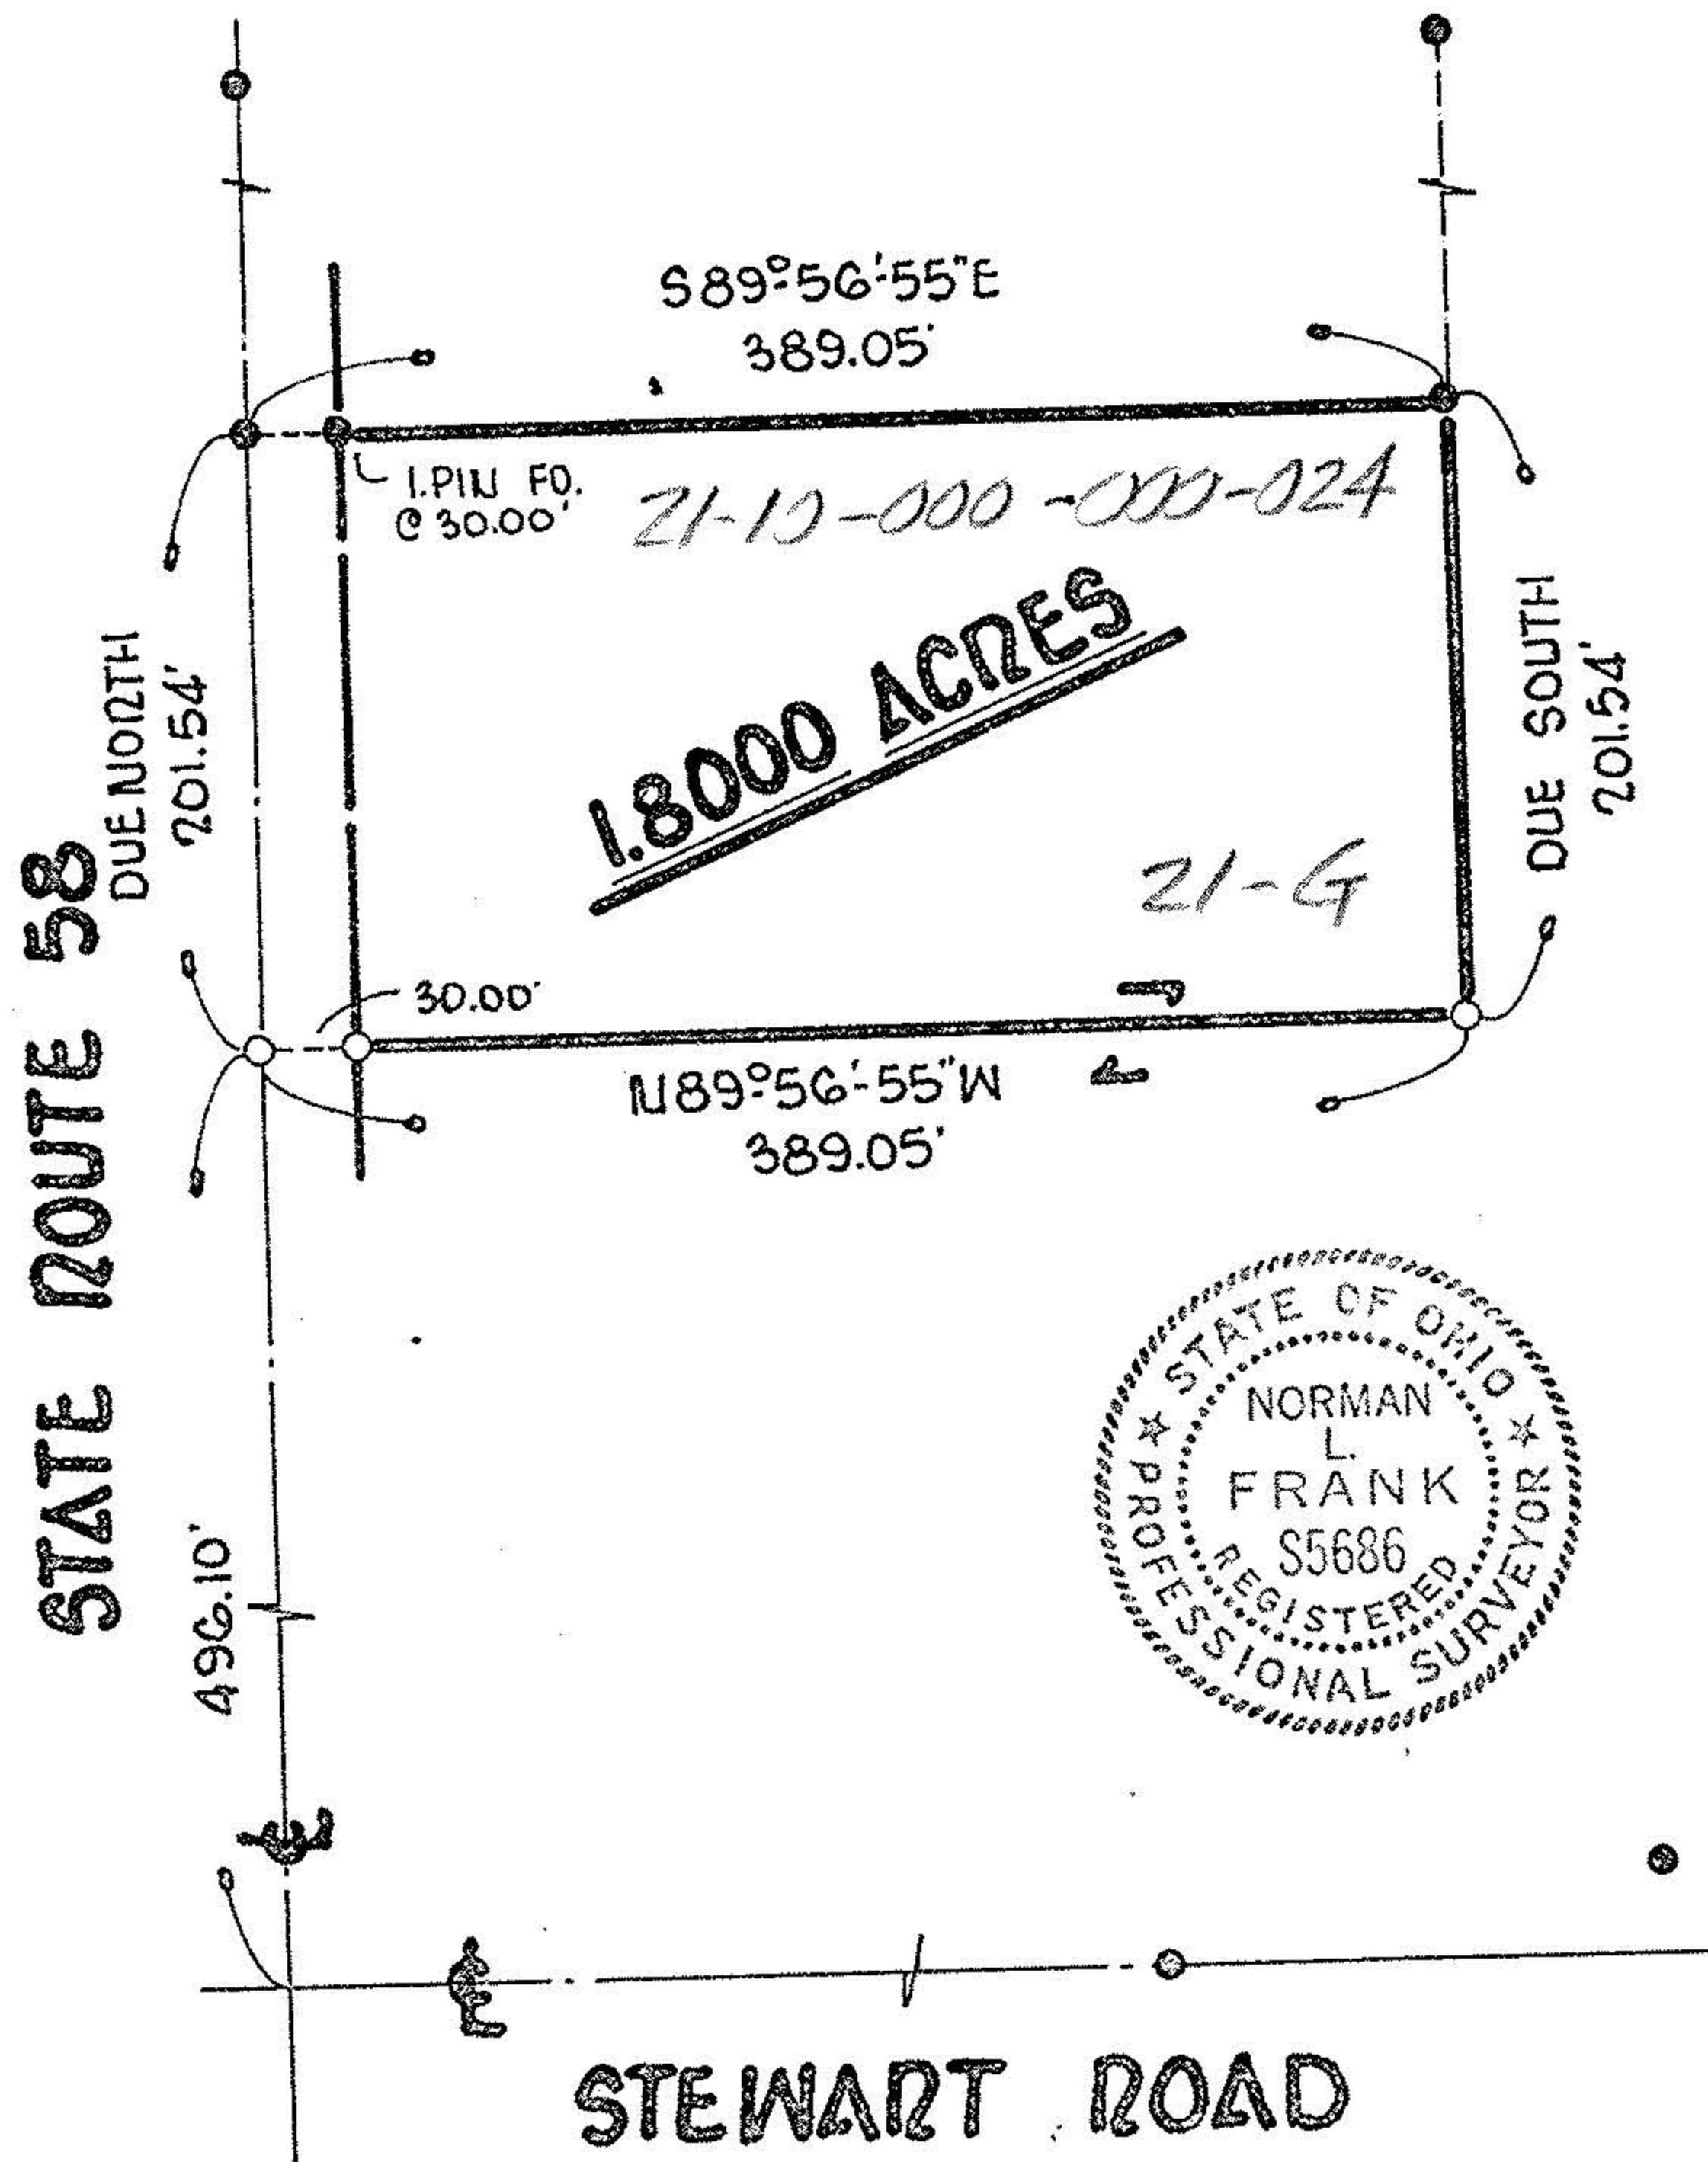

- IRON PIN FD.
- IRON PIN SET

SCALE: 1"=100'

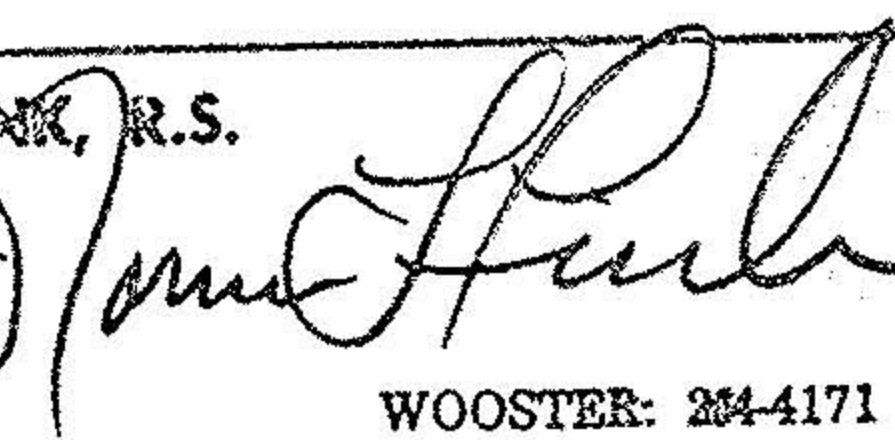

STATE: OHIO	COUNTY: LORAIN
TOWNSHIP: HUNTINGTON	
LOT:	TRACT/SECTION: 10
OWNER: MICHAEL D. & MARCIA A. MOSKAL	
PROJECT: 77-543	DATE: OCT, 1977
NORMAN L. FRANK, R.S. P. O. BOX 404 4435 PEARL ROAD MEDINA, OHIO 44256 MEDINA: 725-4925	
 WOOSTER: 244-4171	

0014