

21-10-000-000-032

#16555

21-G
0.2.00

T-10

Ashland-Oberlin Road 60'
DUE NORTH-SOUTH

WILLIAM B. BARTON
Reg. Land Surveyor No. 4438
188 PARKWOOD AVENUE
AVON LAKE, OHIO 44012
TELEPHONE (216) 933-6662

#16555

APPROVED,
LORAIN CO.
MAP DEPT.



REC'D

DATE 1-27-86

PAGE 21-G

BY T. McMan

VOID

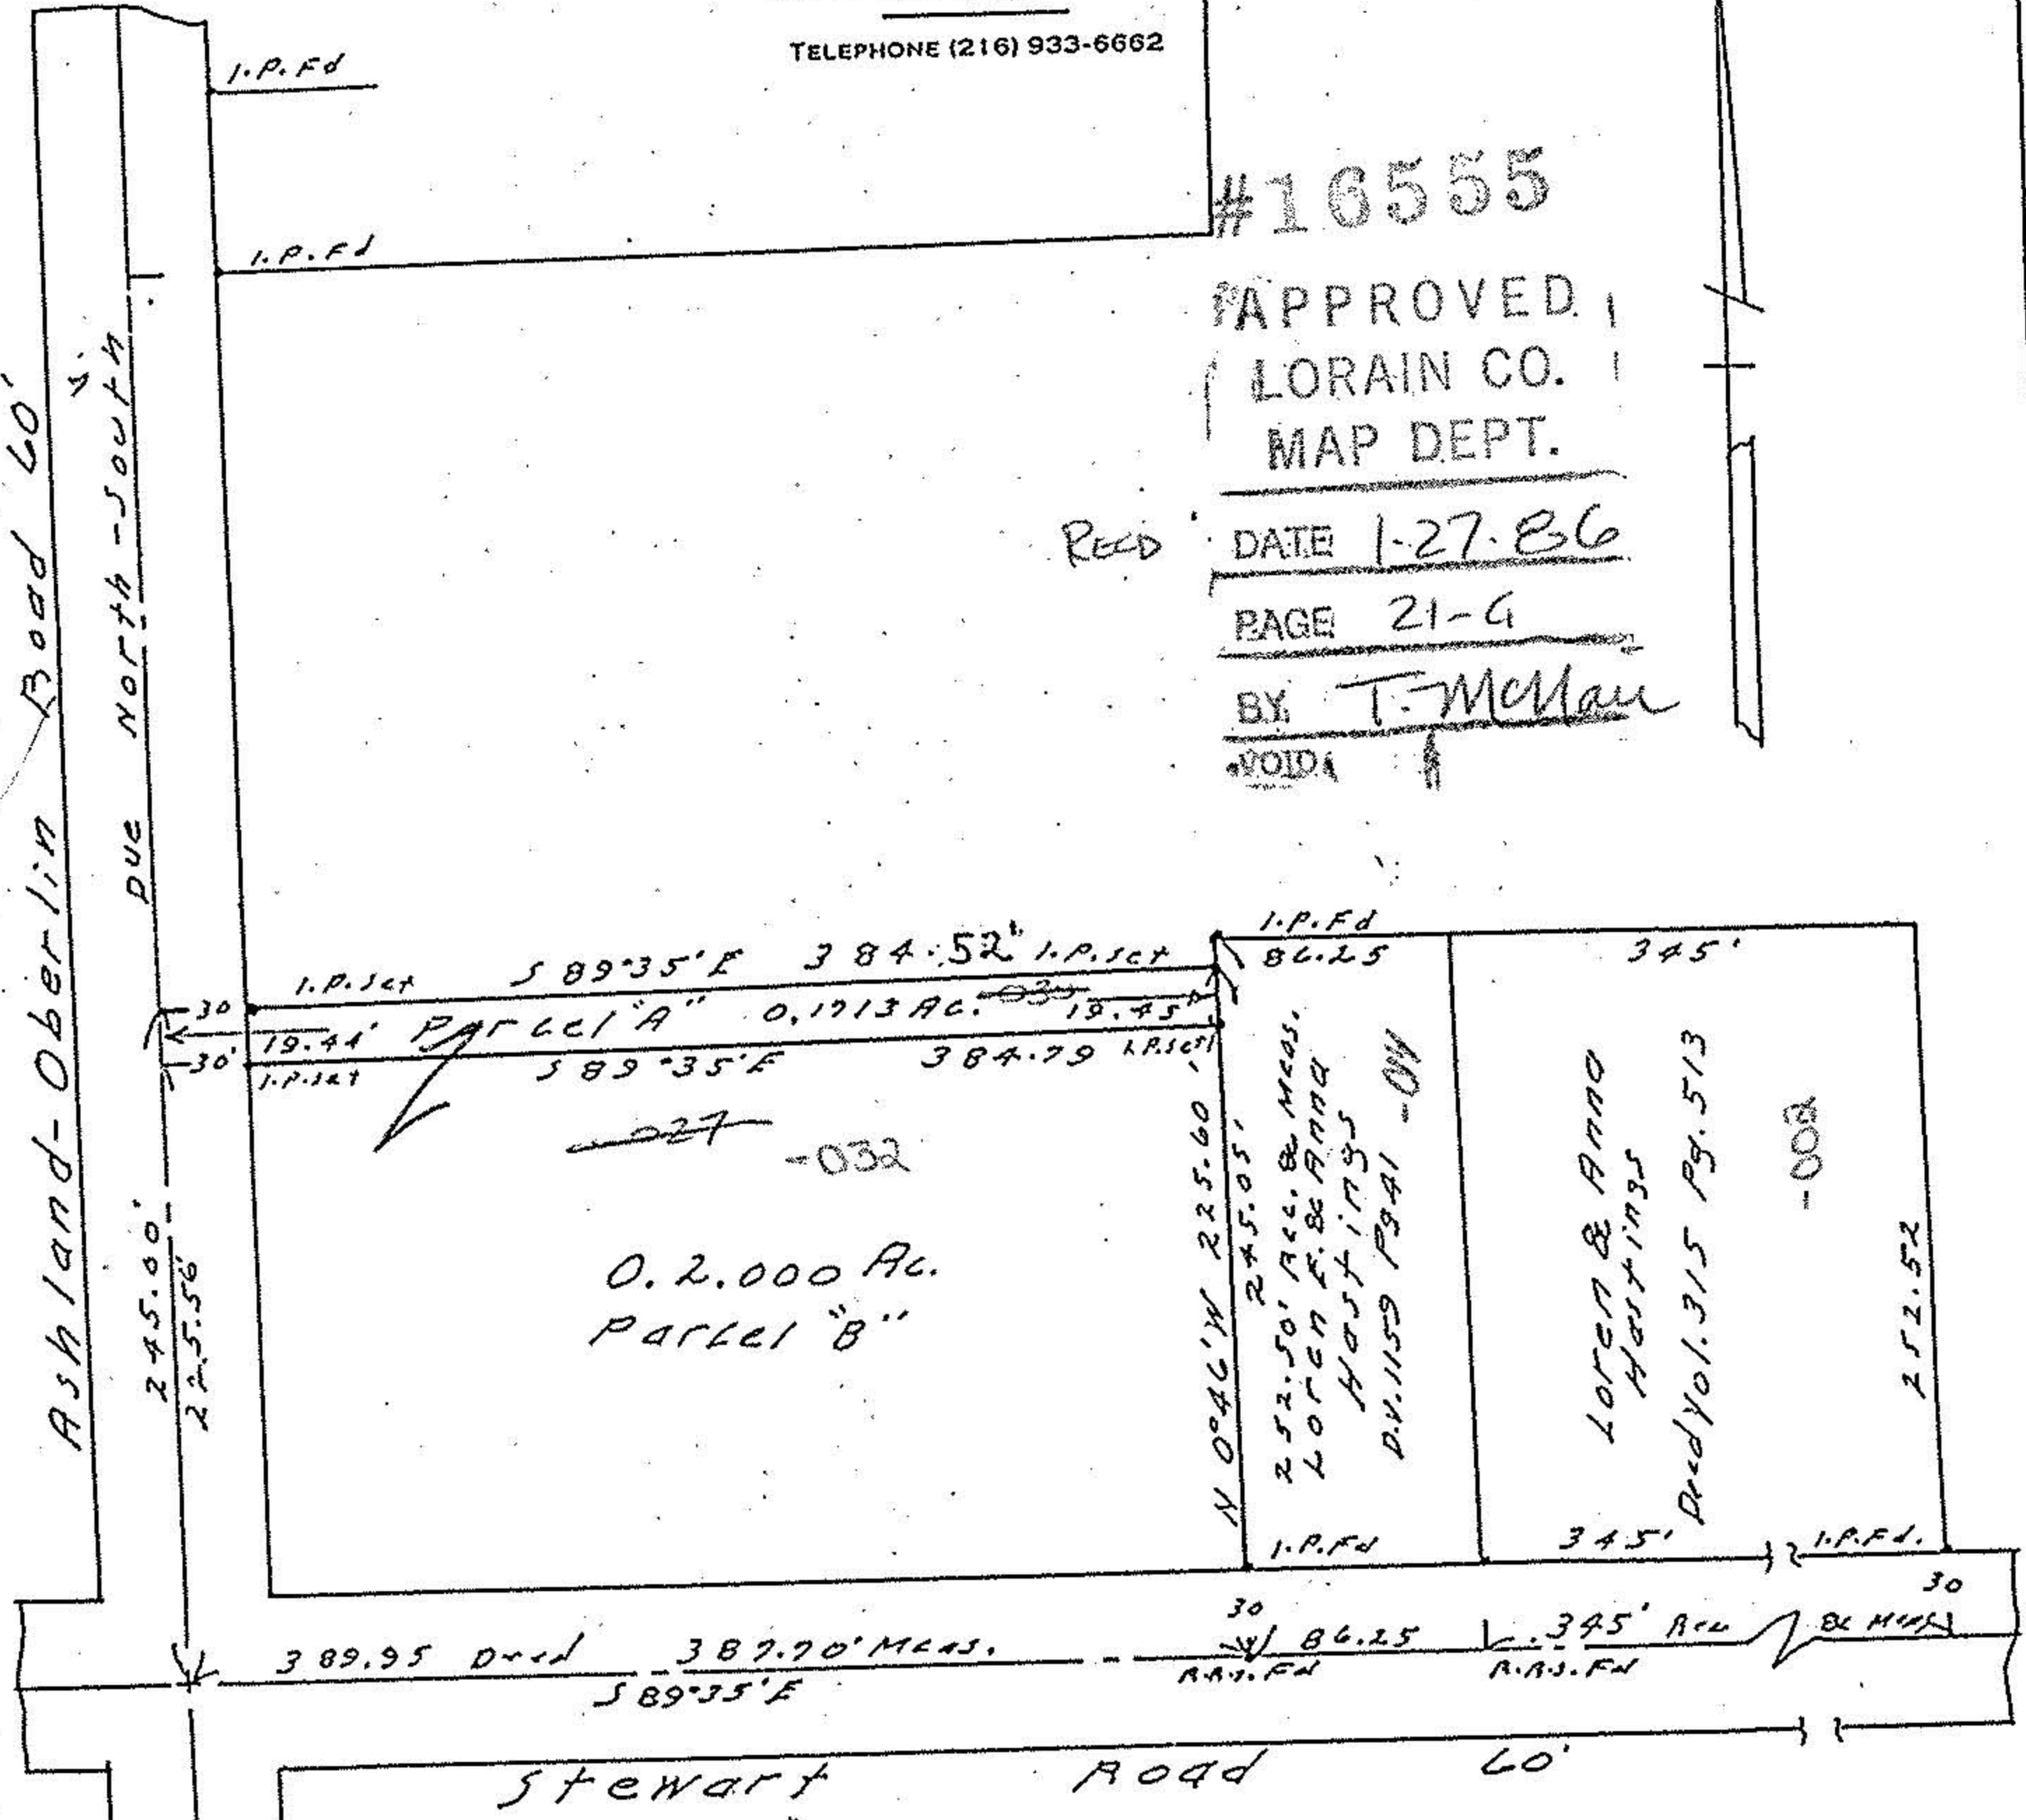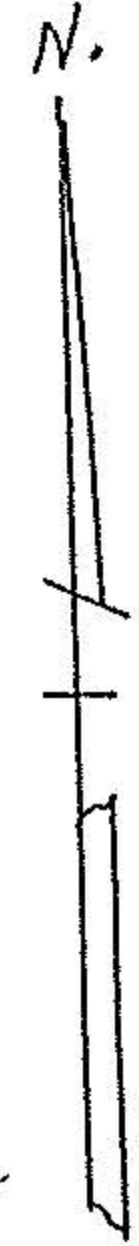

0.2.000 AC.
Parcel "B"

Parcel "A" 0.1713 AC.

Stewart Road 60'

SURVEY
of

Part of Tract No. 10,
Huntington Twp., Lorain
Co., Ohio. Scale 1"=100'
December 2, 1985.

Revised December 20, 1985

087A

