



MAP OF SURVEY FOR LOUIS WILSON
HUNTINGTON TWP - TRACT # 6 - LORAIN CO.
OCT. 1989
JOHN R. HAMILTON REG. SURV. # 6861

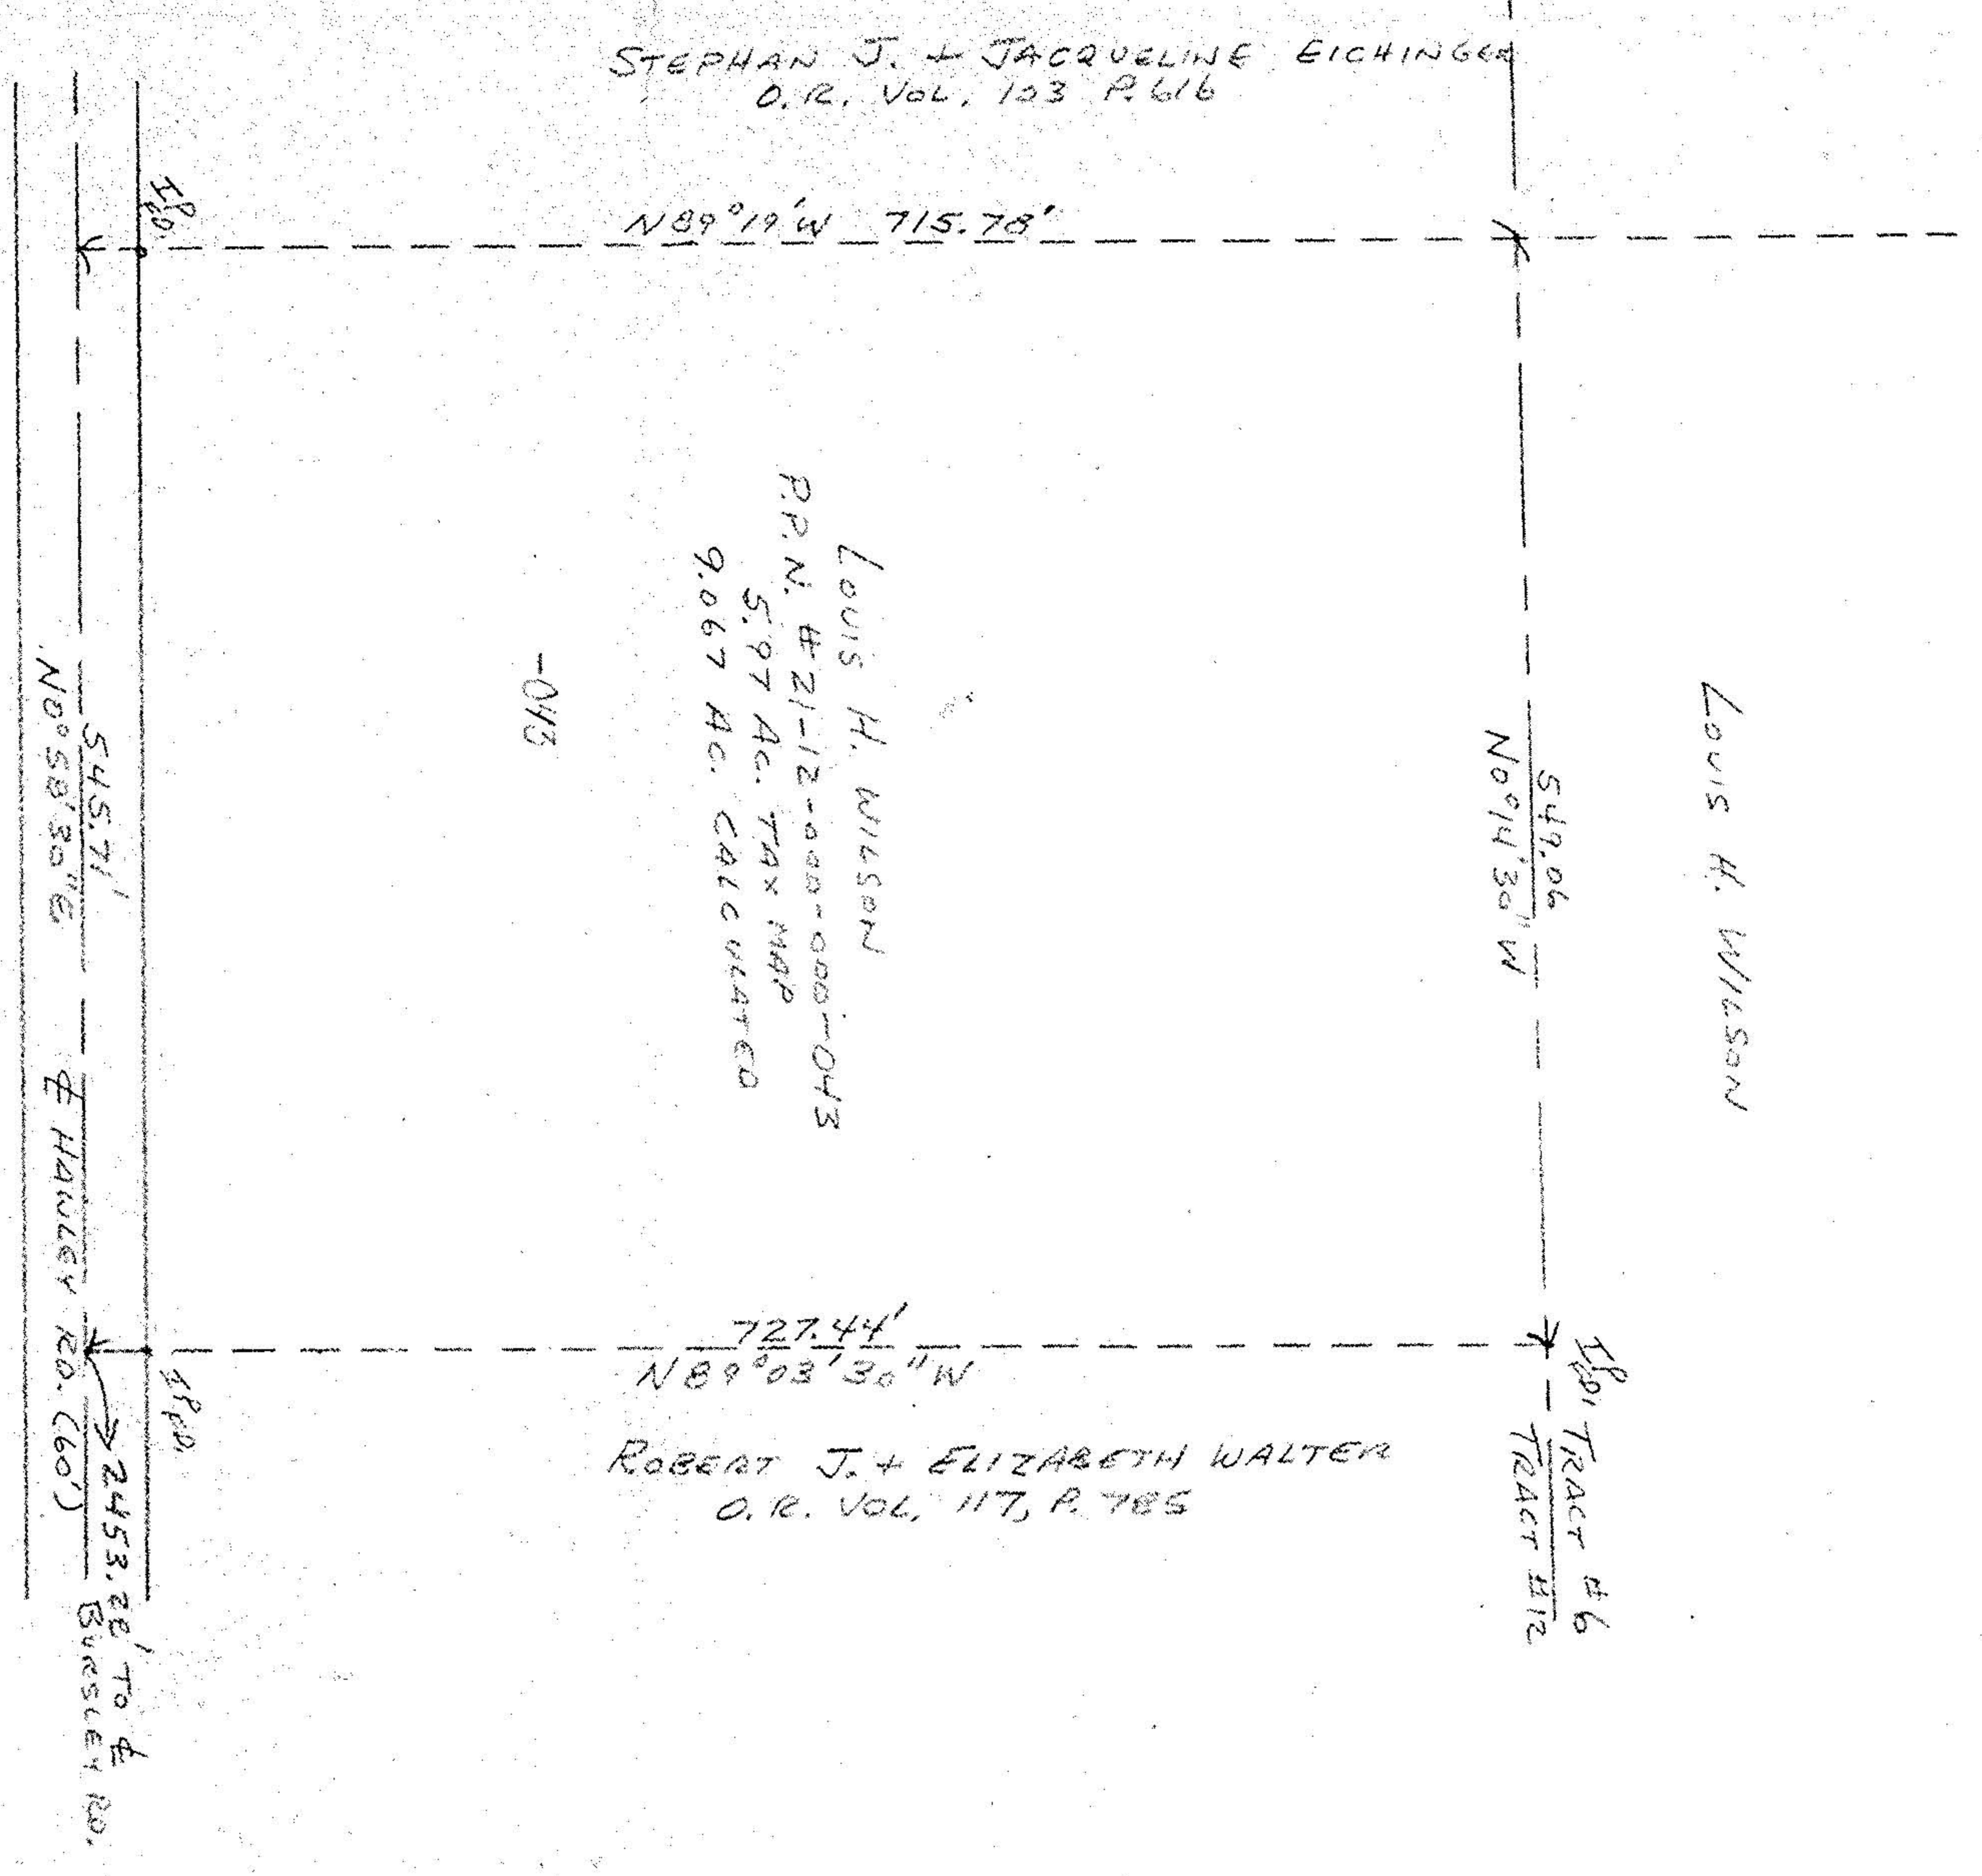

MAP OF SURVEY FOR LOUIS WILSON
HUNTINGTON TWP - TRACT # 12 - LORAIN CO.
OCT. 1989
JOHN R. HAMILTON REG. SURV. # 6861

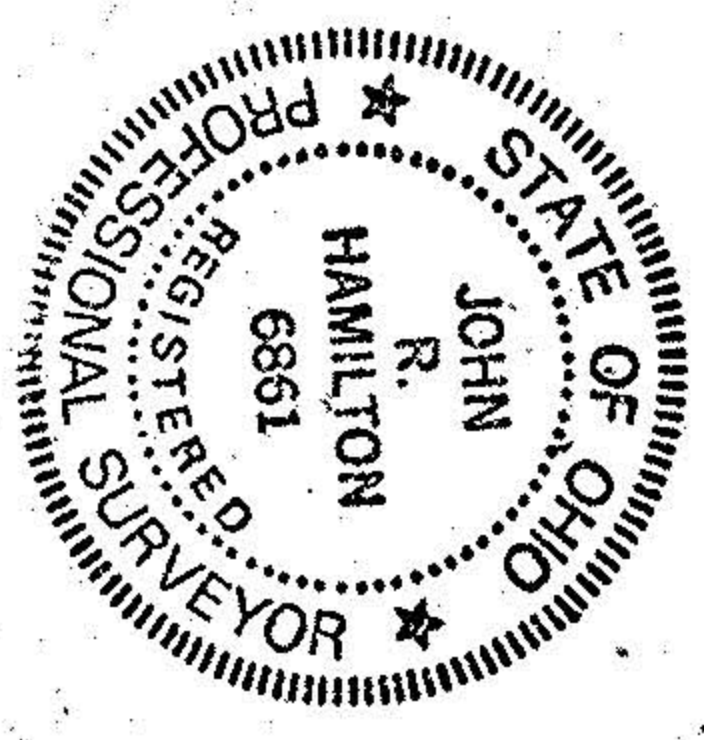

18732
APPROVED
LORAIN CO.
MAP DEPT.
DATE 1-16-90
PAGE 21-C
BY CAROLYN
FRANCIS
VOID # 18732 A

| | | |
|----------------|-------------|----------|
| SCALE | APPROVED BY | DRAWN BY |
| DATE | REVISION | REVISION |
| DRAWING NUMBER | | |