
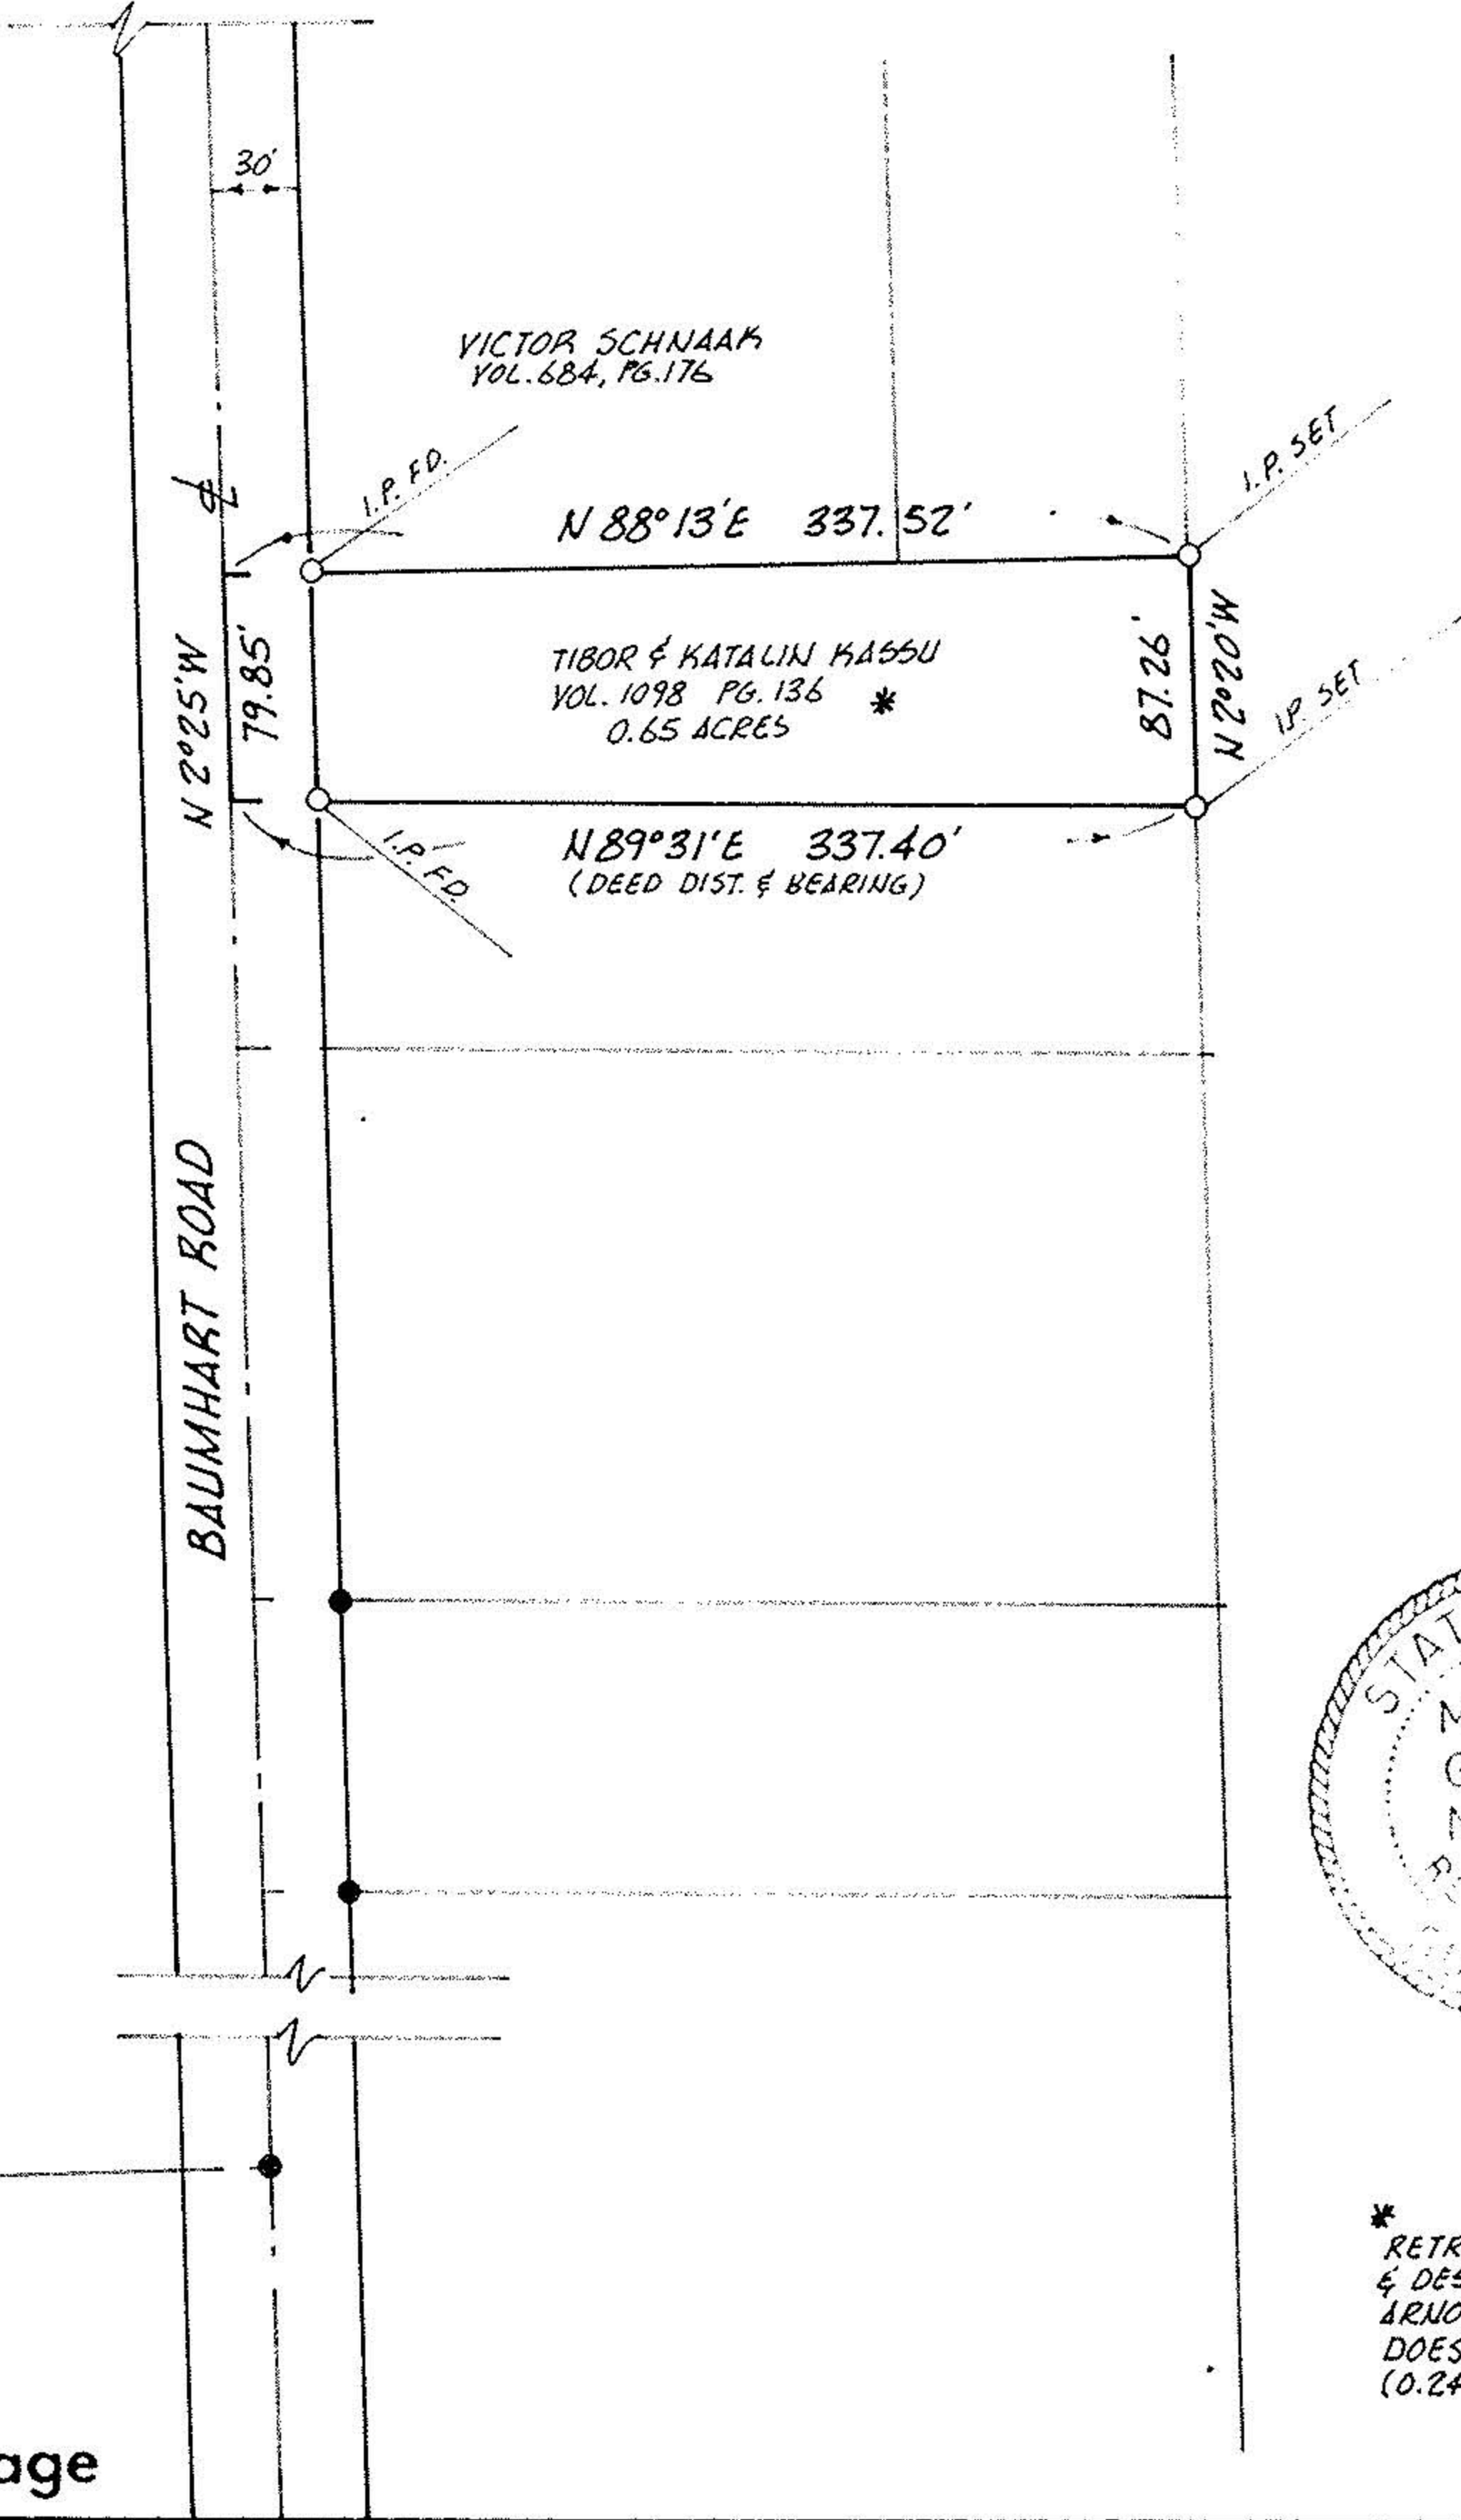


01-00-042-000-009

1-00-042-A

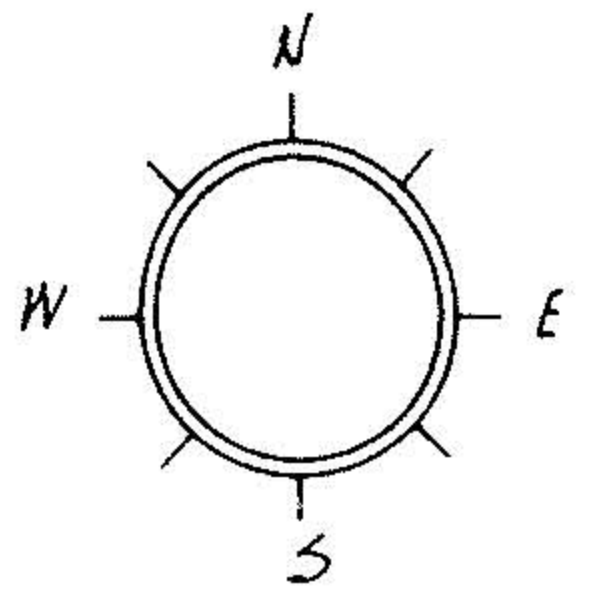

\* RETRACE OF SURVEY  
 & DESCRIPTION BY  
 ARNOLD F. KOEPP  
 DOES NOT BALANCE  
 (0.24'-N-S, 0.15'-E-W)

acreage

DWG No.	<b>PERIMETER SURVEY</b>		<b>MICHAEL G. HURA</b> REGISTERED SURVEYOR	
	Sublot _____ of _____		199 PARK AVENUE AMHERST, OHIO 44001	
	Vol. _____ Page _____		drawn MGH	
	Part of O.L. 42 Sect. _____ Tr. _____		date 4-18-74	
	City of _____		scale 1" = 100'	
	BROWNHELM Twp. LORAIN Co.			