
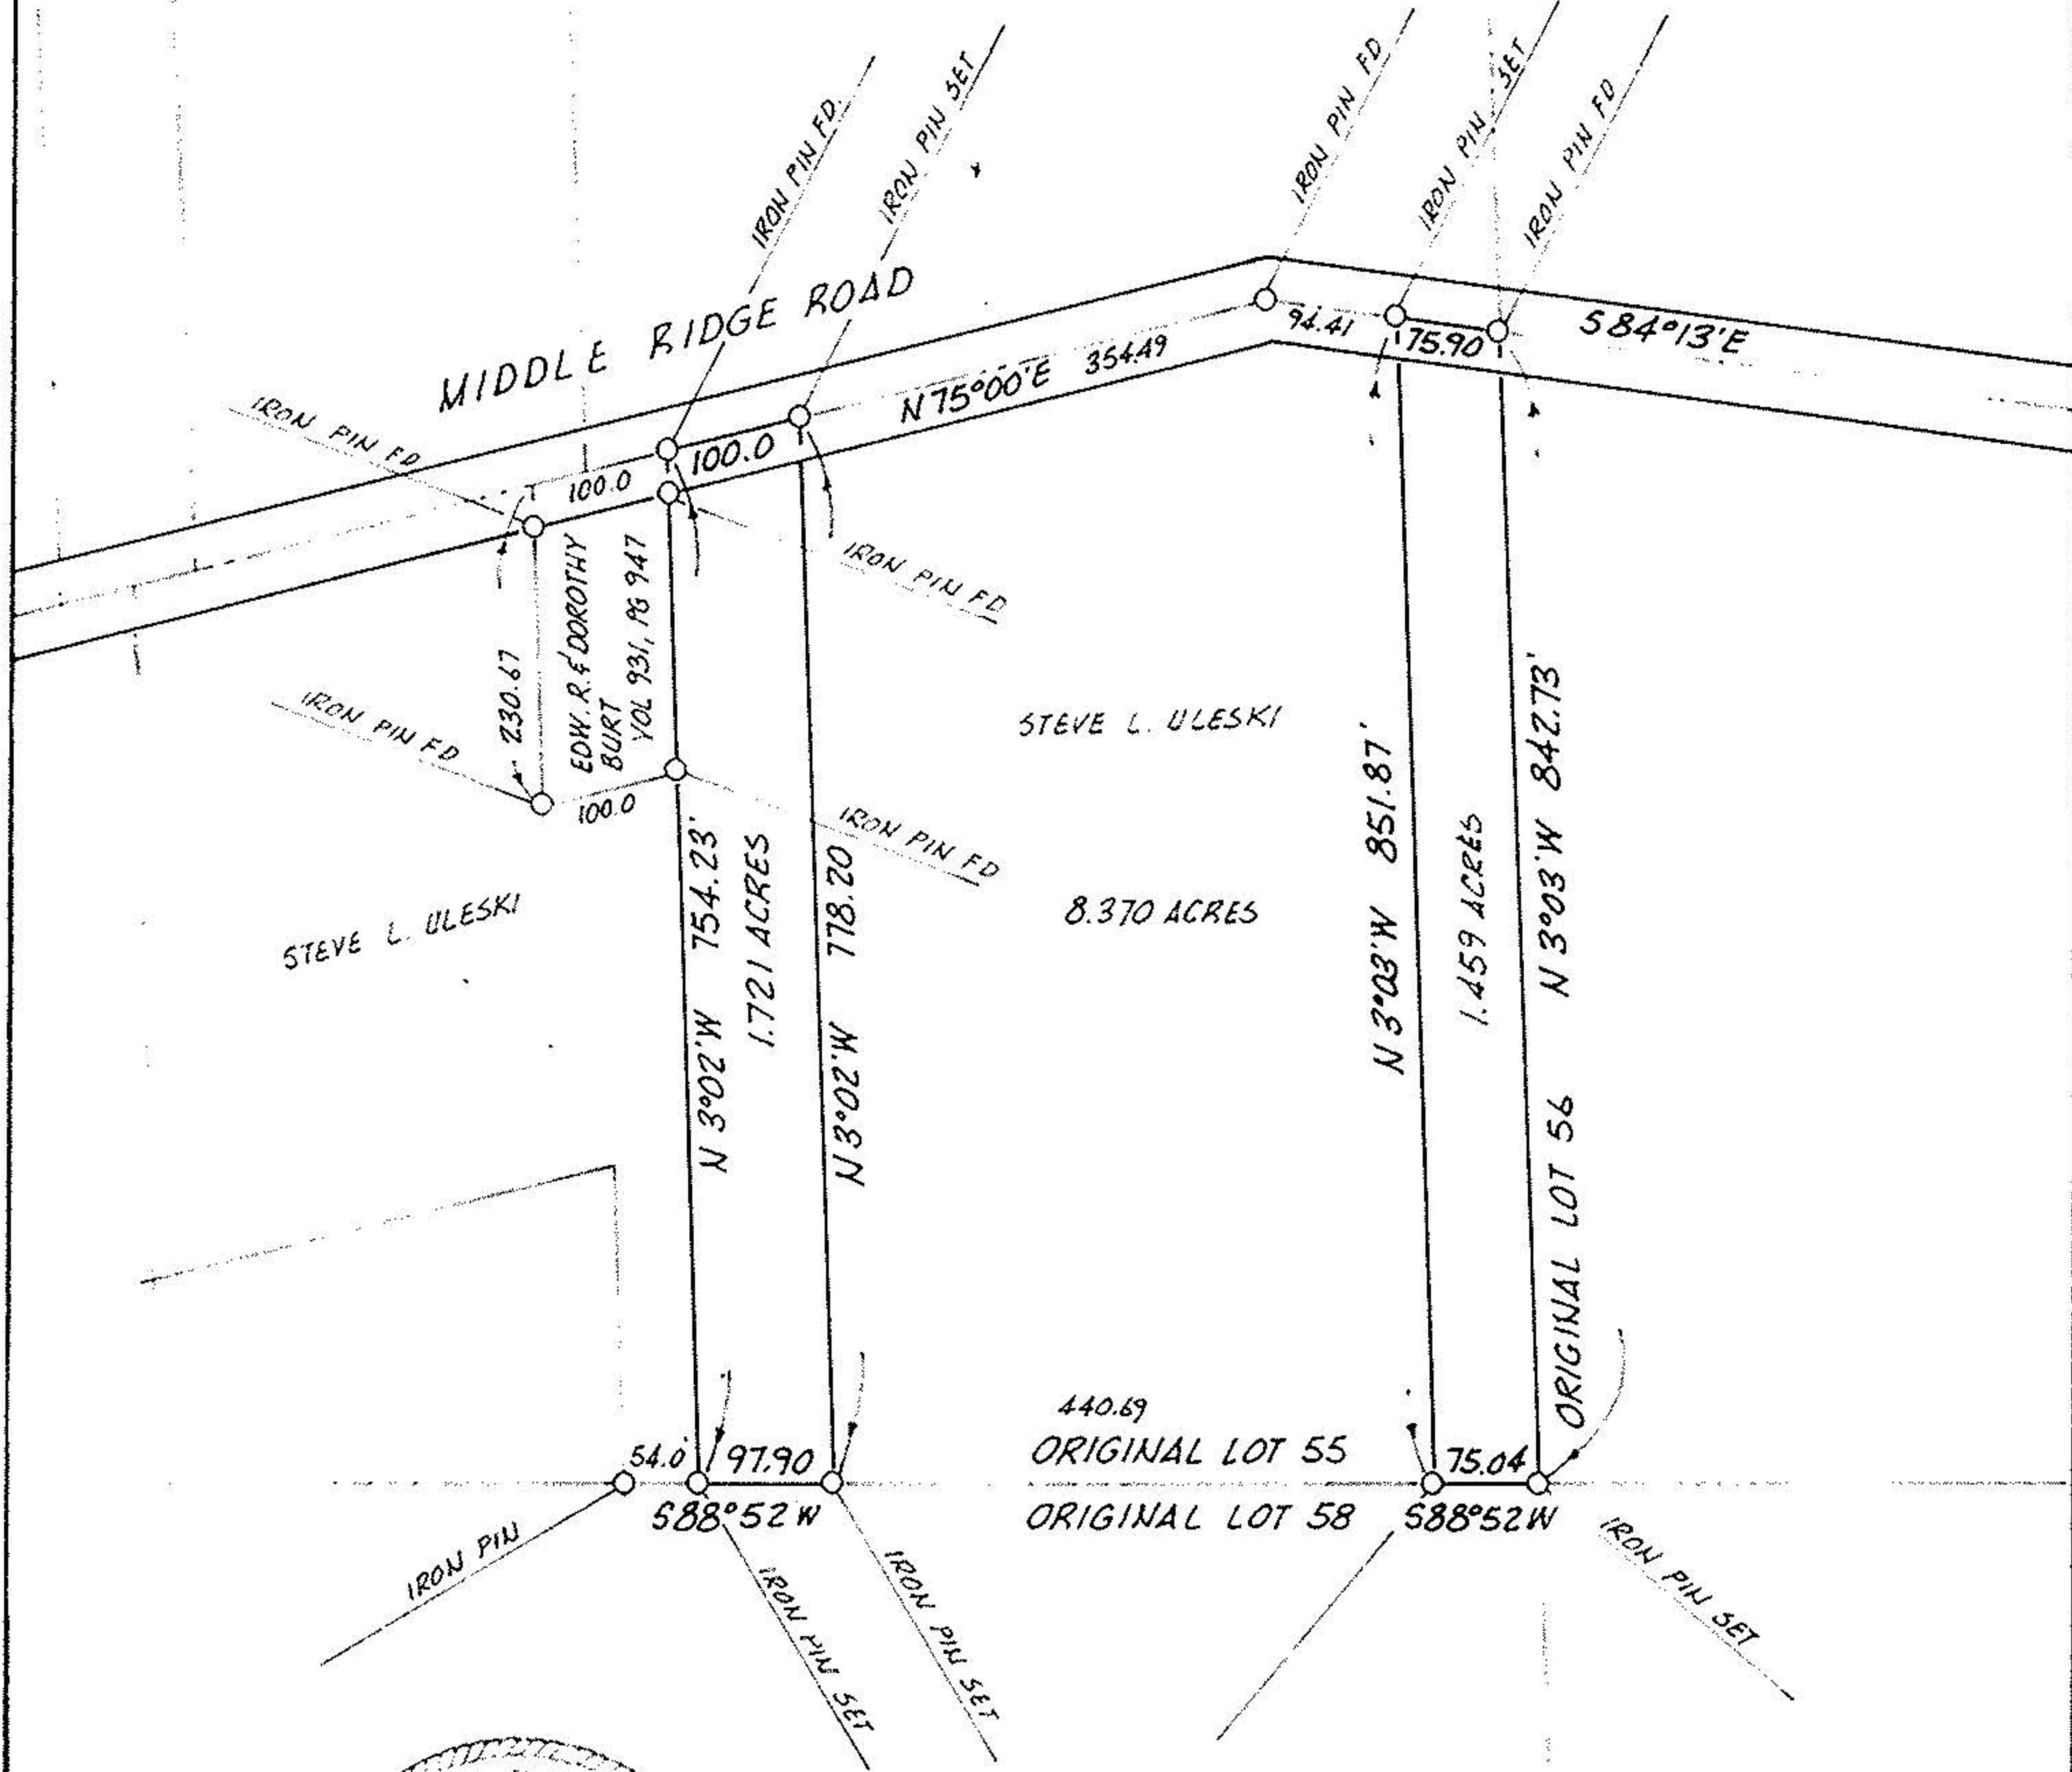


01-00-055-000-020
 01-00-055-000-022
 01-00-055-000-024
 01-00-055-000-028
 01-00-055-000-029
 1-L

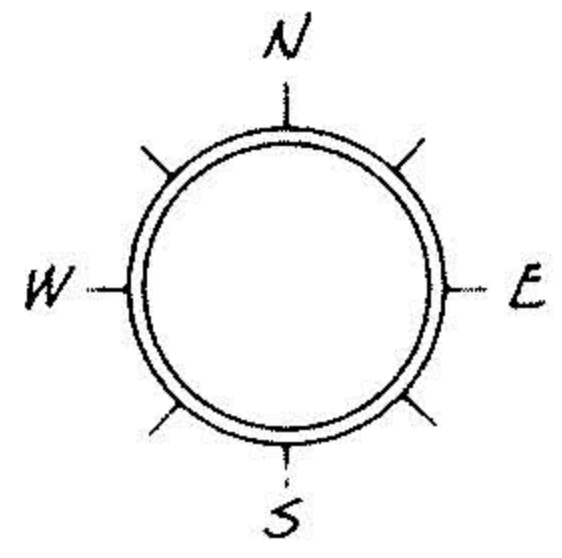

acreage 11.550 TOTAL SURVEY

DWG No.	PERIMETER SURVEY		MICHAEL G. HURA REGISTERED SURVEYOR 199 PARK AVENUE AMHERST, OHIO 44001	
	Sublot _____ of _____	Vol. _____ Page _____	drawn	MGH
Part of O.L. 55	Sect. _____	Tr. _____	date	4-18-74
City of _____	Twp. LORAIN	Co. _____	scale	1" = 200'