


02-02-004-110-023
2-02-004-B

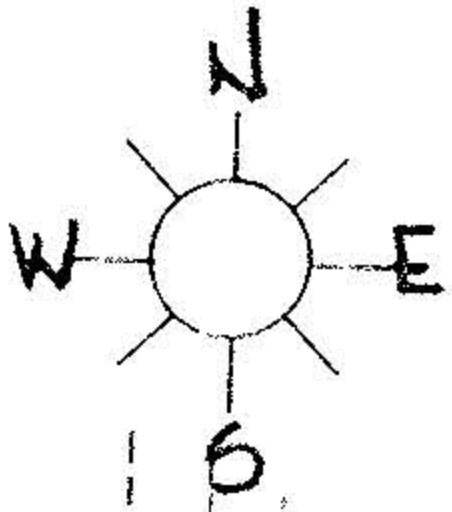

42

43

44

15' UTILITY EASEMENT

$N 89^{\circ} 15' 31'' E$

125.00'

137.44'
 $N 62^{\circ} 31' 07'' W$

39


$N 29^{\circ} 53' 47'' E$ 162.73'

37

$S 89^{\circ} 45' 31'' W$
14.00'

2.60' & 30.89'

$N 29^{\circ} 53' 47'' E$

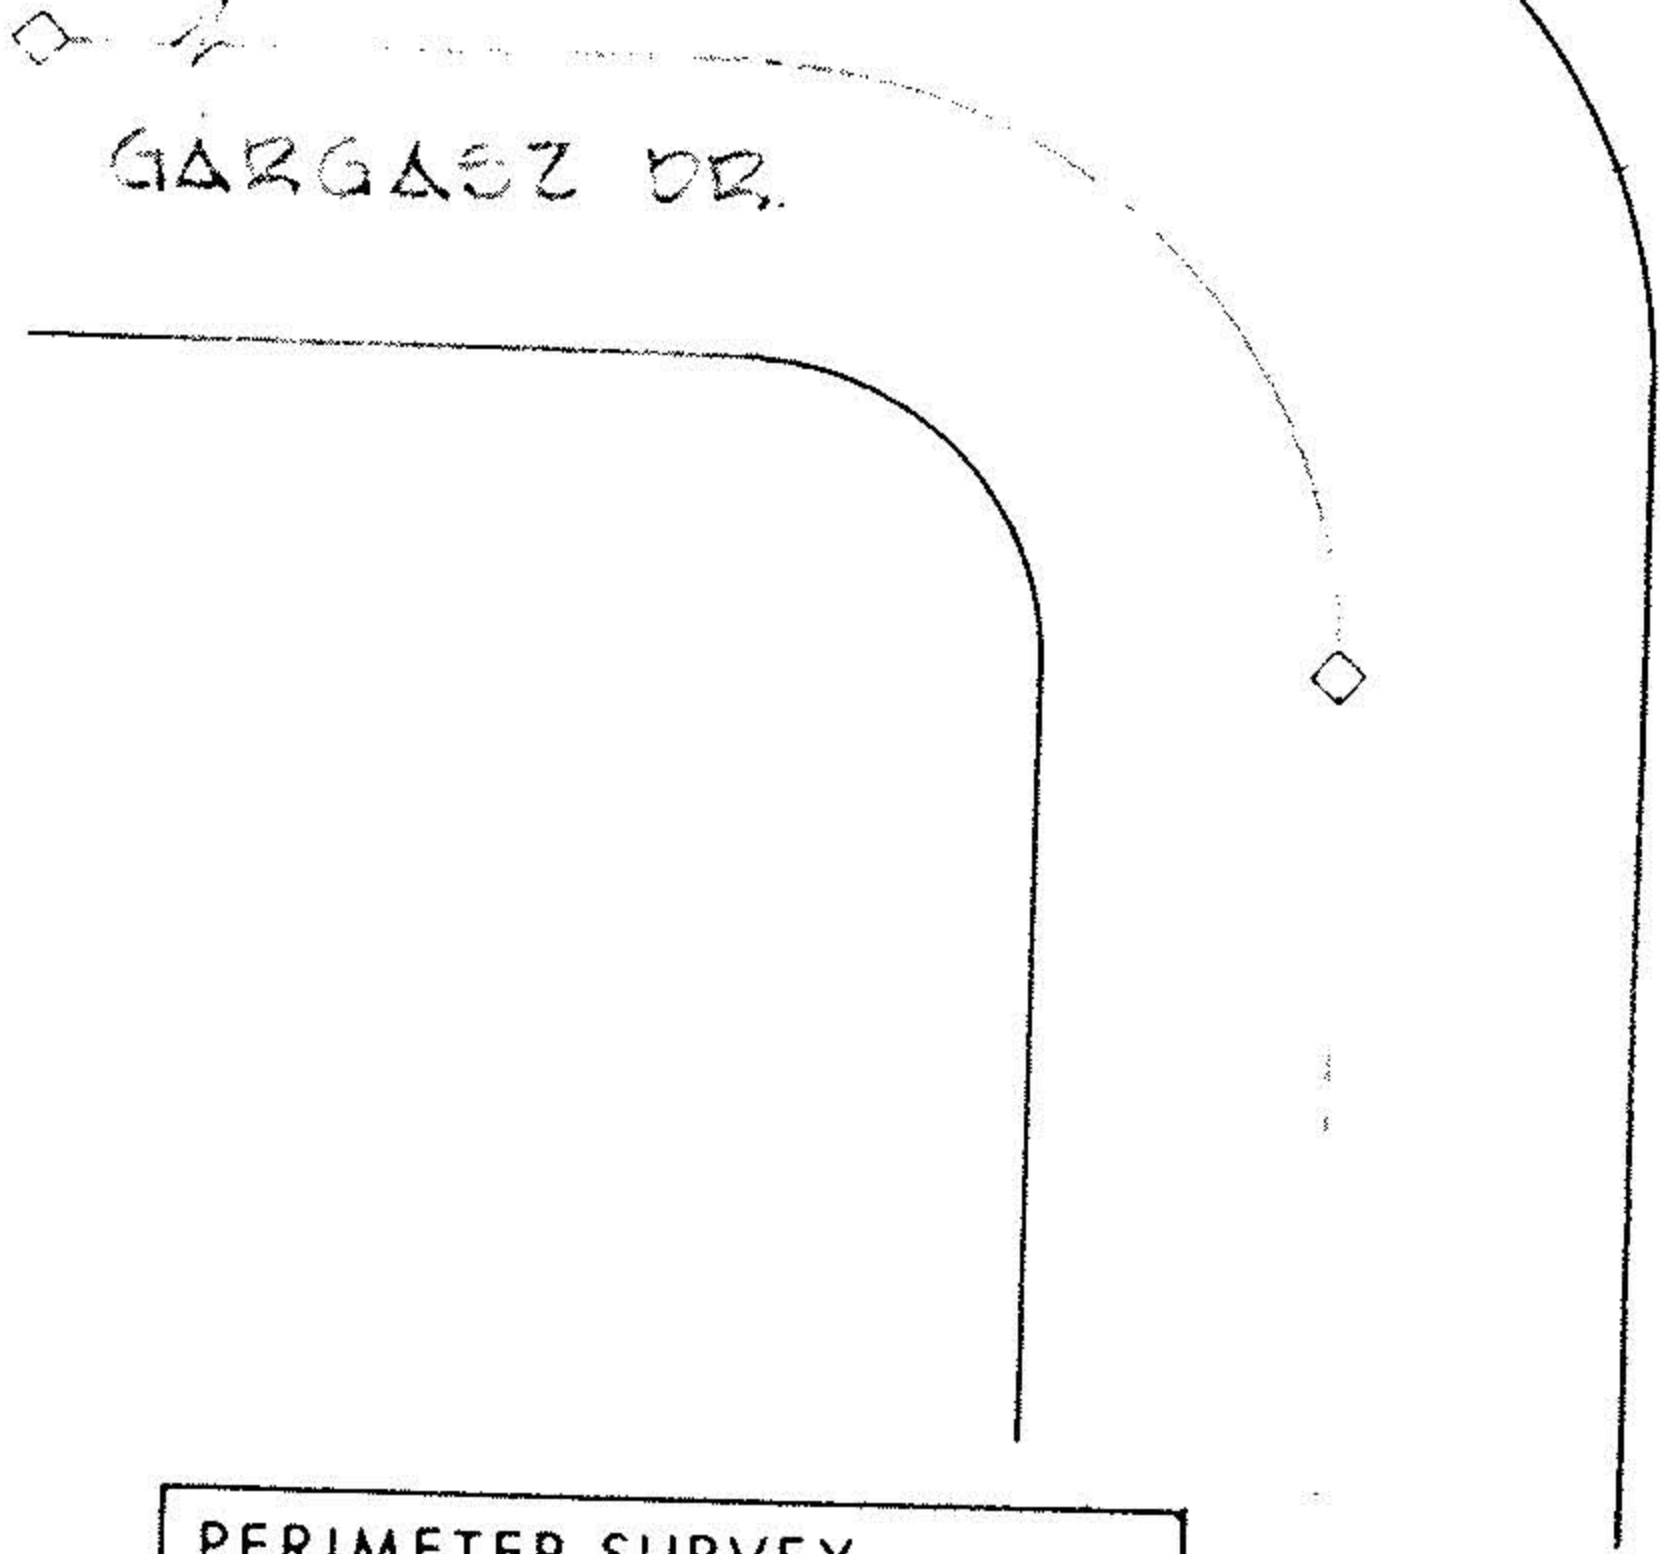

GARGASZ DR.

PERIMETER SURVEY
perm. parcel
acreage

MICHAEL G. HURA & ASSOCIATES
3409 LIBERTY AVE. VERMILION, OHIO

drawn PAR
date 6-18-81
scale 1" = 40 ft



DOUGLAS
GARY GZIG
LORAIN, OHIO

SUBLOT 38 of SEVELL PINES SUB. #1
as recorded in Plat Vol. 24 Page 64

PART of Original Lot 4, Tract 2 Section of
BLACK RIVER Township LORAIN County City of LORAIN OHIO