



02-02-013-111-005
02-02-013-A

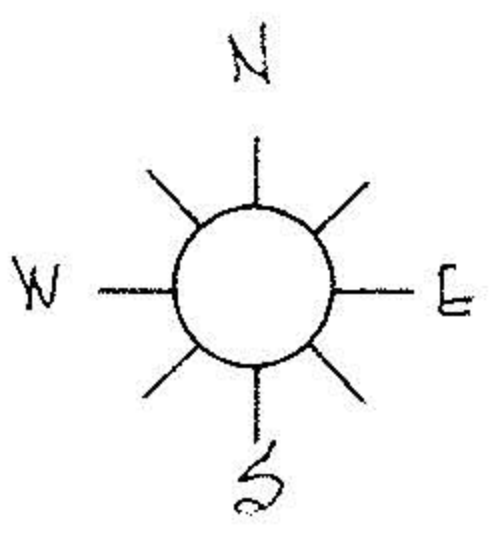

WEST FORTIETH ST. 60'

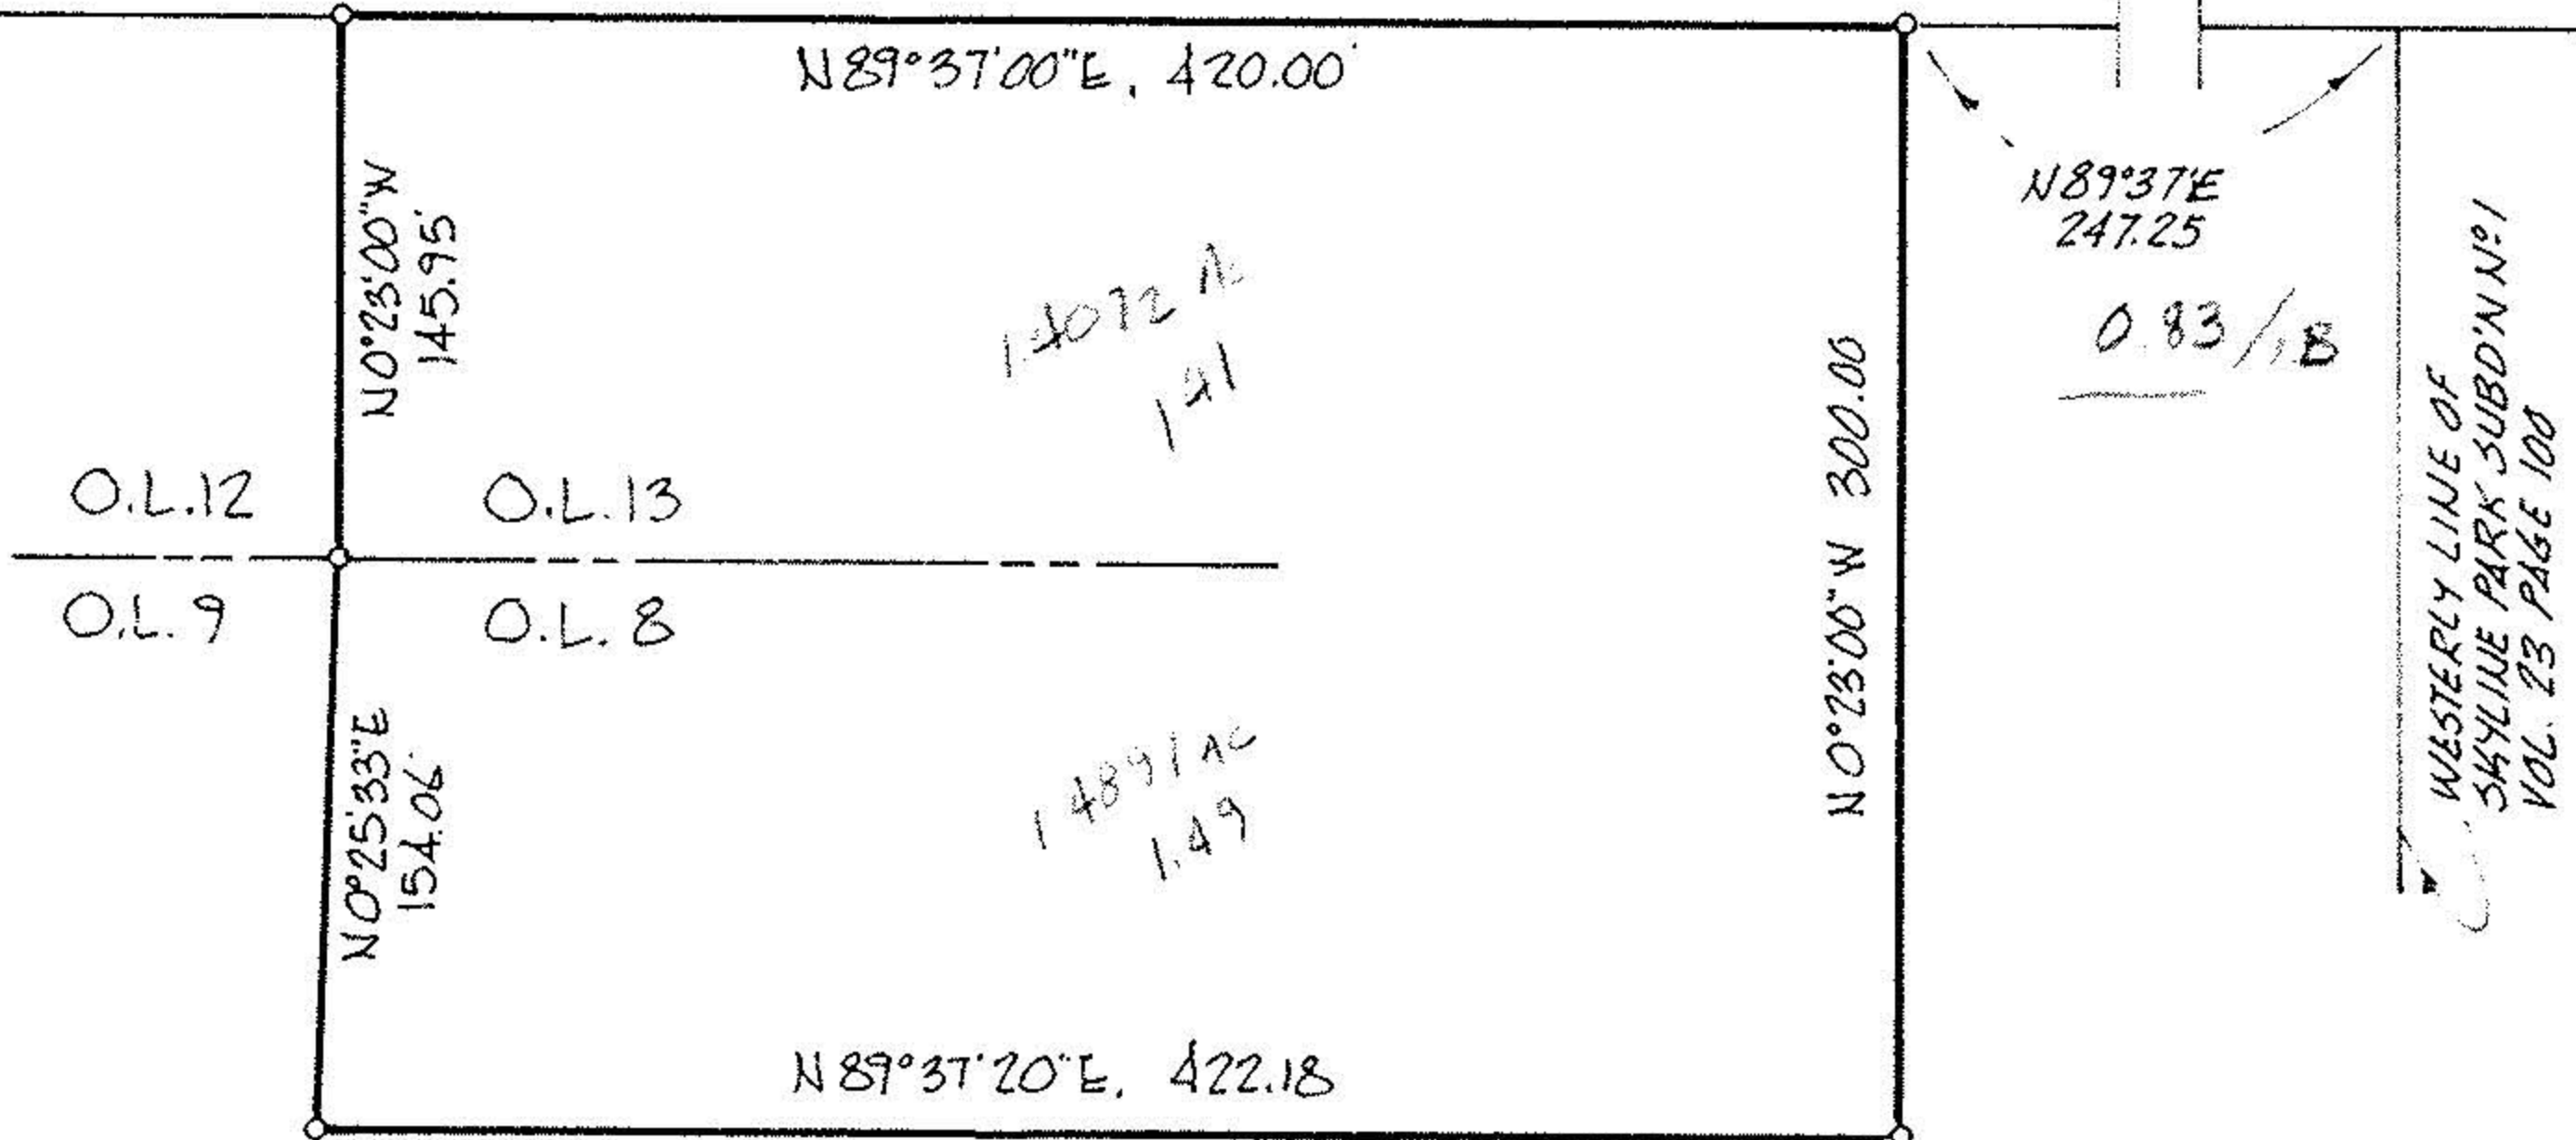

1.4072 AC
1.41

1.4891 AC
1.49

N89°37'E
247.25
0.83/1B

WESTERLY LINE OF
SKYLINE PARK SUBD'N N°1
VOL. 23 PAGE 100

* REMAINDER OF PROPERTY AFTER
5.16-ACRE TRANSFER OF TITLE FROM
ORIGINAL OWNERSHIP, RESULTING
FROM DEEDS OF RECORD.

PERIMETER SURVEY*
perm. parcel _____
acreage <u>2.90</u>

MICHAEL G. HURA & ASSOCIATES 3409 LIBERTY AVE. VERMILION, OHIO		drawn <u>MGH</u> date <u>03-20-81</u> scale 1" = 100 ft
SUBLOT _____ of _____ as recorded in Plat Vol. _____ Page _____		
PART of Original Lot <u>13-8</u> , Tract <u>2</u> Section _____ of <u>BLACK RIVER</u> Township <u>LORAIN</u> County		City of <u>LORAIN</u> _____ OHIO

