
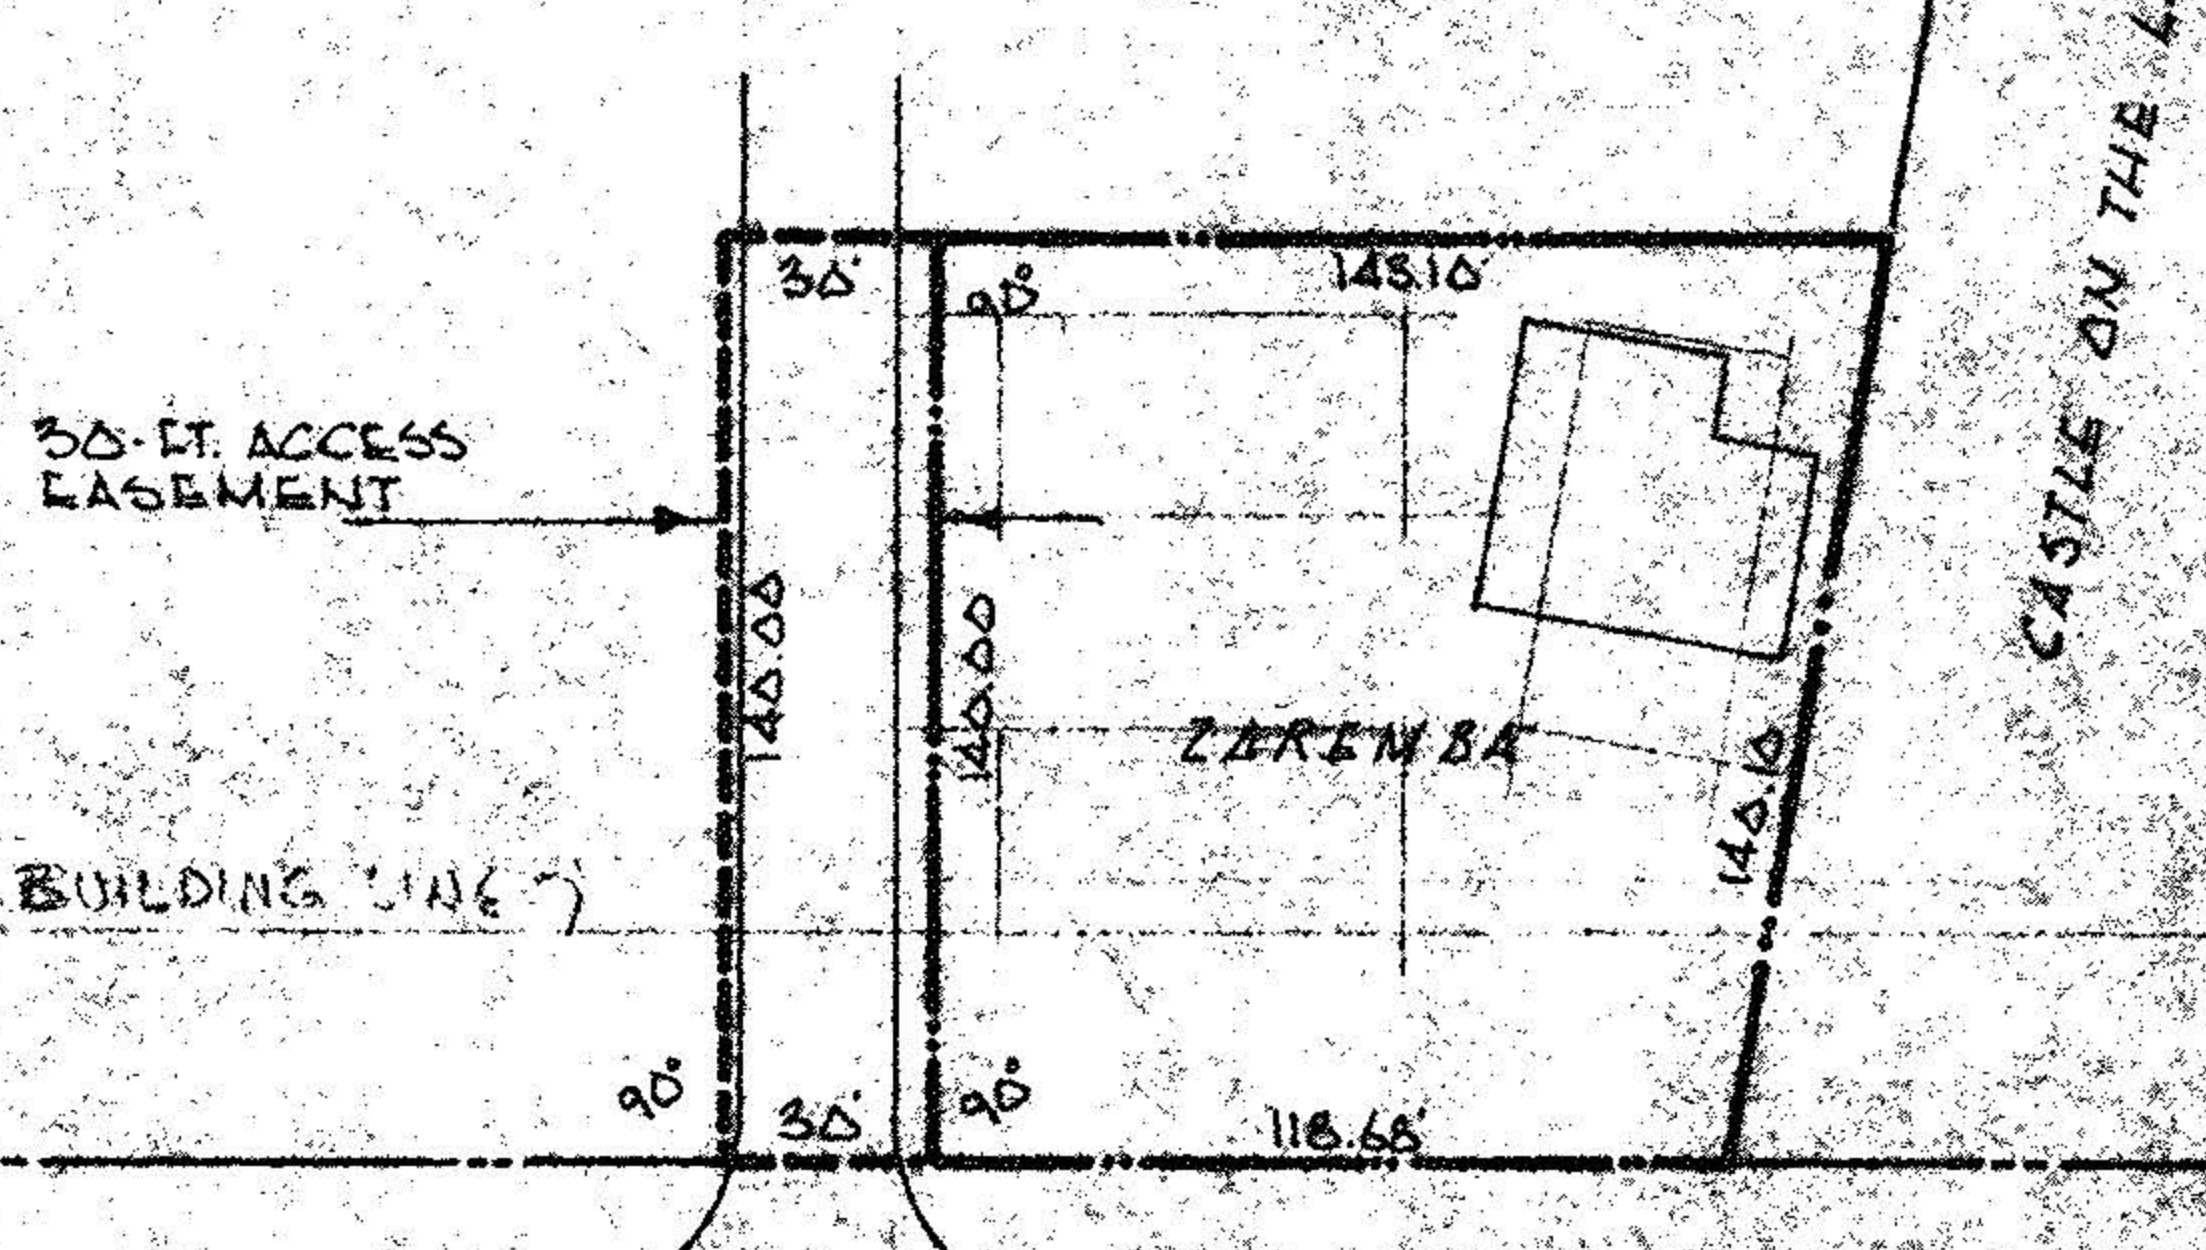
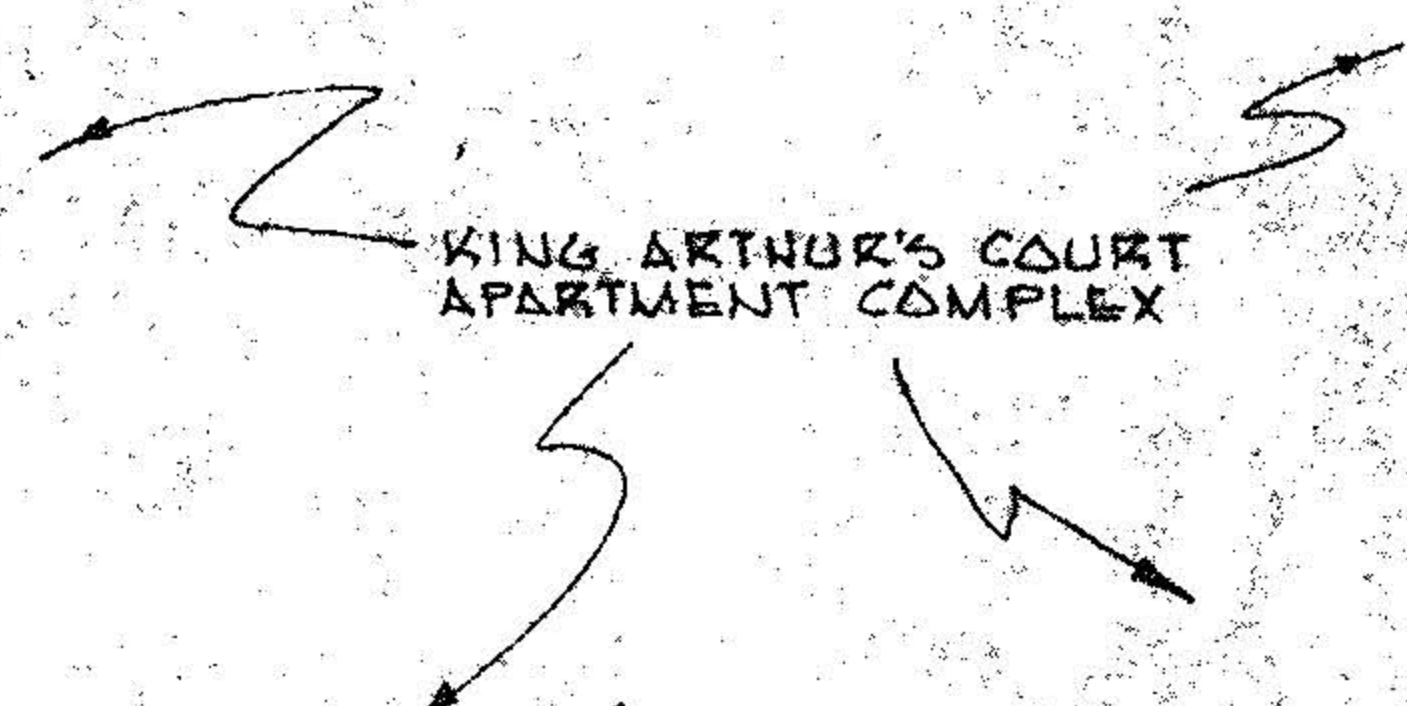
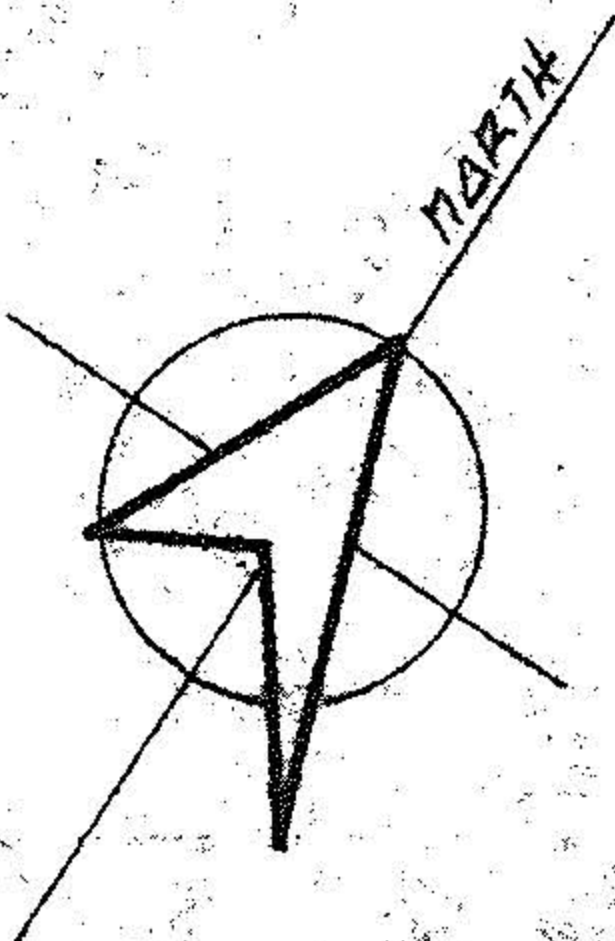


EASEMENT

PART OF ORIGINAL BLACK
RIVER TWP LOT 23, TR. 2.
CITY OF LORAIN, LORAIN CO.,
OHIO - SCALE 1" = 60'

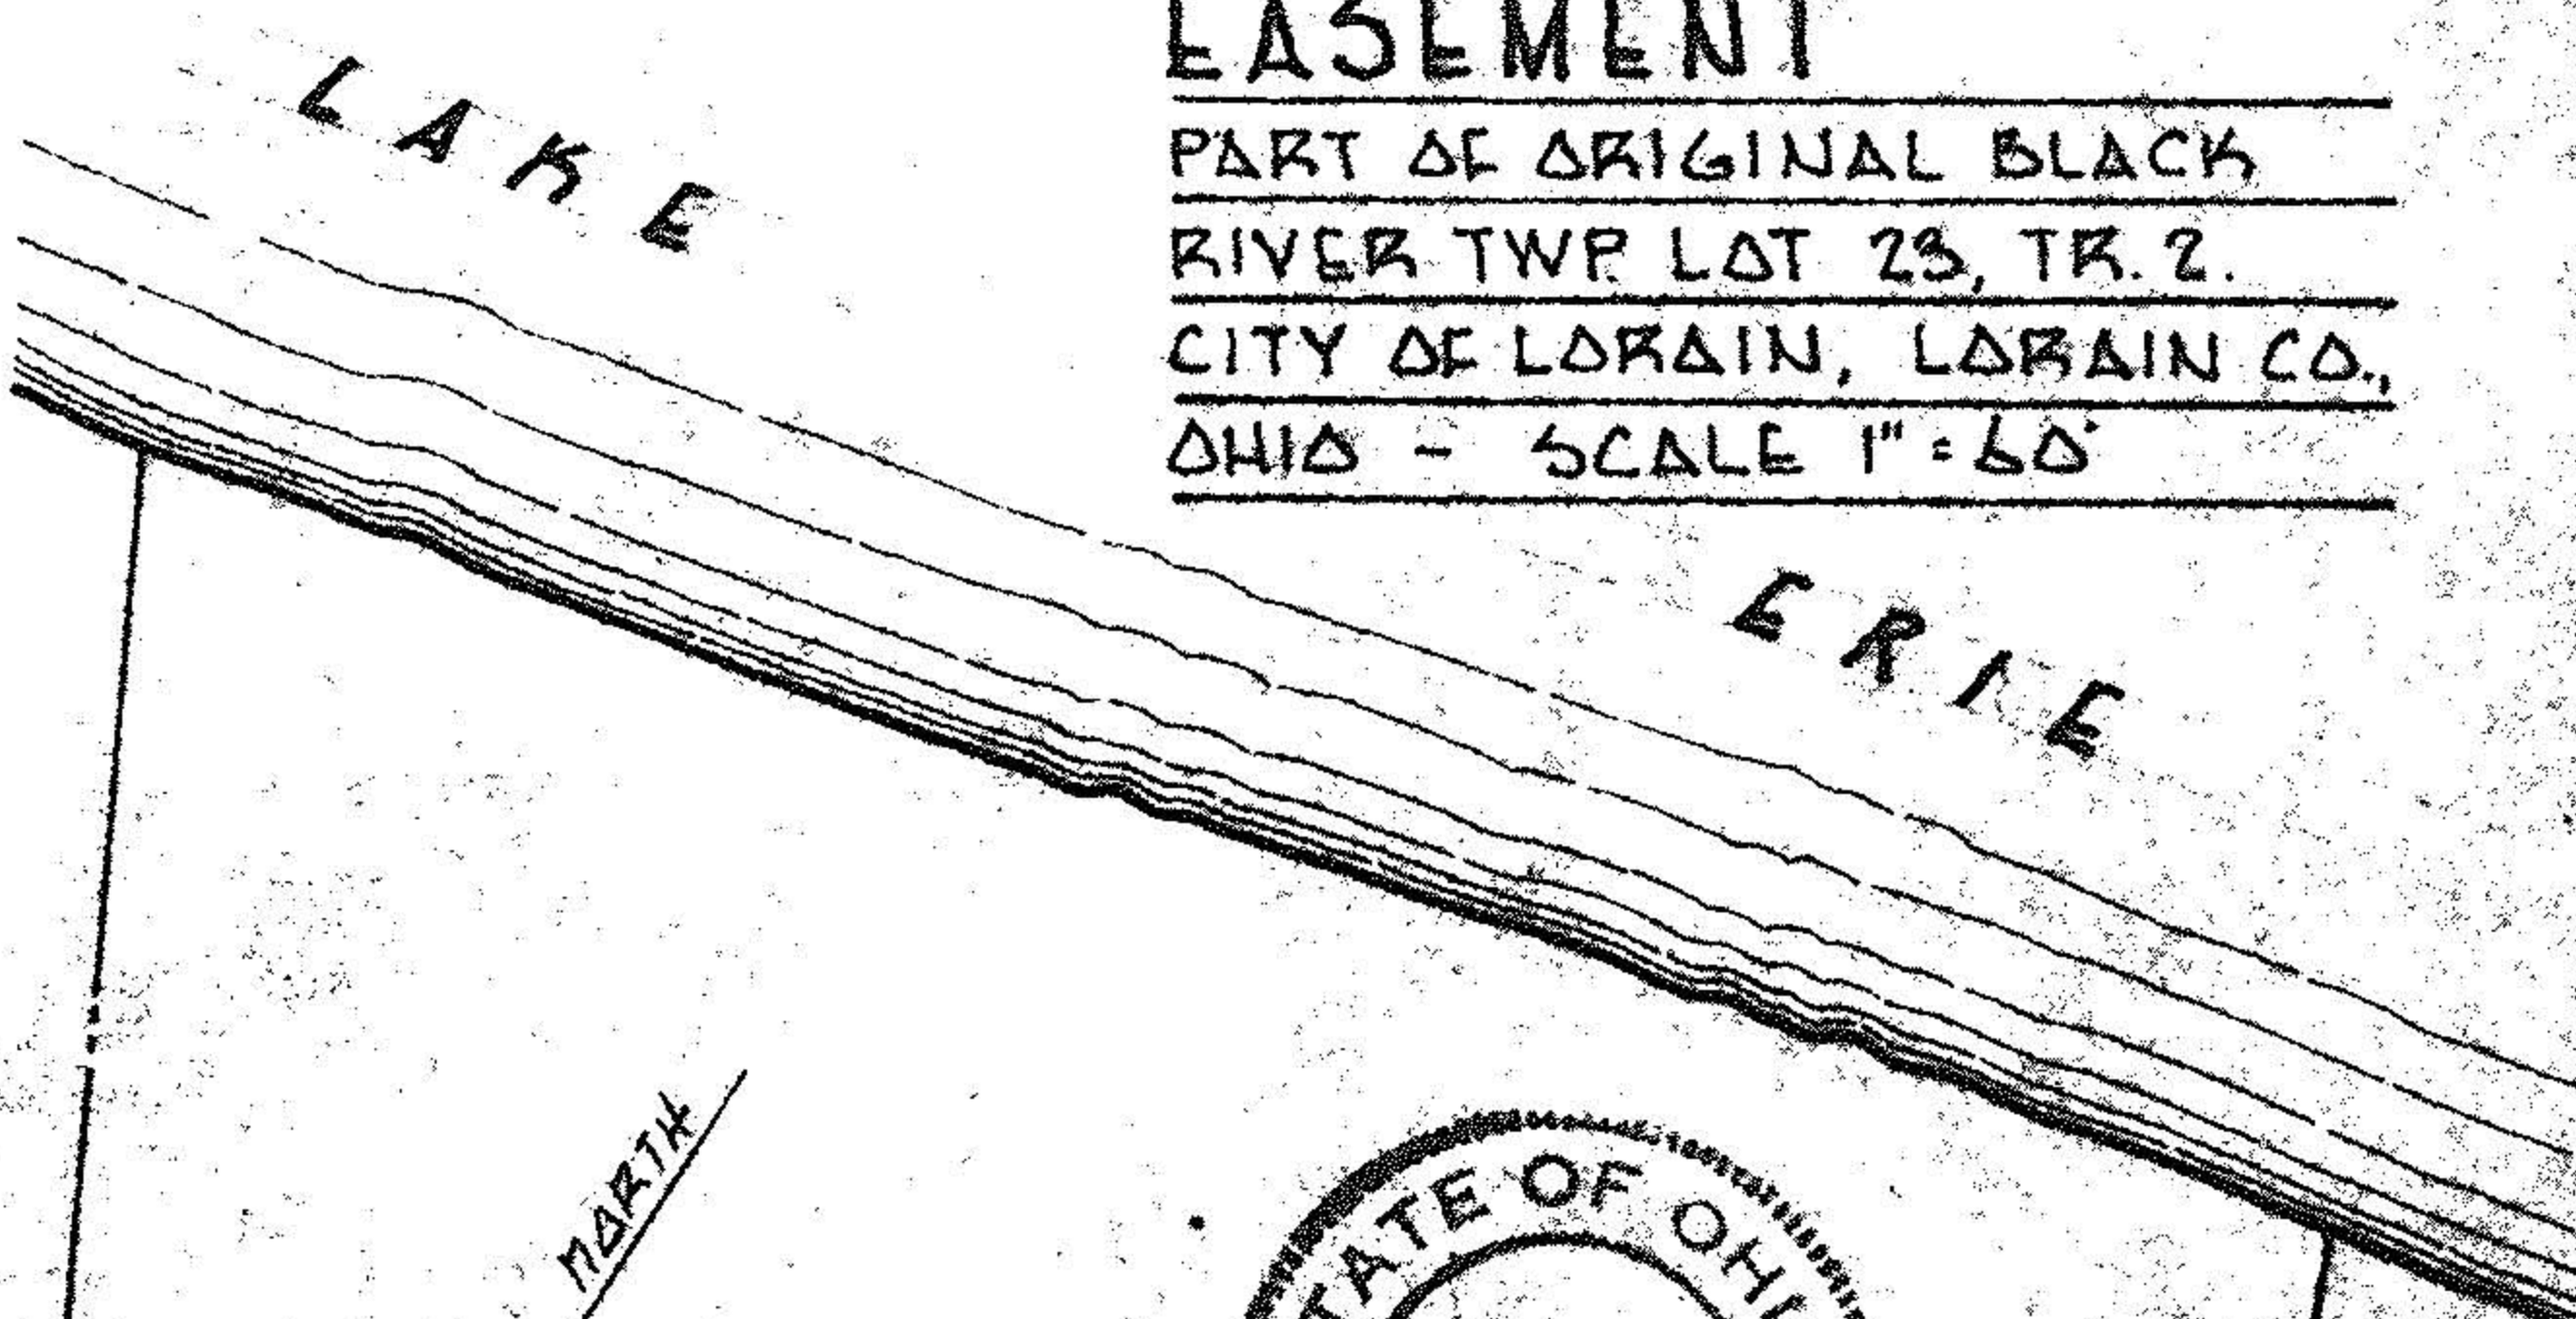

WEST LAKE ROAD

(aka WEST ERIE AVENUE)
(aka LAKE ROAD)

