
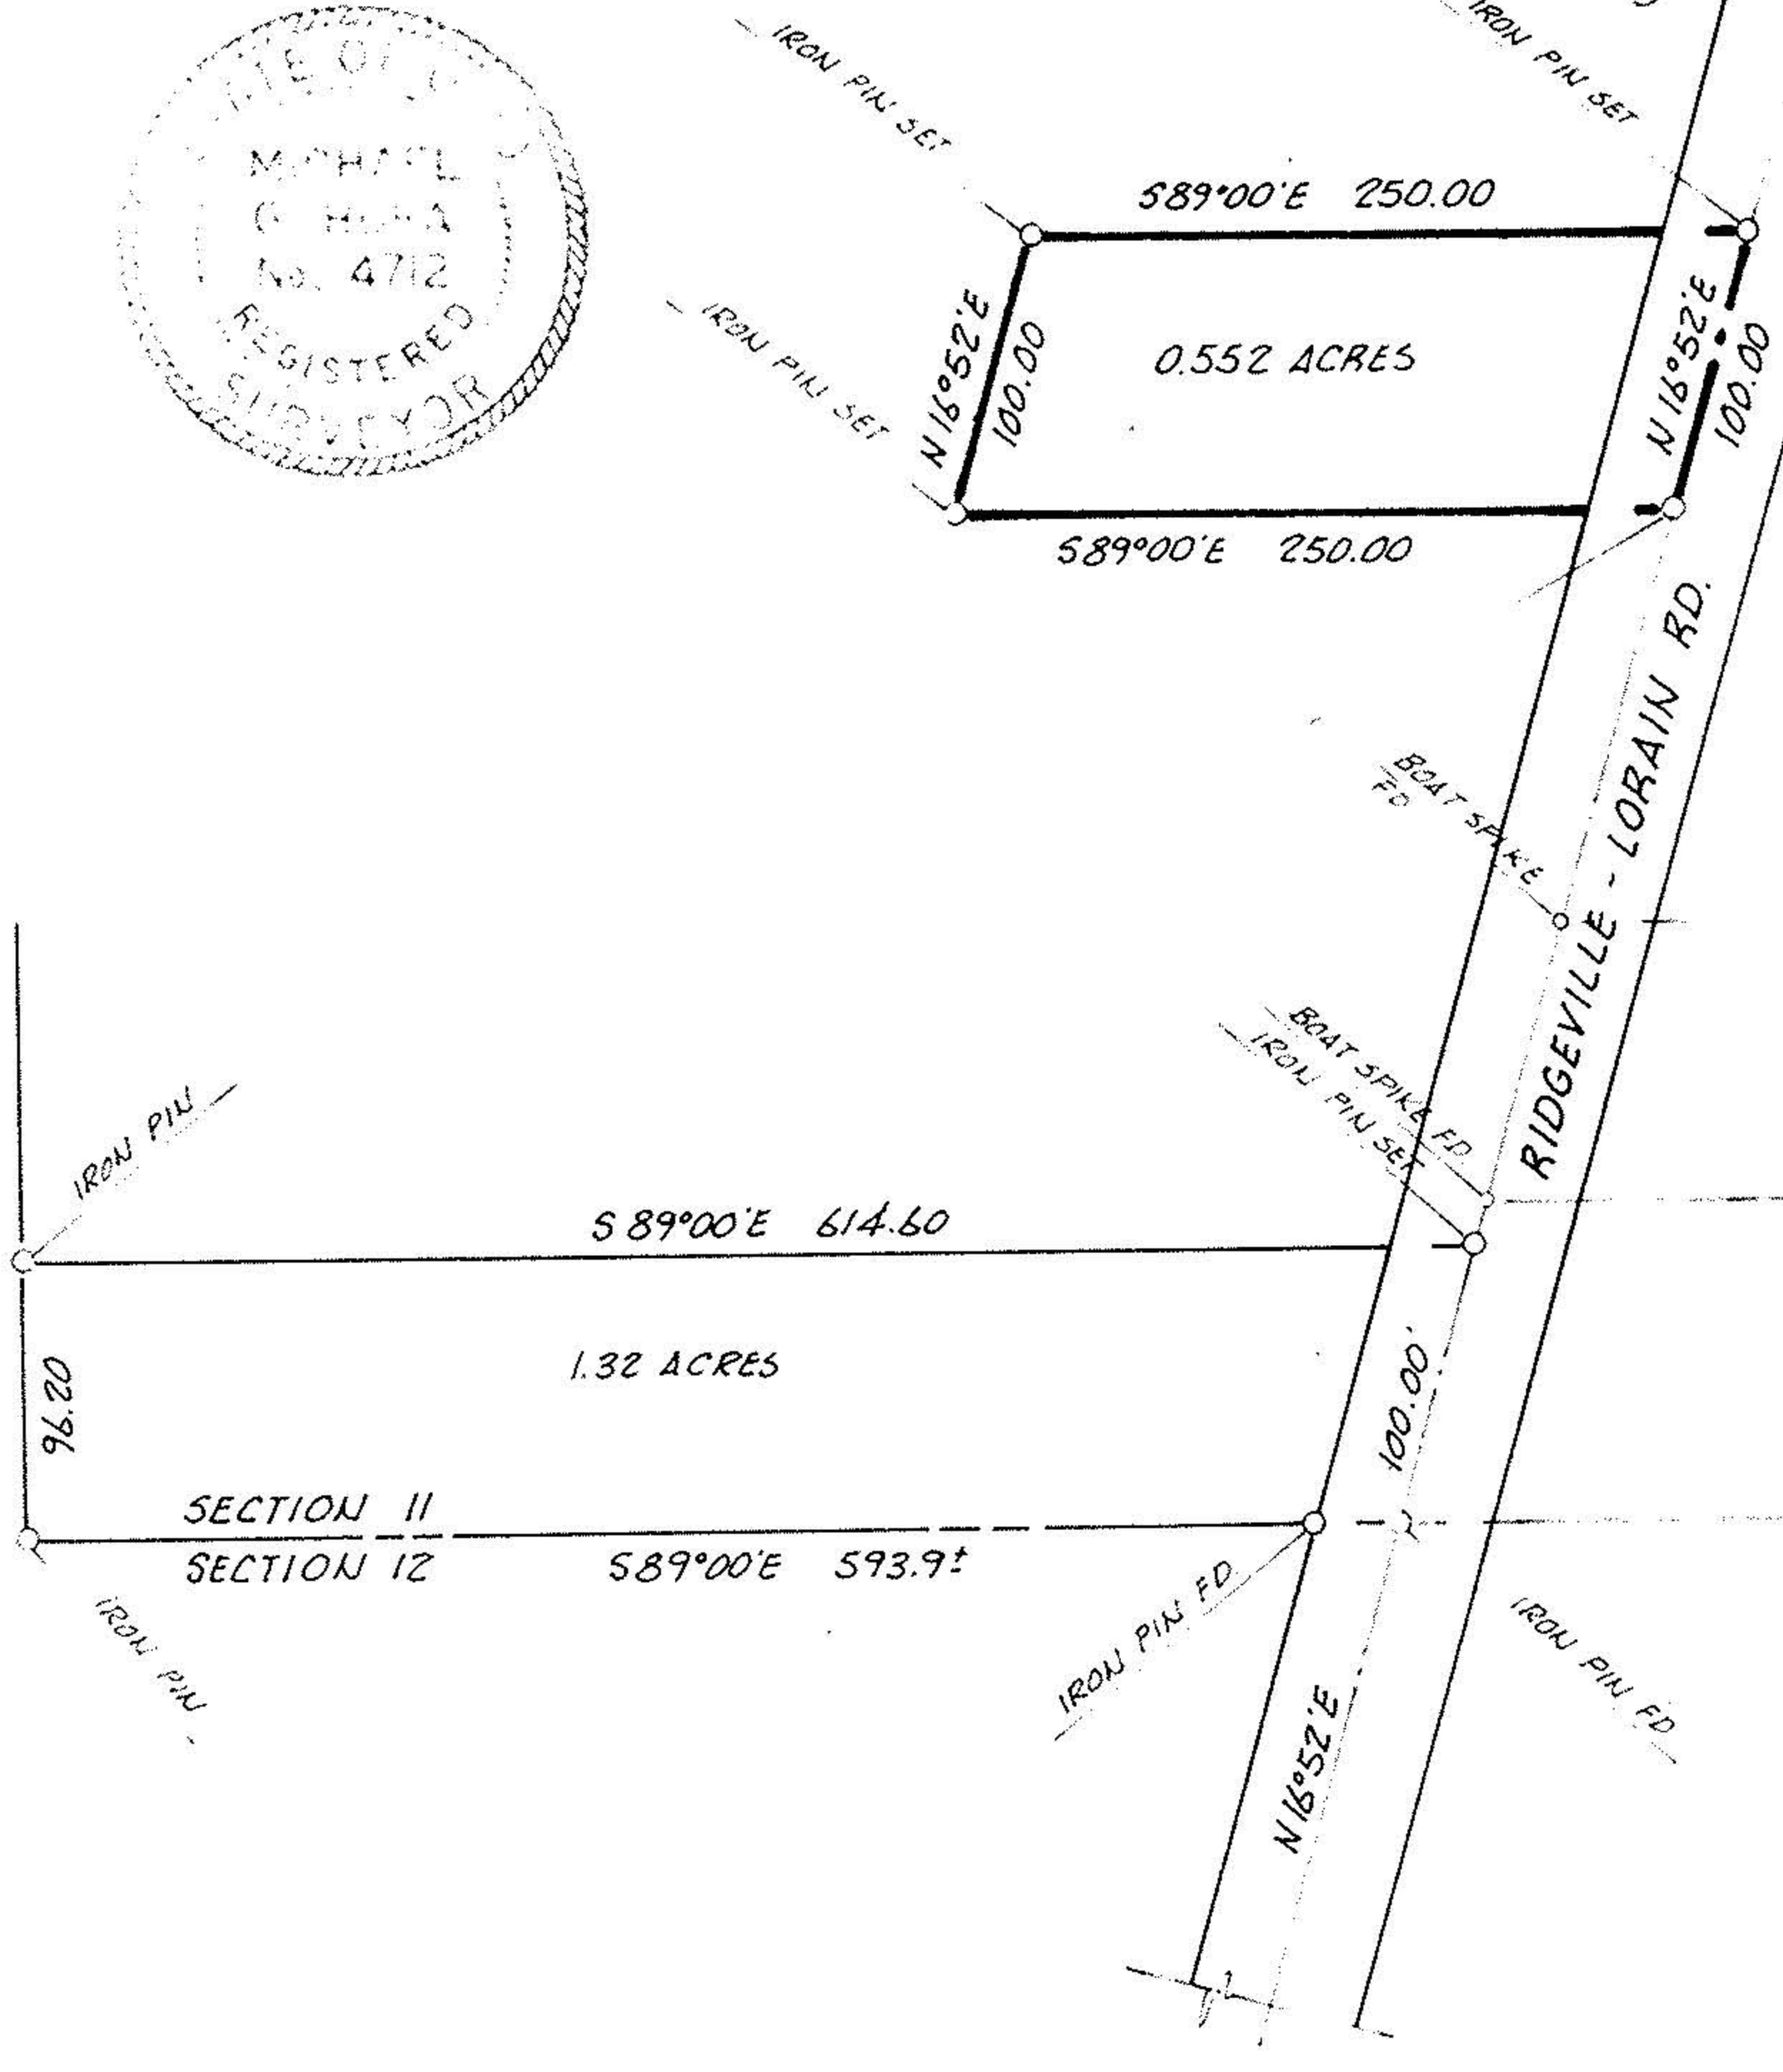
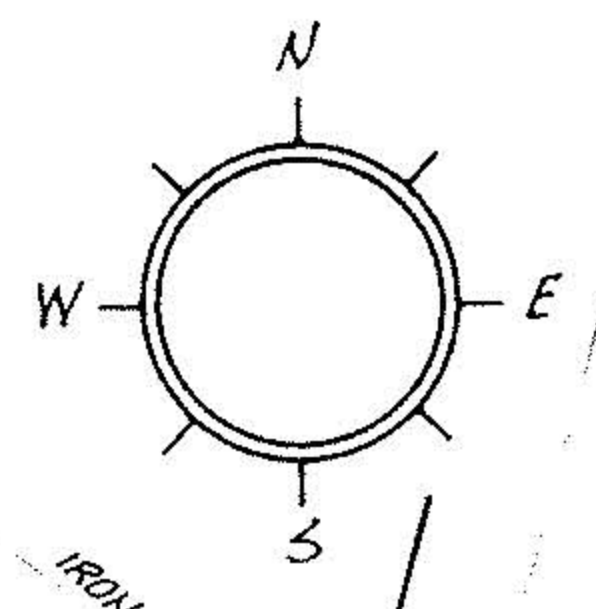


04-00-011-107-091
 04-00-011-107-096
 4-00-011-G

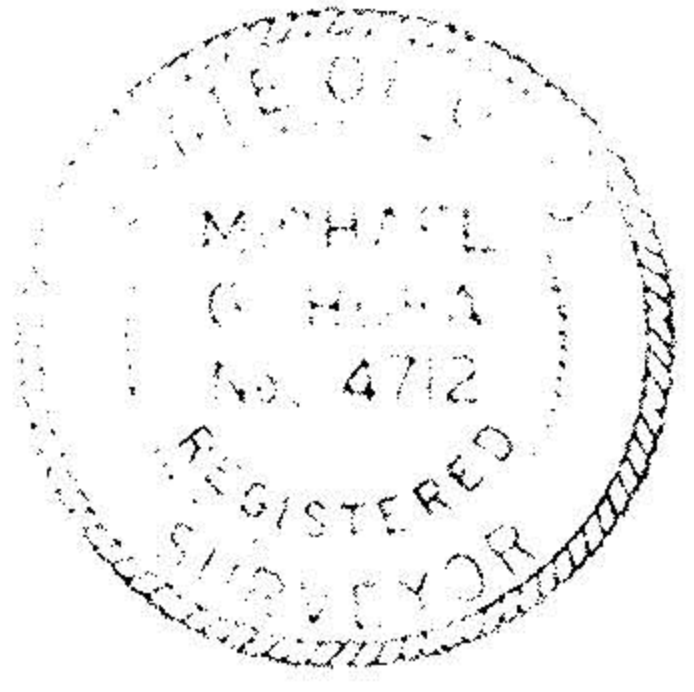

acreage

DWG No	PERIMETER SURVEY		MICHAEL G. HURA REGISTERED SURVEYOR	
			199 PARK AVENUE AMHERST, OHIO 44001	
	Sublot	of	Vol.	Page
	Part of O.L.	Sect. 11	Tr.	
	City of	AVON	Twp.	LORAIN Co.
				drawn MGH
				date 4-11-74
				scale 1"=100'