


04-00-020-104-010


4-C

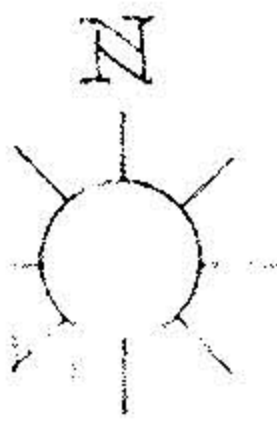

Walker Road 86'

Jaycox Rd.

Lear Nagle Road

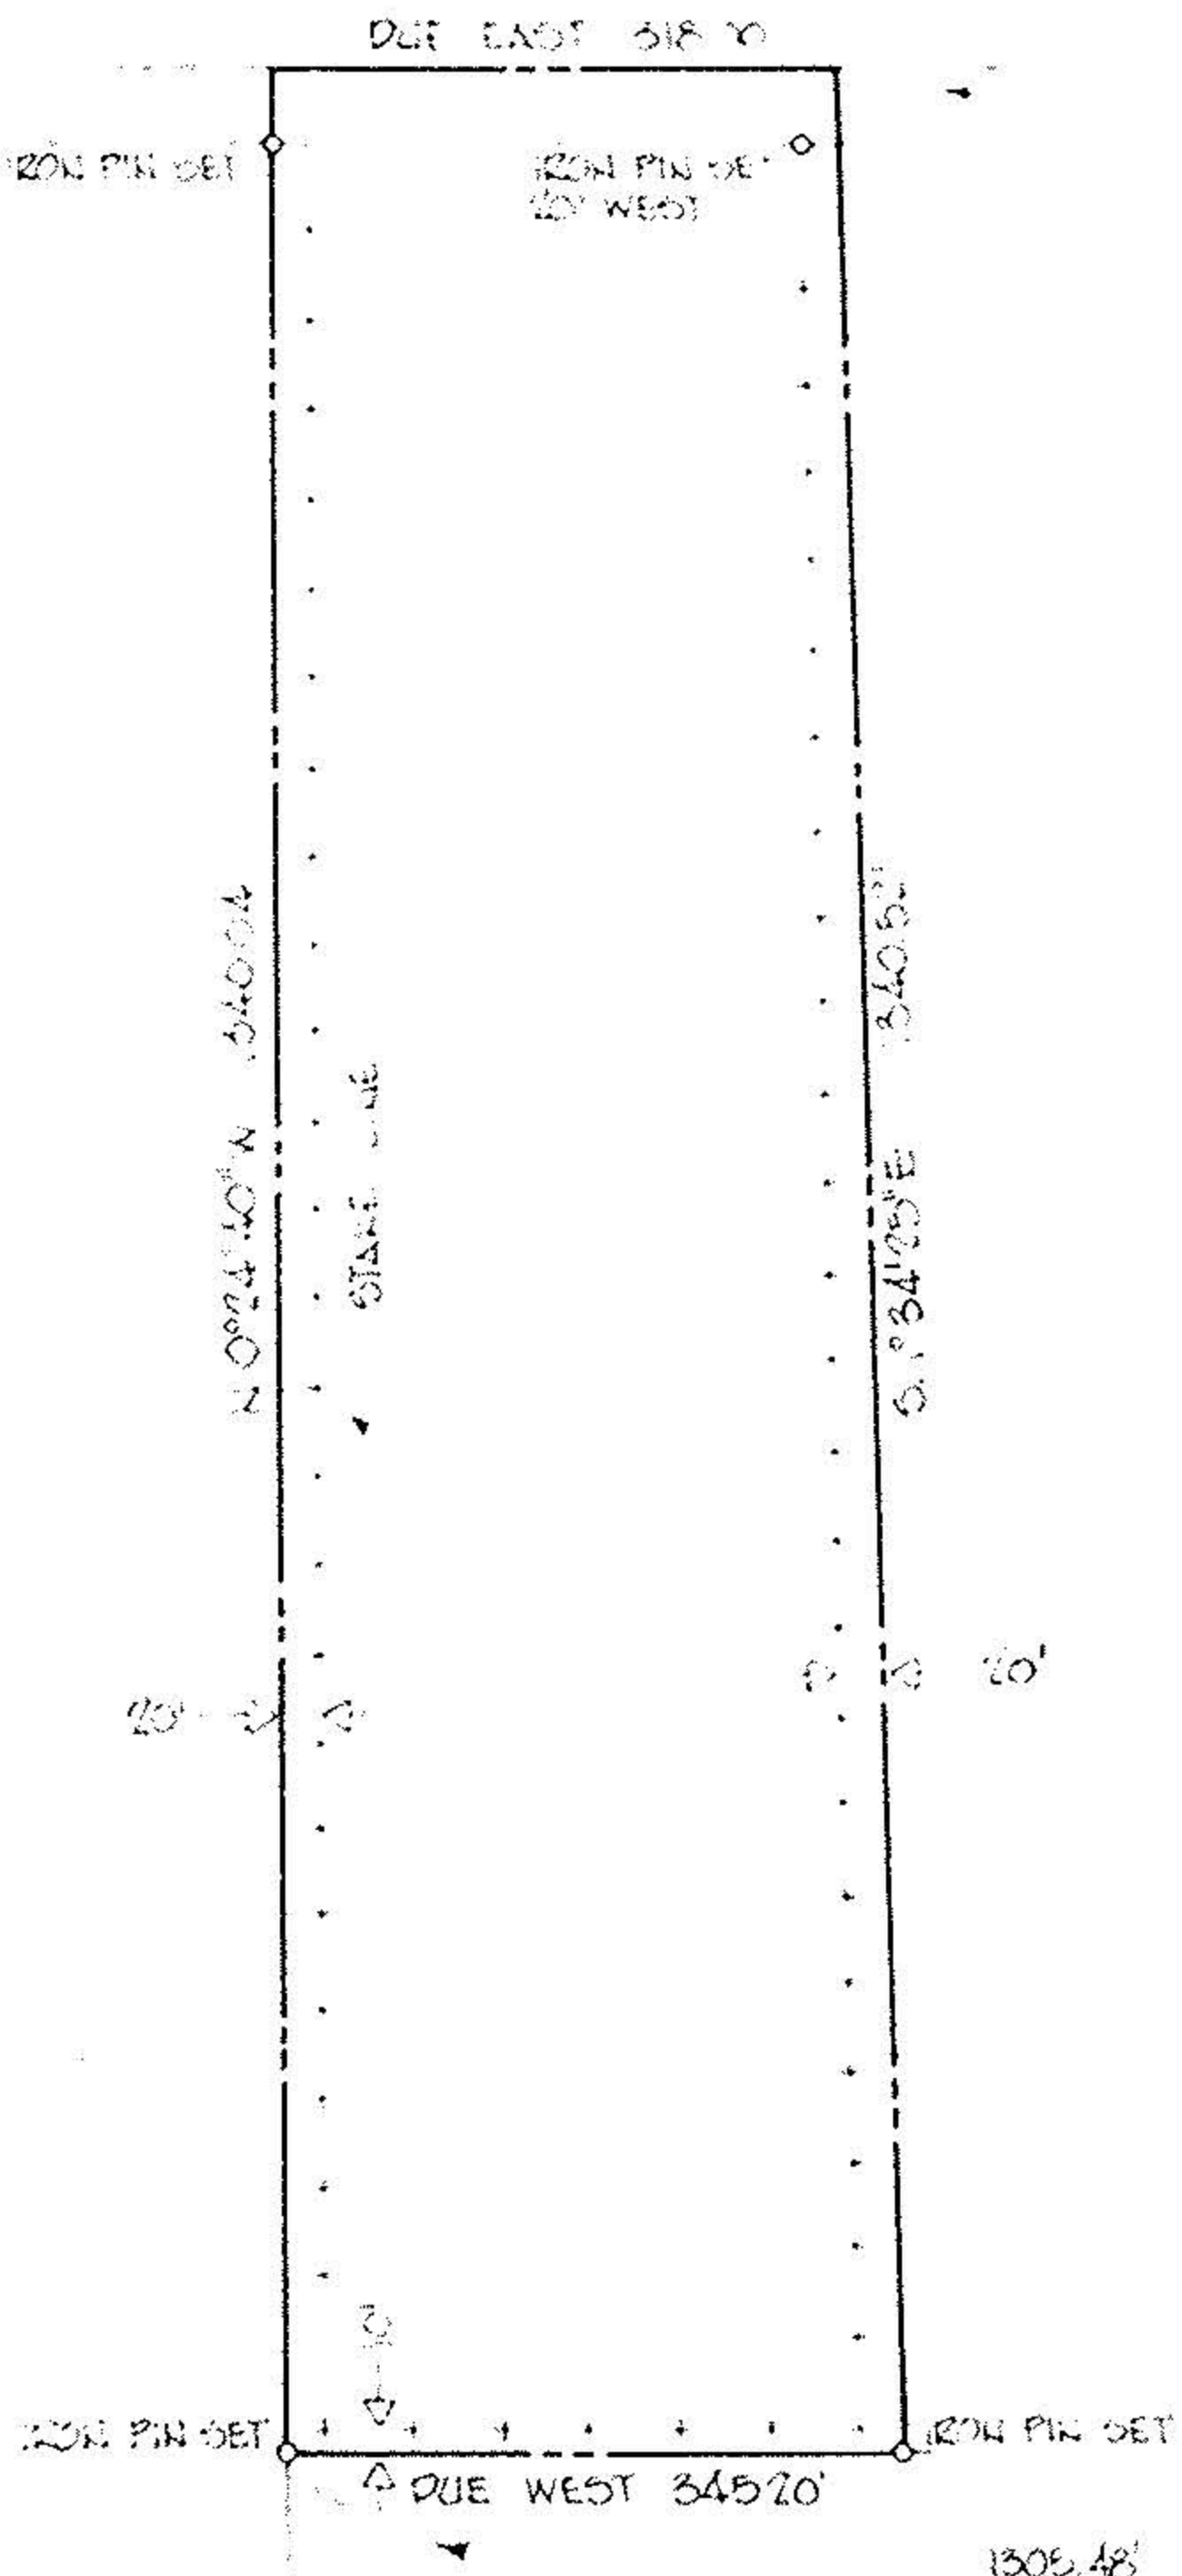

PERIMETER SURVEY

perm. parcel 04-00-020-104-010
acreage 10.20

MICHAEL G. HURA & ASSOCIATES
3409 LIBERTY AVE. VERMILION, OHIO

drawn P&B
date 4-20-81
scale 1" = 200 ft

SUBLOT _____ of _____
as recorded in Plat Vol. _____ Page _____

PART of Original Lot _____, Tract _____ Section 20 of
AVON Township LOBAIN County

City of AVON LAKE
OHIO