



05-00-017-000-021
5-00-017-A

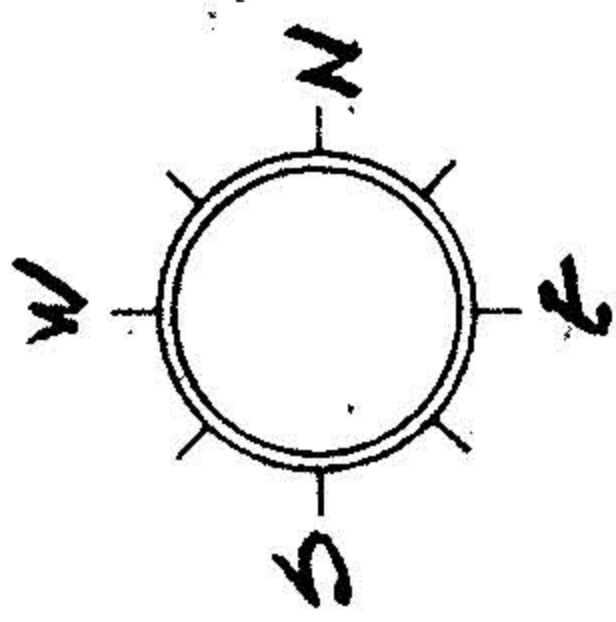

SOUTH LAKE STREET

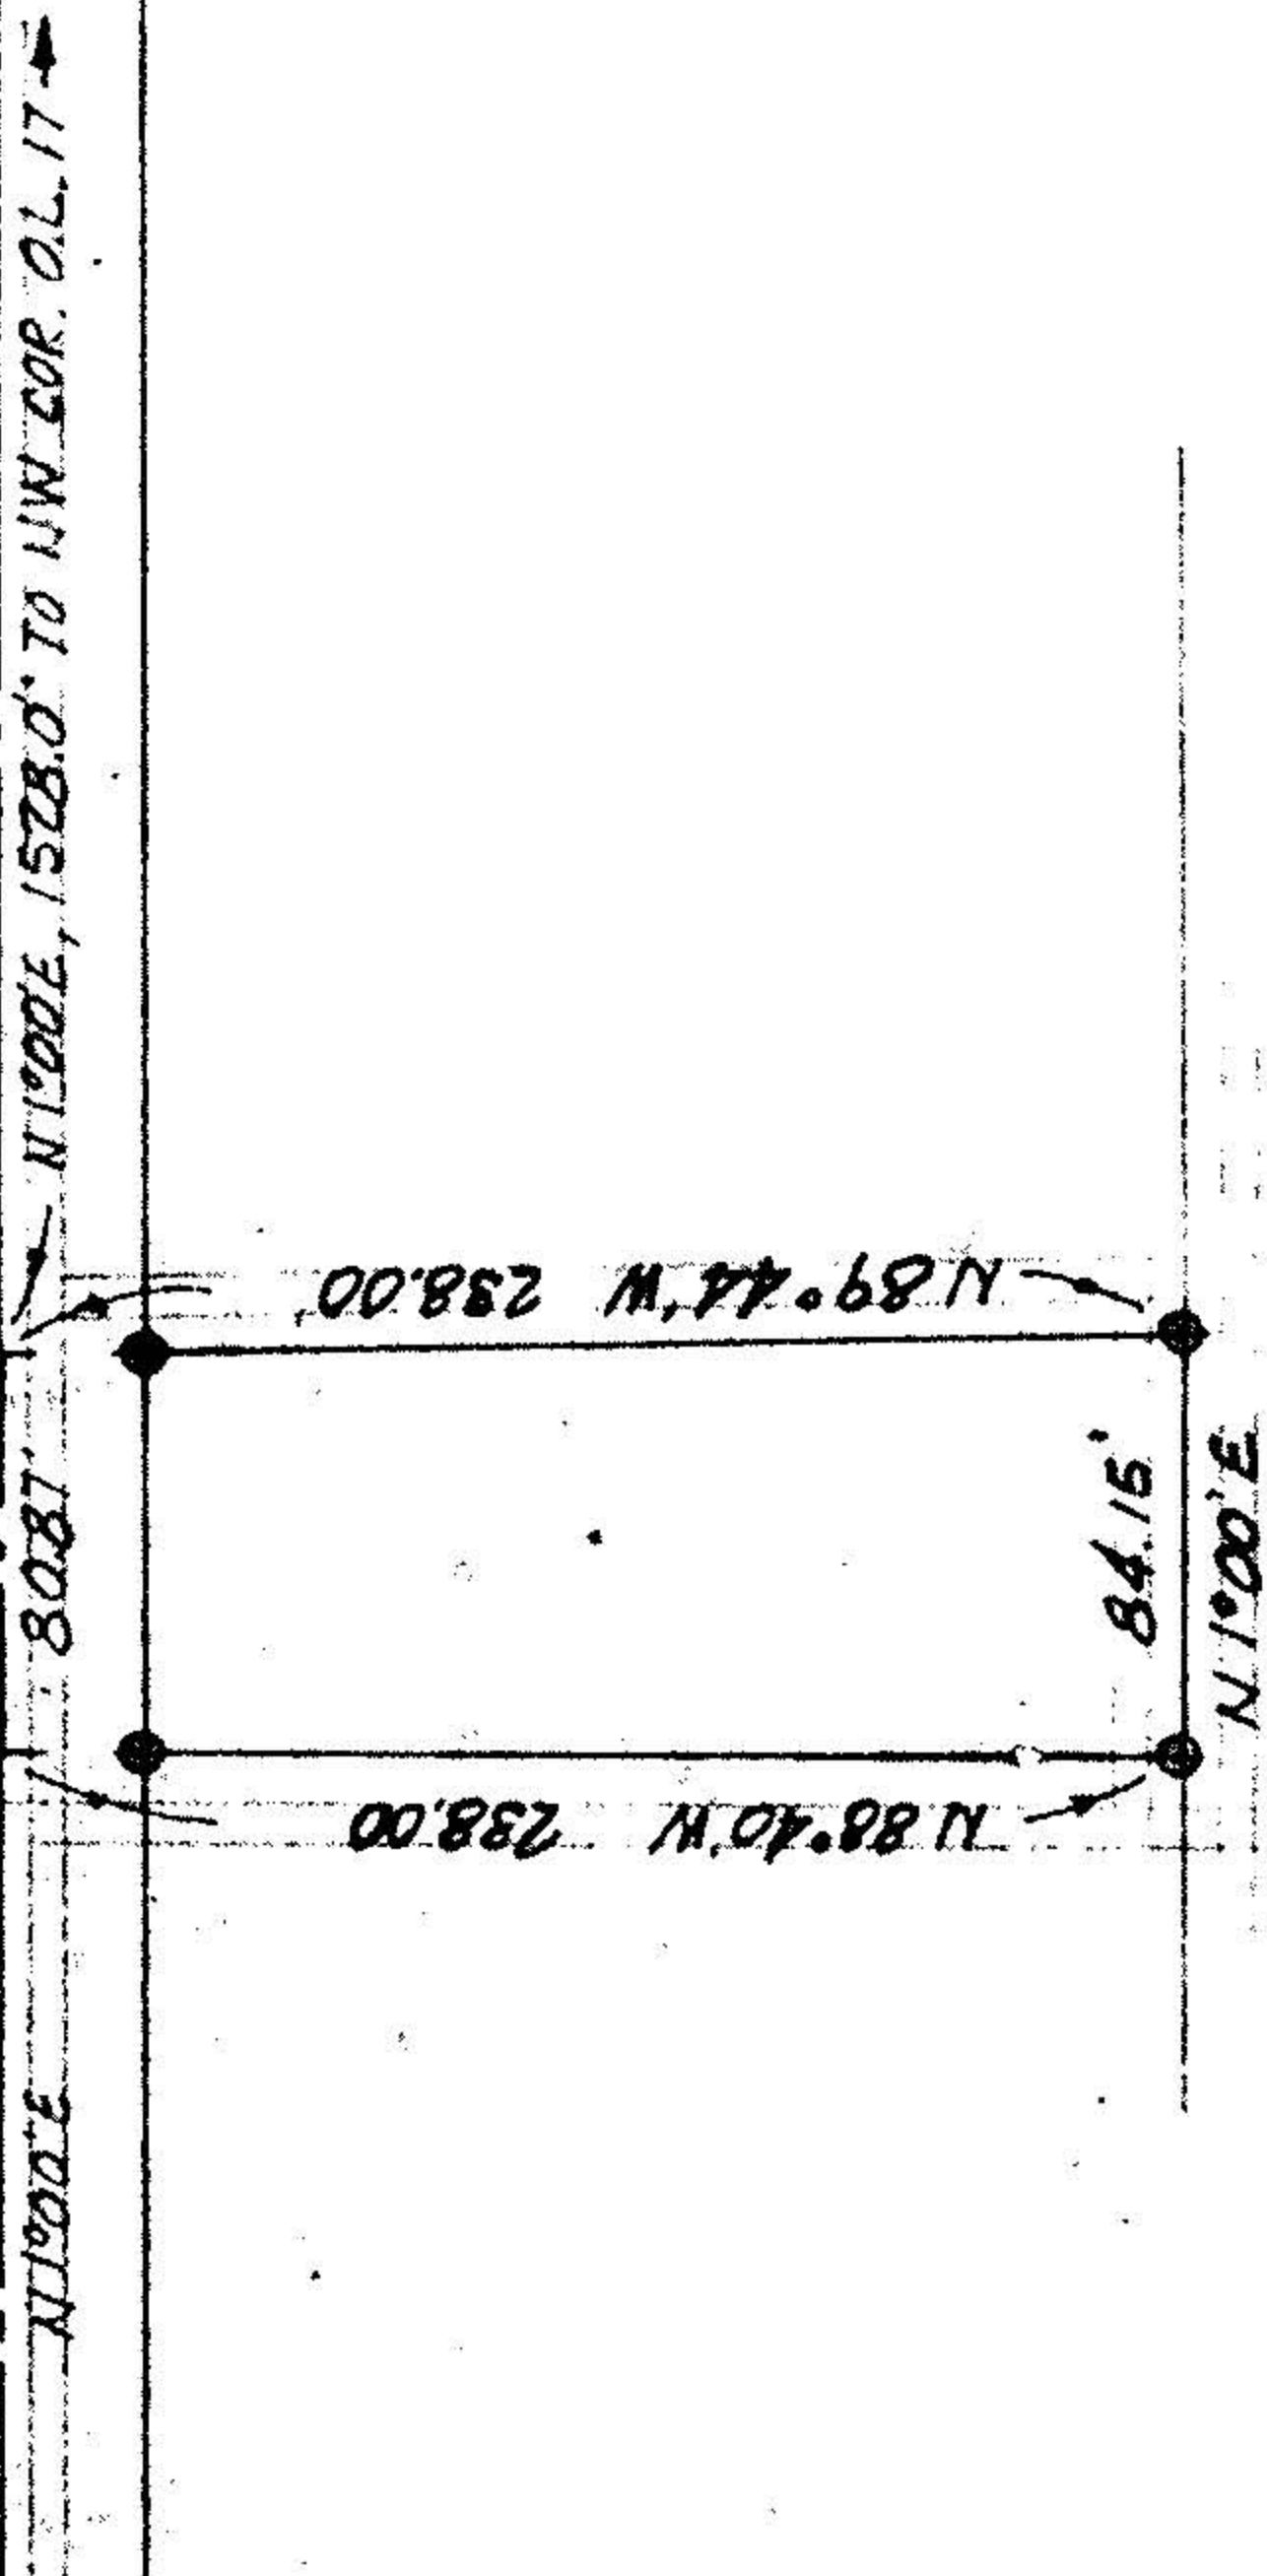

acreage 0.45

DWG
No

PERIMETER SURVEY

Sublot ___ of ___ Vol. ___ Page ___
 Part of O.L. 17 Sect. ___ Tr. ___
 City of AMHERST
AMHERST Twp. LORAIN Co.

MICHAEL G. HURA
 REGISTERED SURVEYOR
 199 PARK AVENUE
 AMHERST, OHIO 44001

drawn M.

date 8-18-73

scale 1" = 80'