
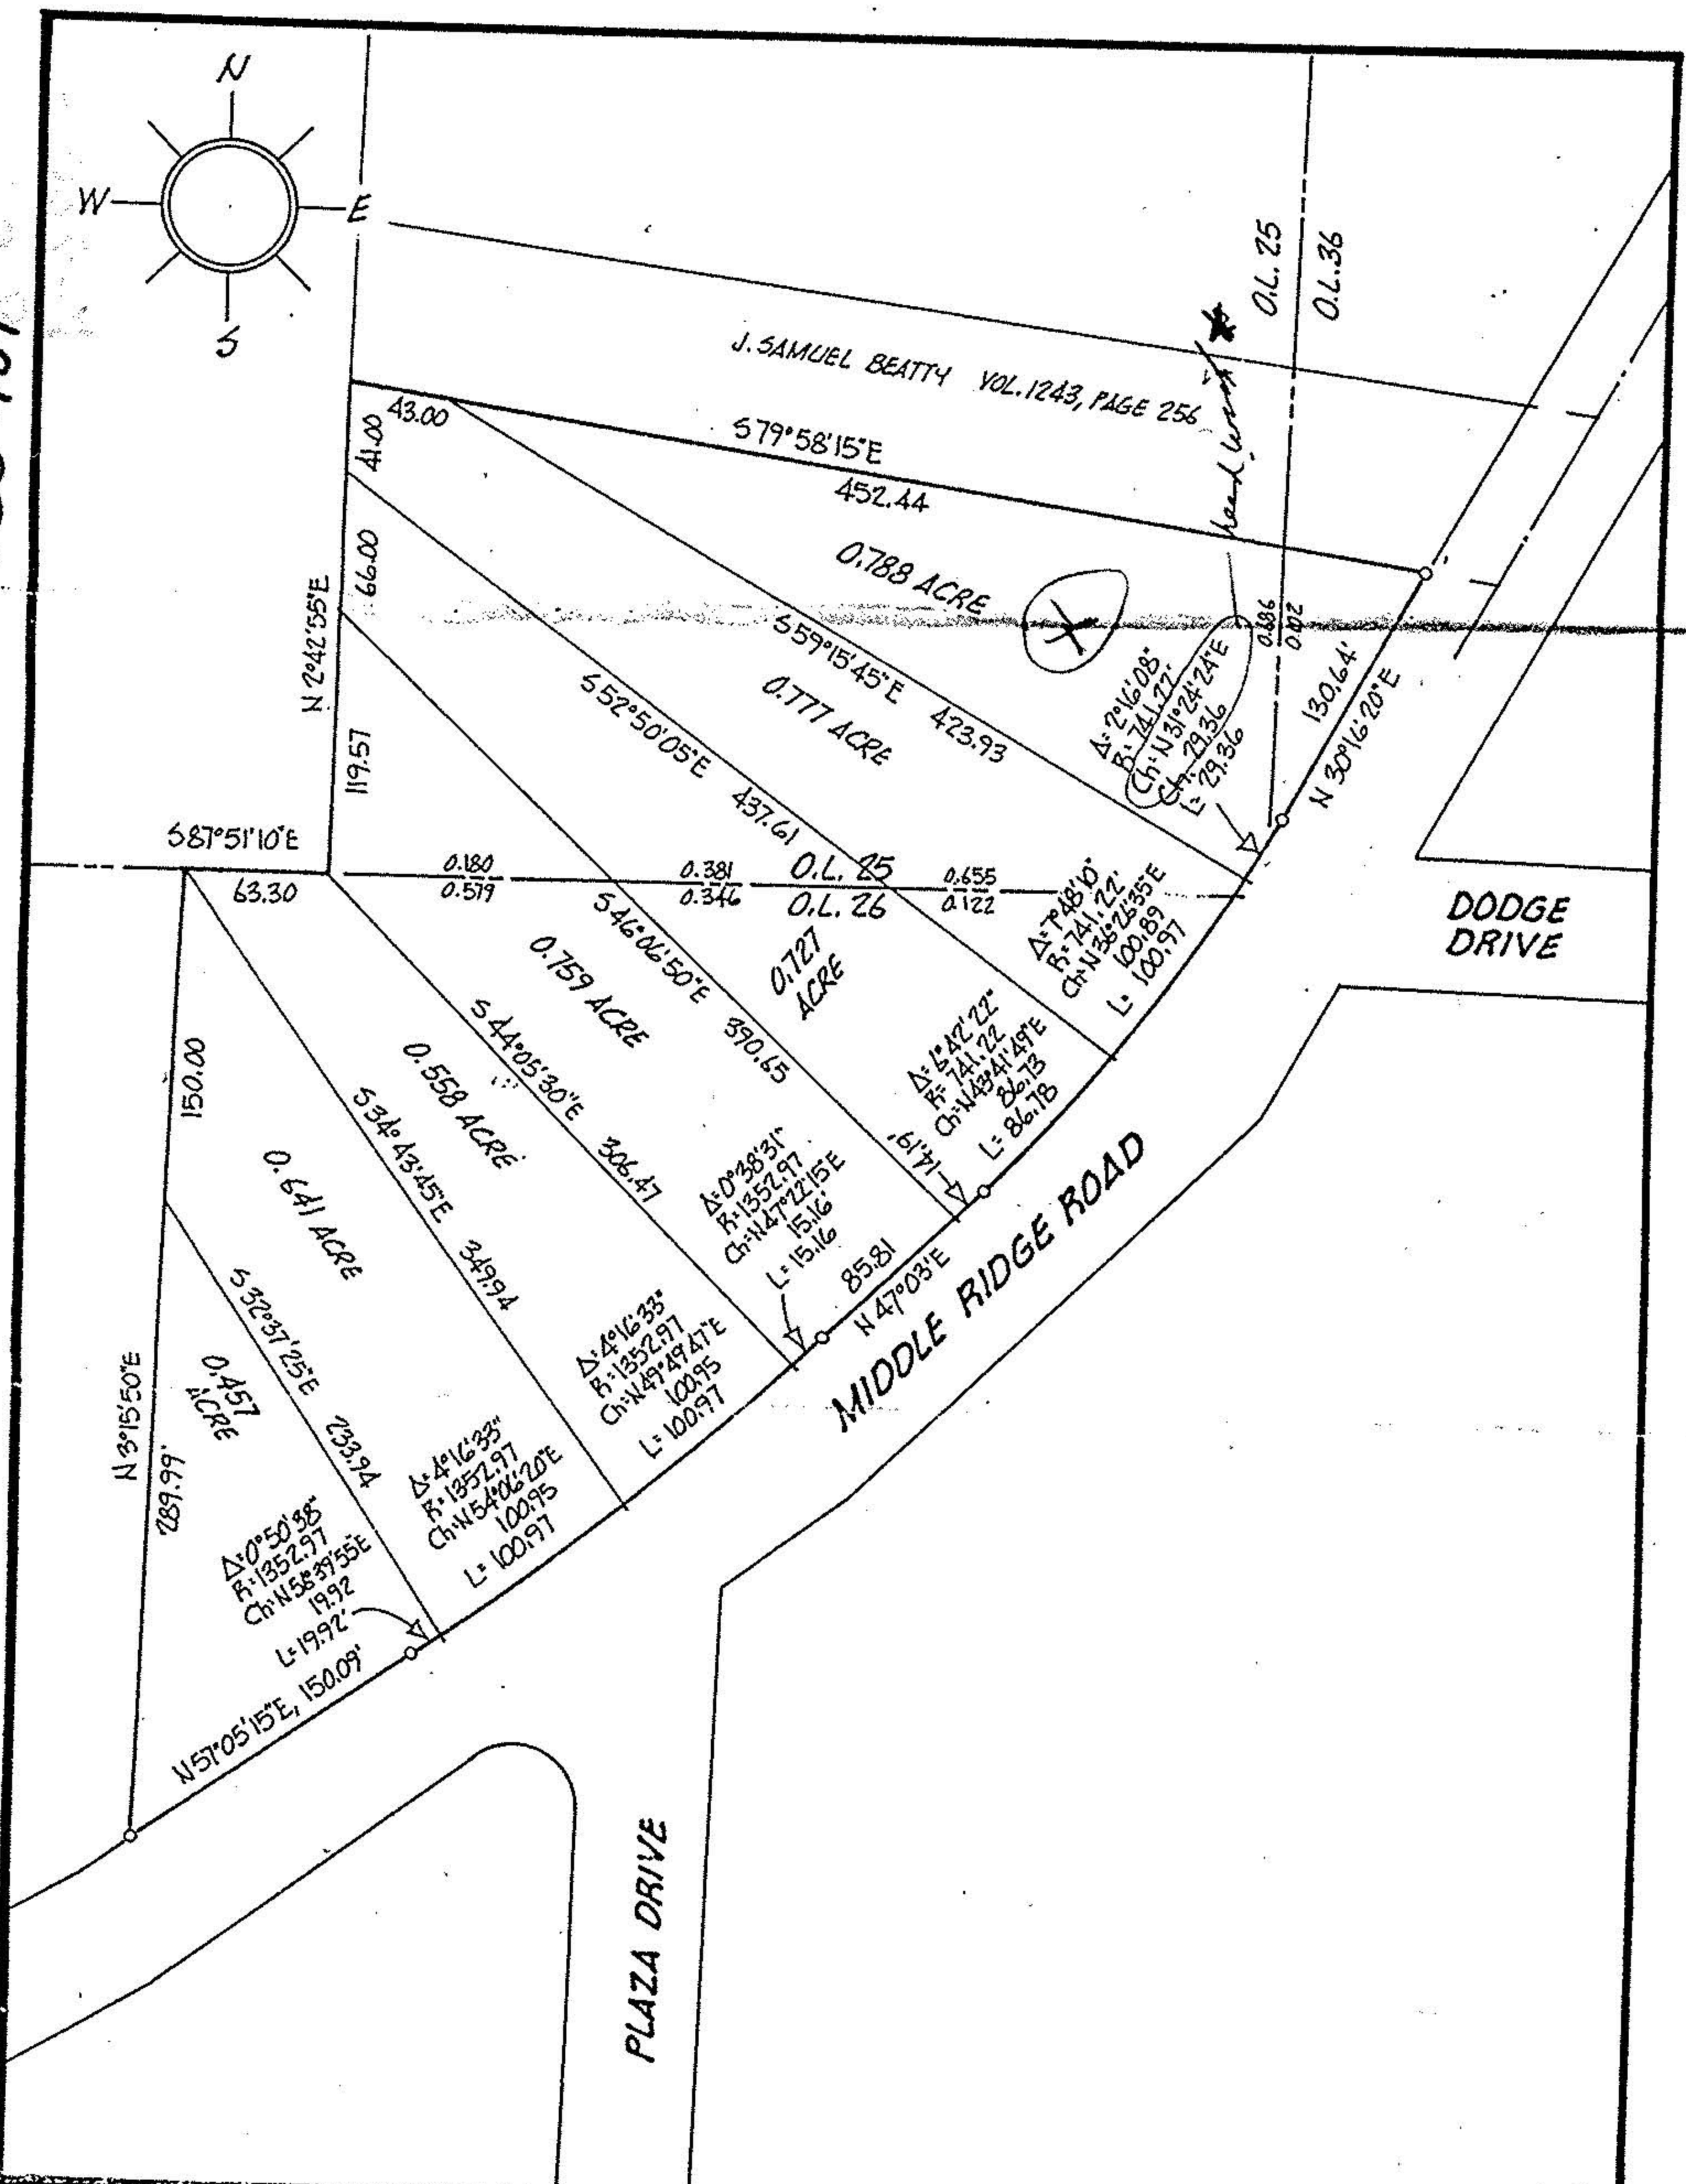


05-00-025-104
-026-101

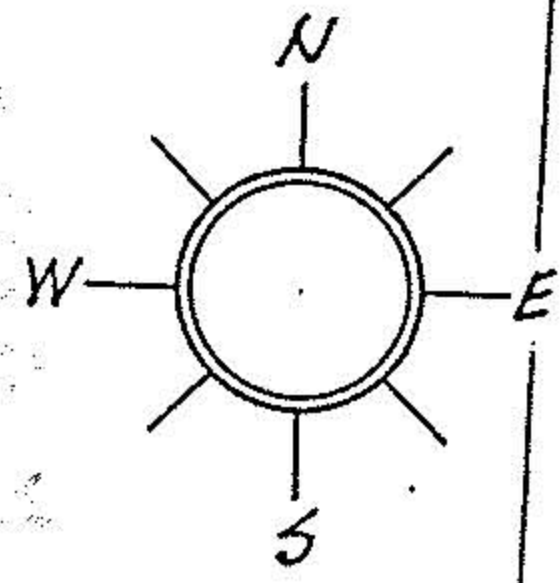

05-00-025-104
-026-101

ACREAGE 4.707	PREPARED FOR MR. JIM ABRAHAM AMHERST, OHIO	CITY OF AMHERST
DATE	MICHAEL G. HURA, registered surveyor. 12706 MASON RD., VERMILION, O., Ph (216) 965 4040	
DRAWN	PERIMETER SURVEY	CITY OF AMHERST
SCALE 1" = ft.	SUBLOT(s) _____ of _____	
	PART OF O.L. <u>25-26</u> TRACT <u>36</u> SECTION _____ OF <u>AMHERST</u> TOWNSHIP <u>LORAIN</u> CO., OHIO	
	PERMANENT PARCEL NO. _____	