


08-00-090-000

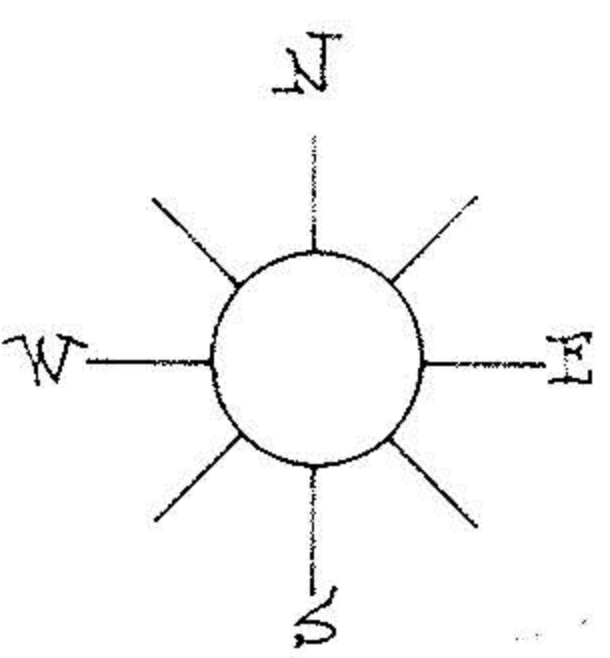

MILAN ELYRIA RD - RTE 113

ORIGINAL LOT 87
ORIGINAL LOT 90

N	0.8034±	589°30'E
M	0.8034±	
L	0.8734±	589°30'E
K	350.00'	
J	0.8034±	589°30'E
I	0.8034±	589°30'E
H	350.00'	
G	0.8734±	
F	0.8034±	
E	0.8034±	
D	0.8734±	
C	0.8034±	589°30'E
B	0.8034±	
A	216.4±	589°30'E

BAUMHART ROAD

RUSSIA ROAD

ORIGINAL LOT 90
ORIGINAL LOT 103

Scale 1" = 300'
Acreage _____

PERIMETER SURVEY

SUBLOT _____ of _____
 Plat Vol _____ Page _____
 Part of O.L. 90 Section _____
 Tract HELIETTA TWP _____
 City of _____
 _____ Co., Ohio

Michael G. Hura & Associates
 4560 Liberty Ave. Vermillion, Ohio
 drawn by JM BRADMAN
 date _____
 scale _____
 field book _____

PERMANENT
PARCEL NUMBER