
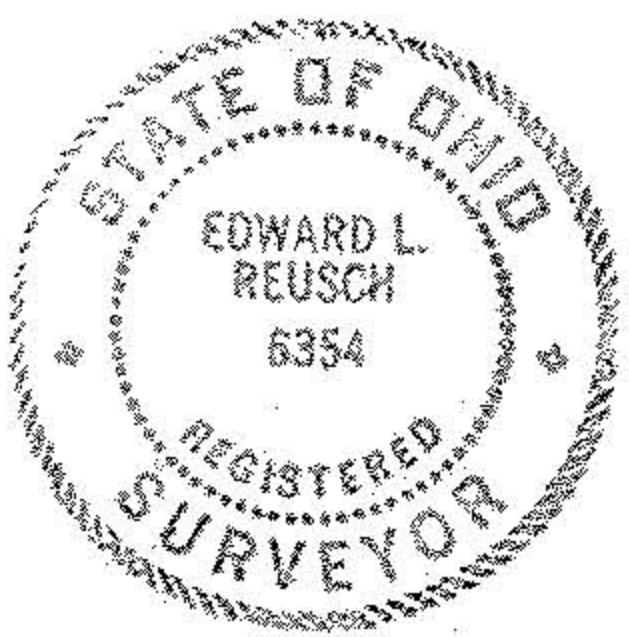


19-4 000-120-30-21 #16835 19-03-051-000 A-P1

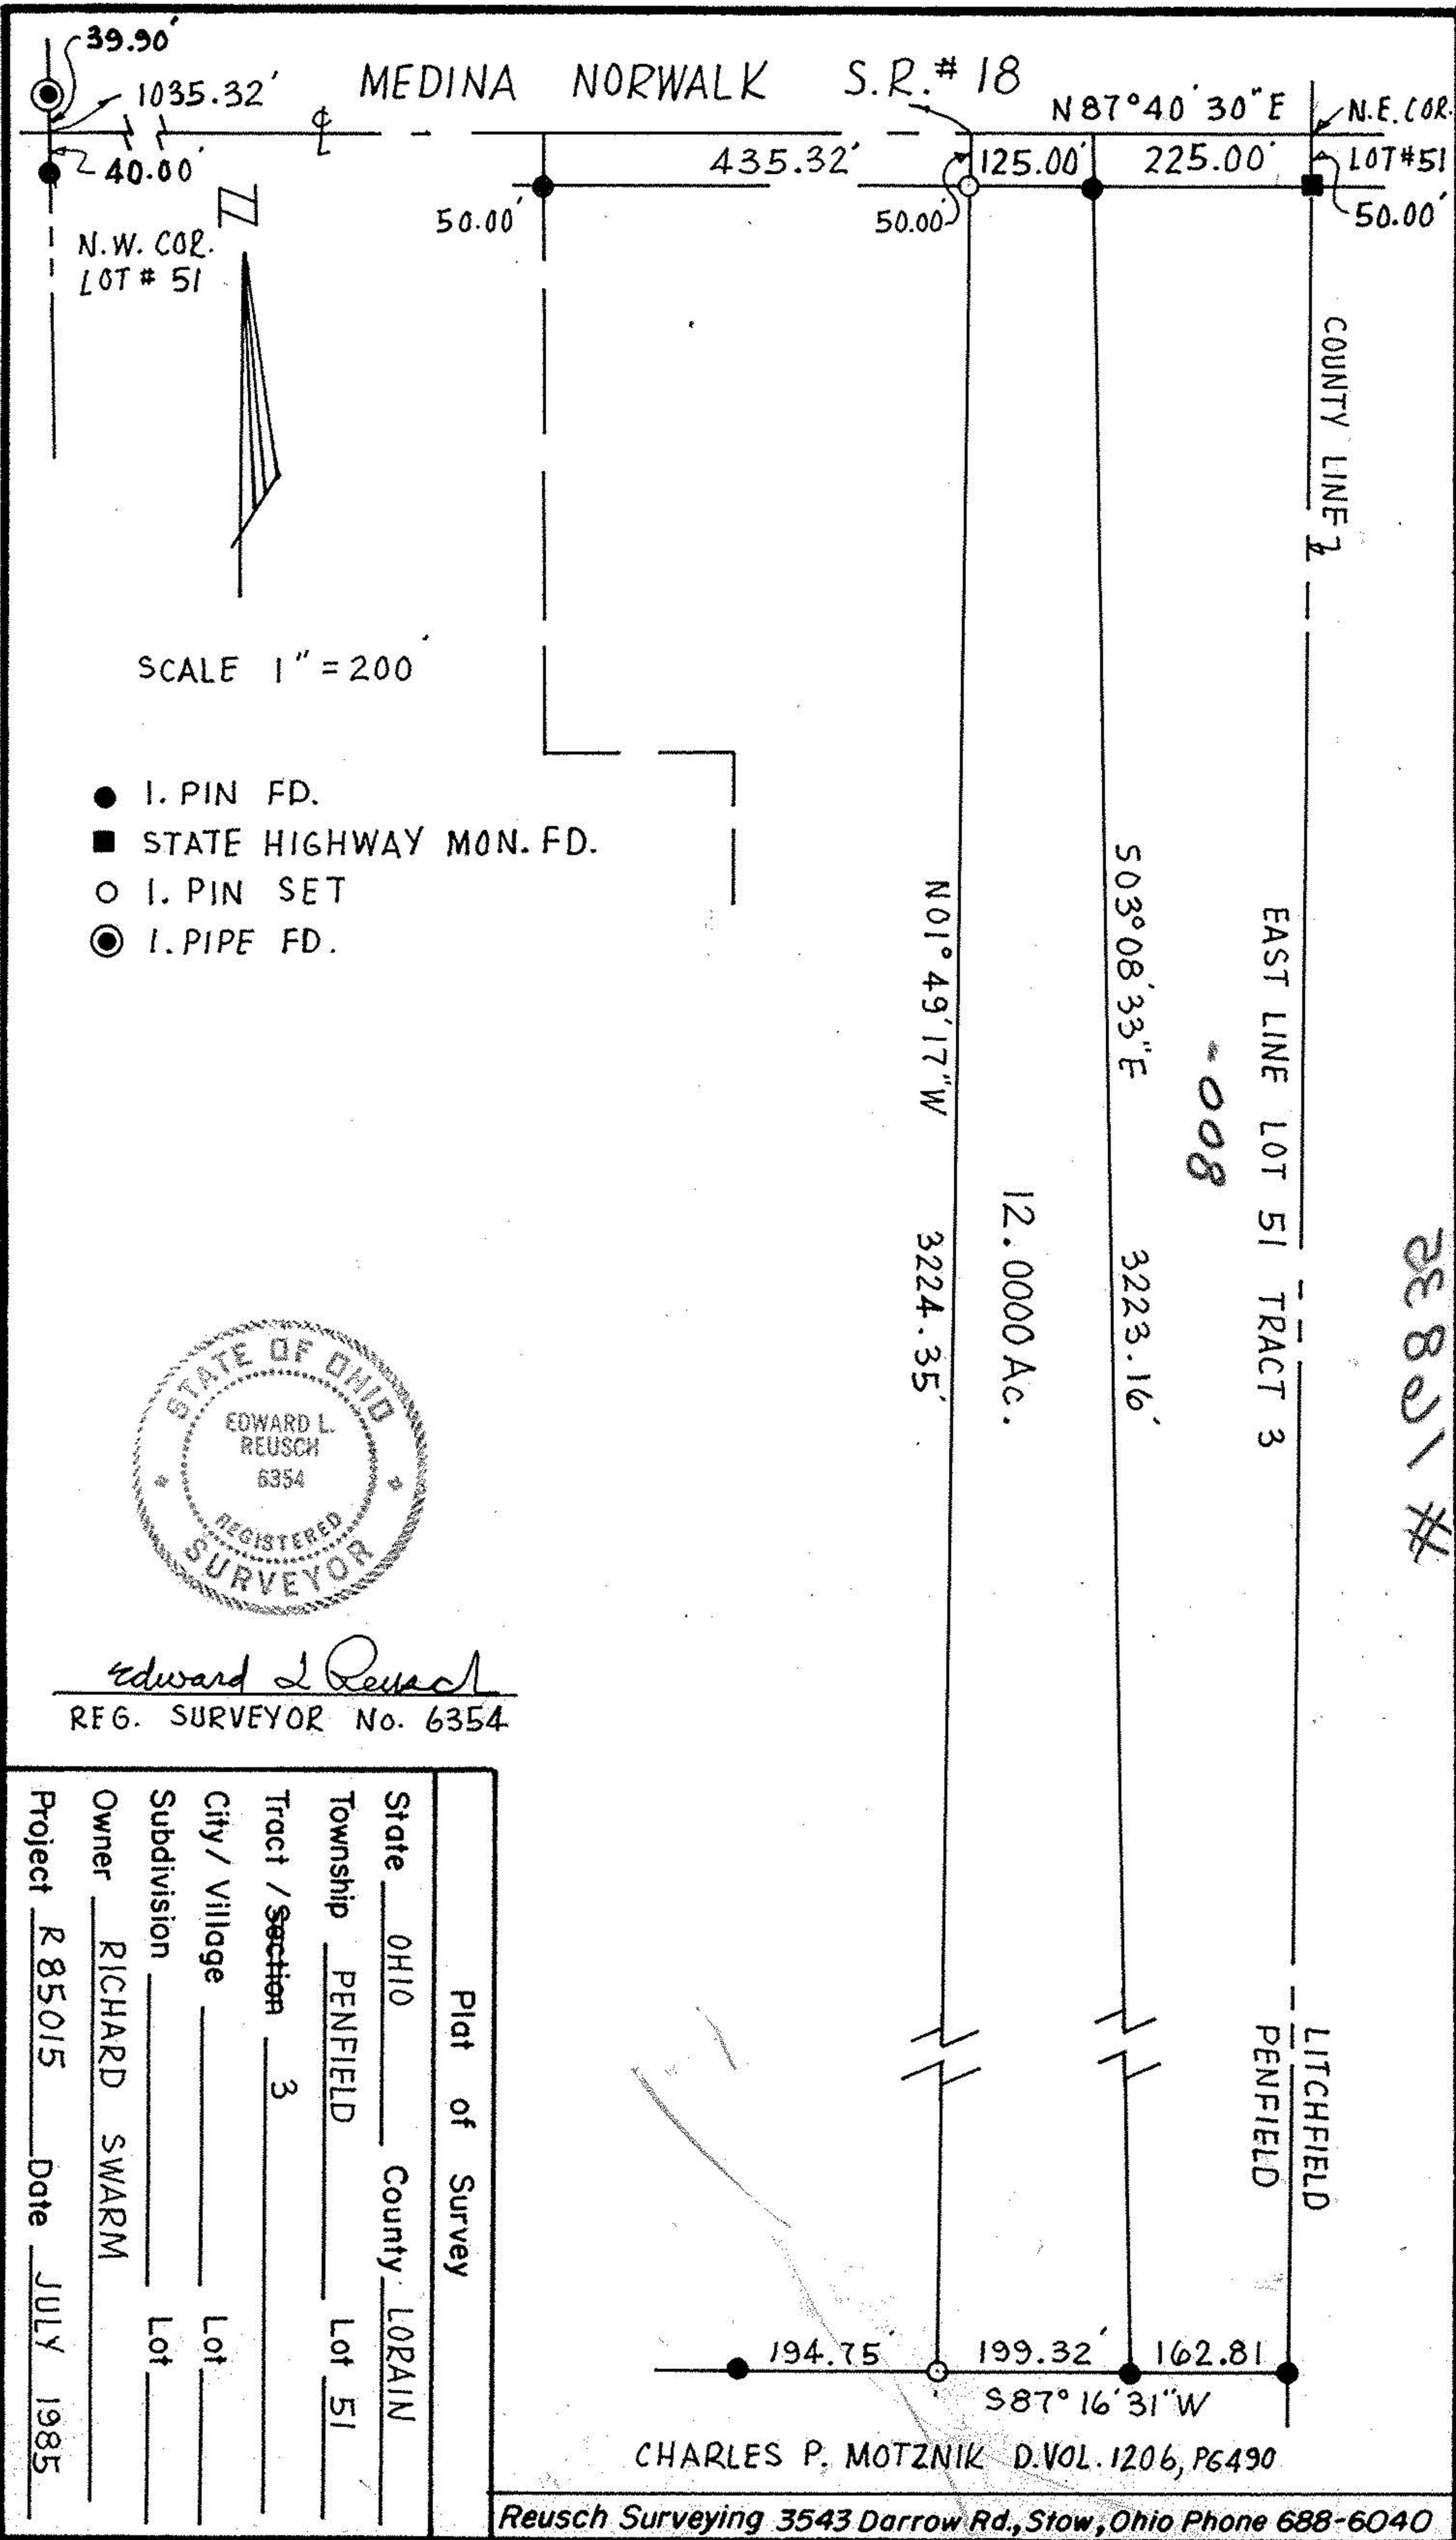

Edward L. Reusch
 REG. SURVEYOR No. 6354

Plat of Survey	
State	OHIO
County	LORAIN
Township	PENFIELD
Lot	51
Tract / Section	3
City / Village	
Lot	
Subdivision	
Lot	
Owner	RICHARD SWARM
Project	R 85015
Date	JULY 1985