


19-A
0.7.51
3

19-03-051-000-009

MEDINA NORWALK ROAD SR. No. 18

EAST LINE LOT No. 51, TRACT No. 3


LITCHFIELD TWP.
PENNSYLVANIA

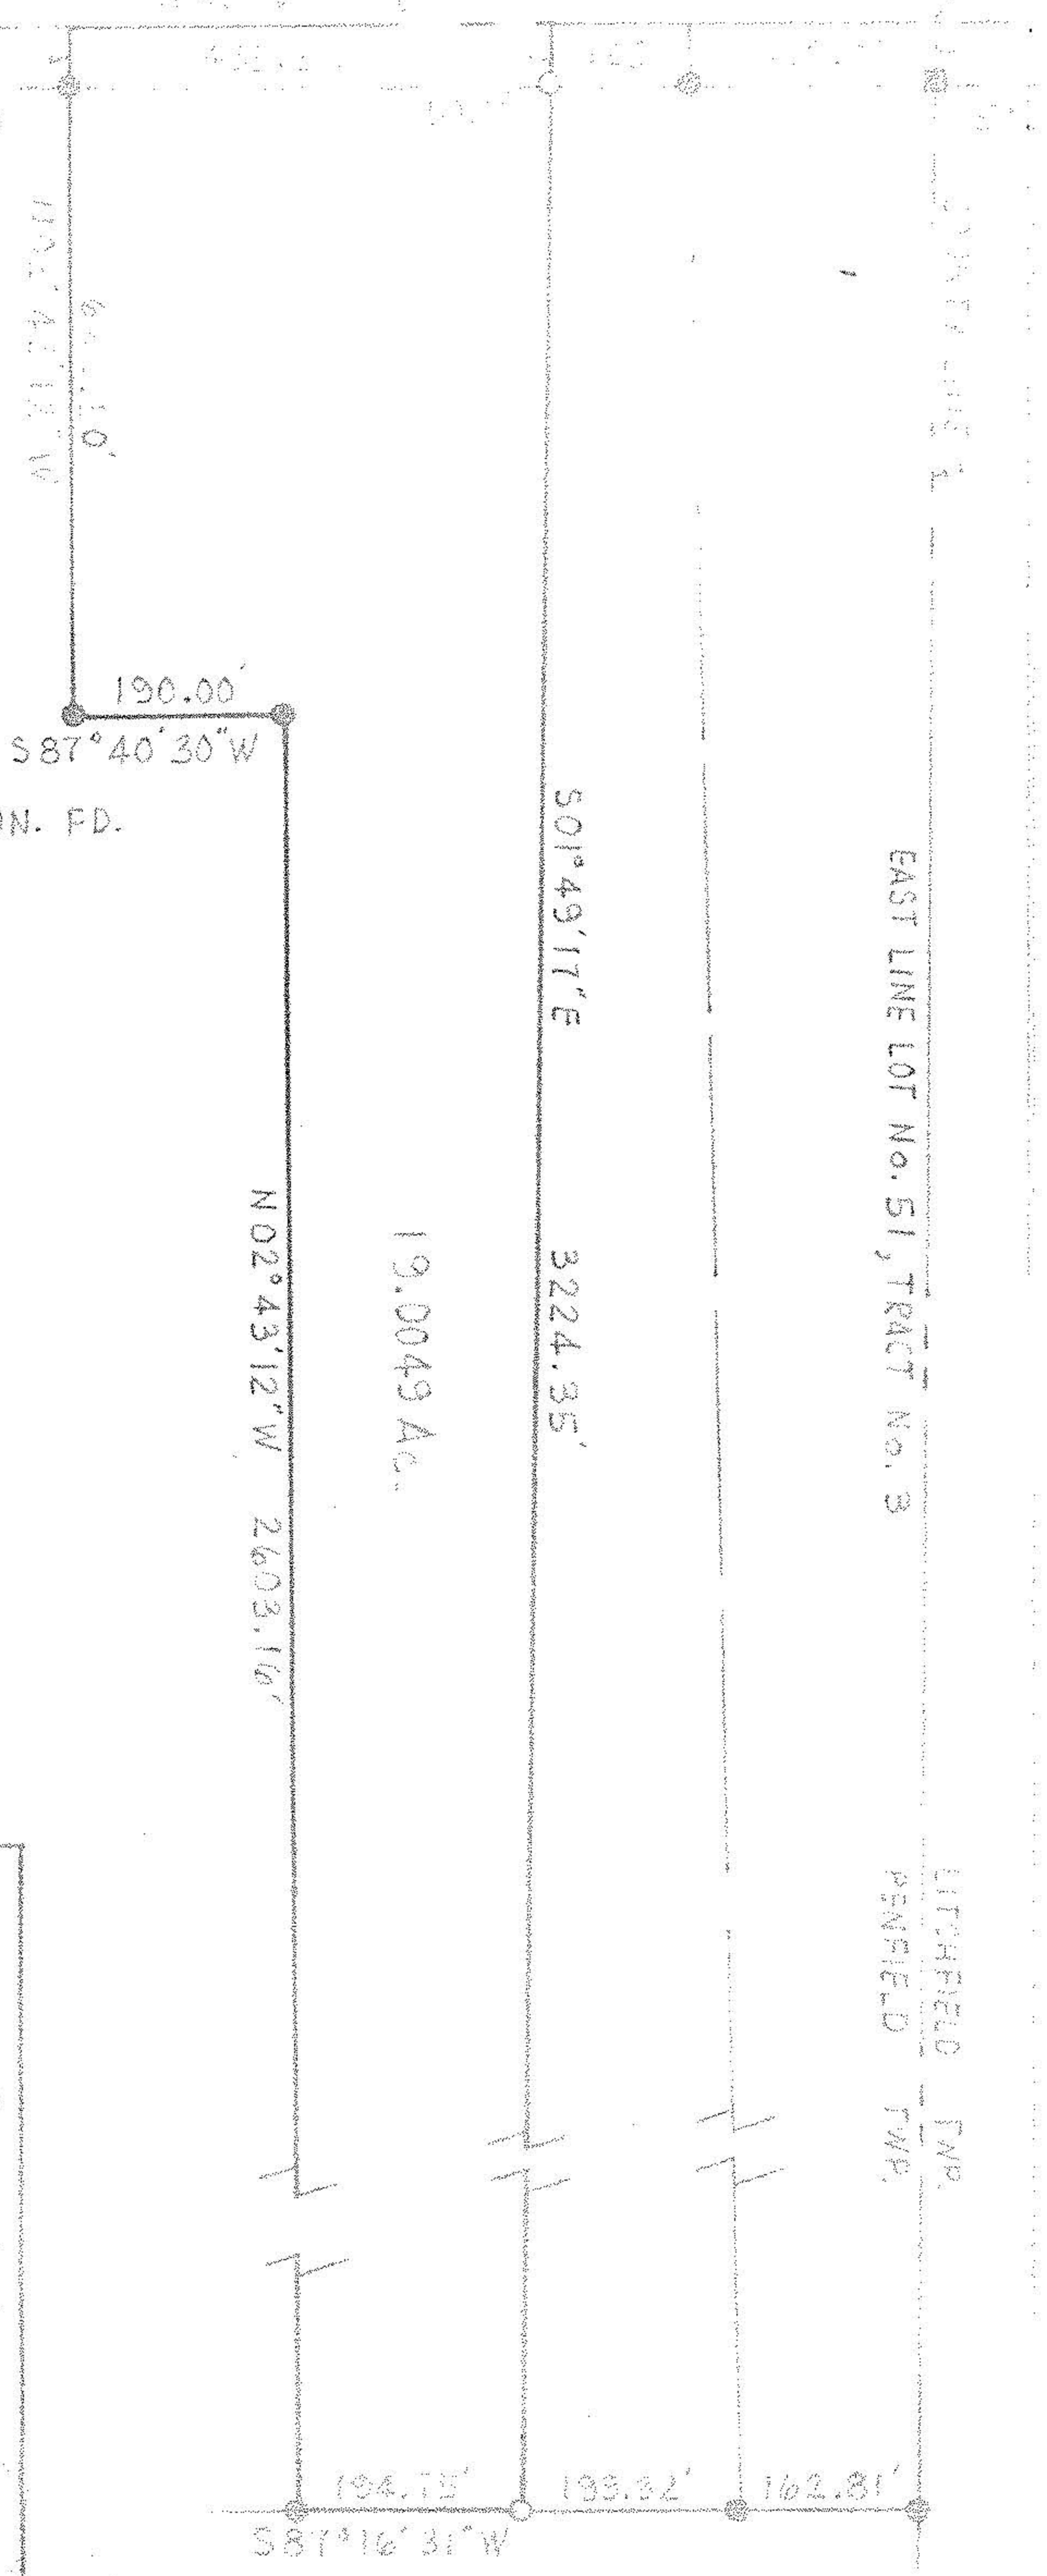

19.0049 Ac.

- I. PIN FD.
- STATE HIGHWAY MON. FD.
- I. PIN SET
- ⊙ I. PIPE FD.

SCALE 1" = 200'

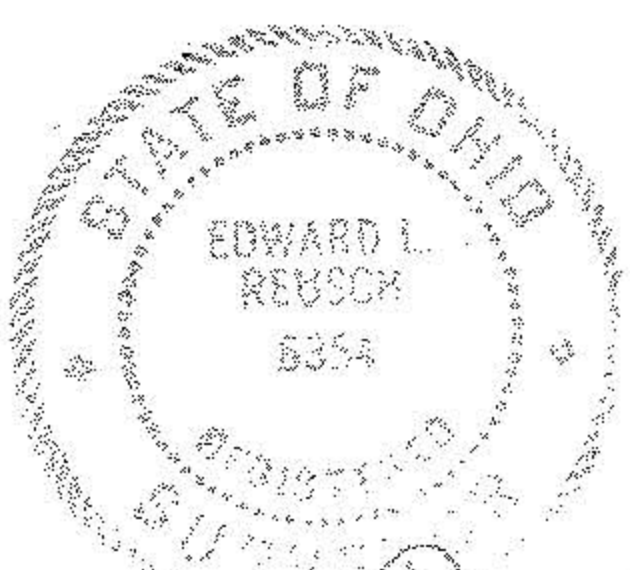

Edward L. Reusch
REG. SURVEYOR No. 6354

Plot of Survey	
State	OHIO
County	LORAIN
Township	PENNSYLVANIA
Tract / Section	3
City / Village	
Subdivision	
Owner	RICHARD SWARM
Project	RE5023
Date	JULY 1985

CHARLES P. MOTZNIK DEED VOL. 1206, PG. 490

Reusch Surveying 3543 Darrow Rd., Stow, Oh. Phone 688-6040

Litchfield Twp. 19-03-051-000-009