



11000

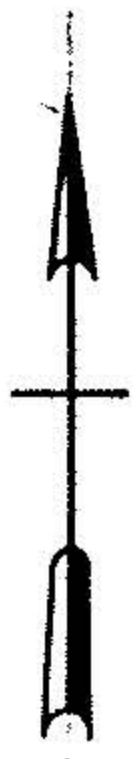

NOTE: O-DENOTES IRON PIPE SET
● " " FOUND

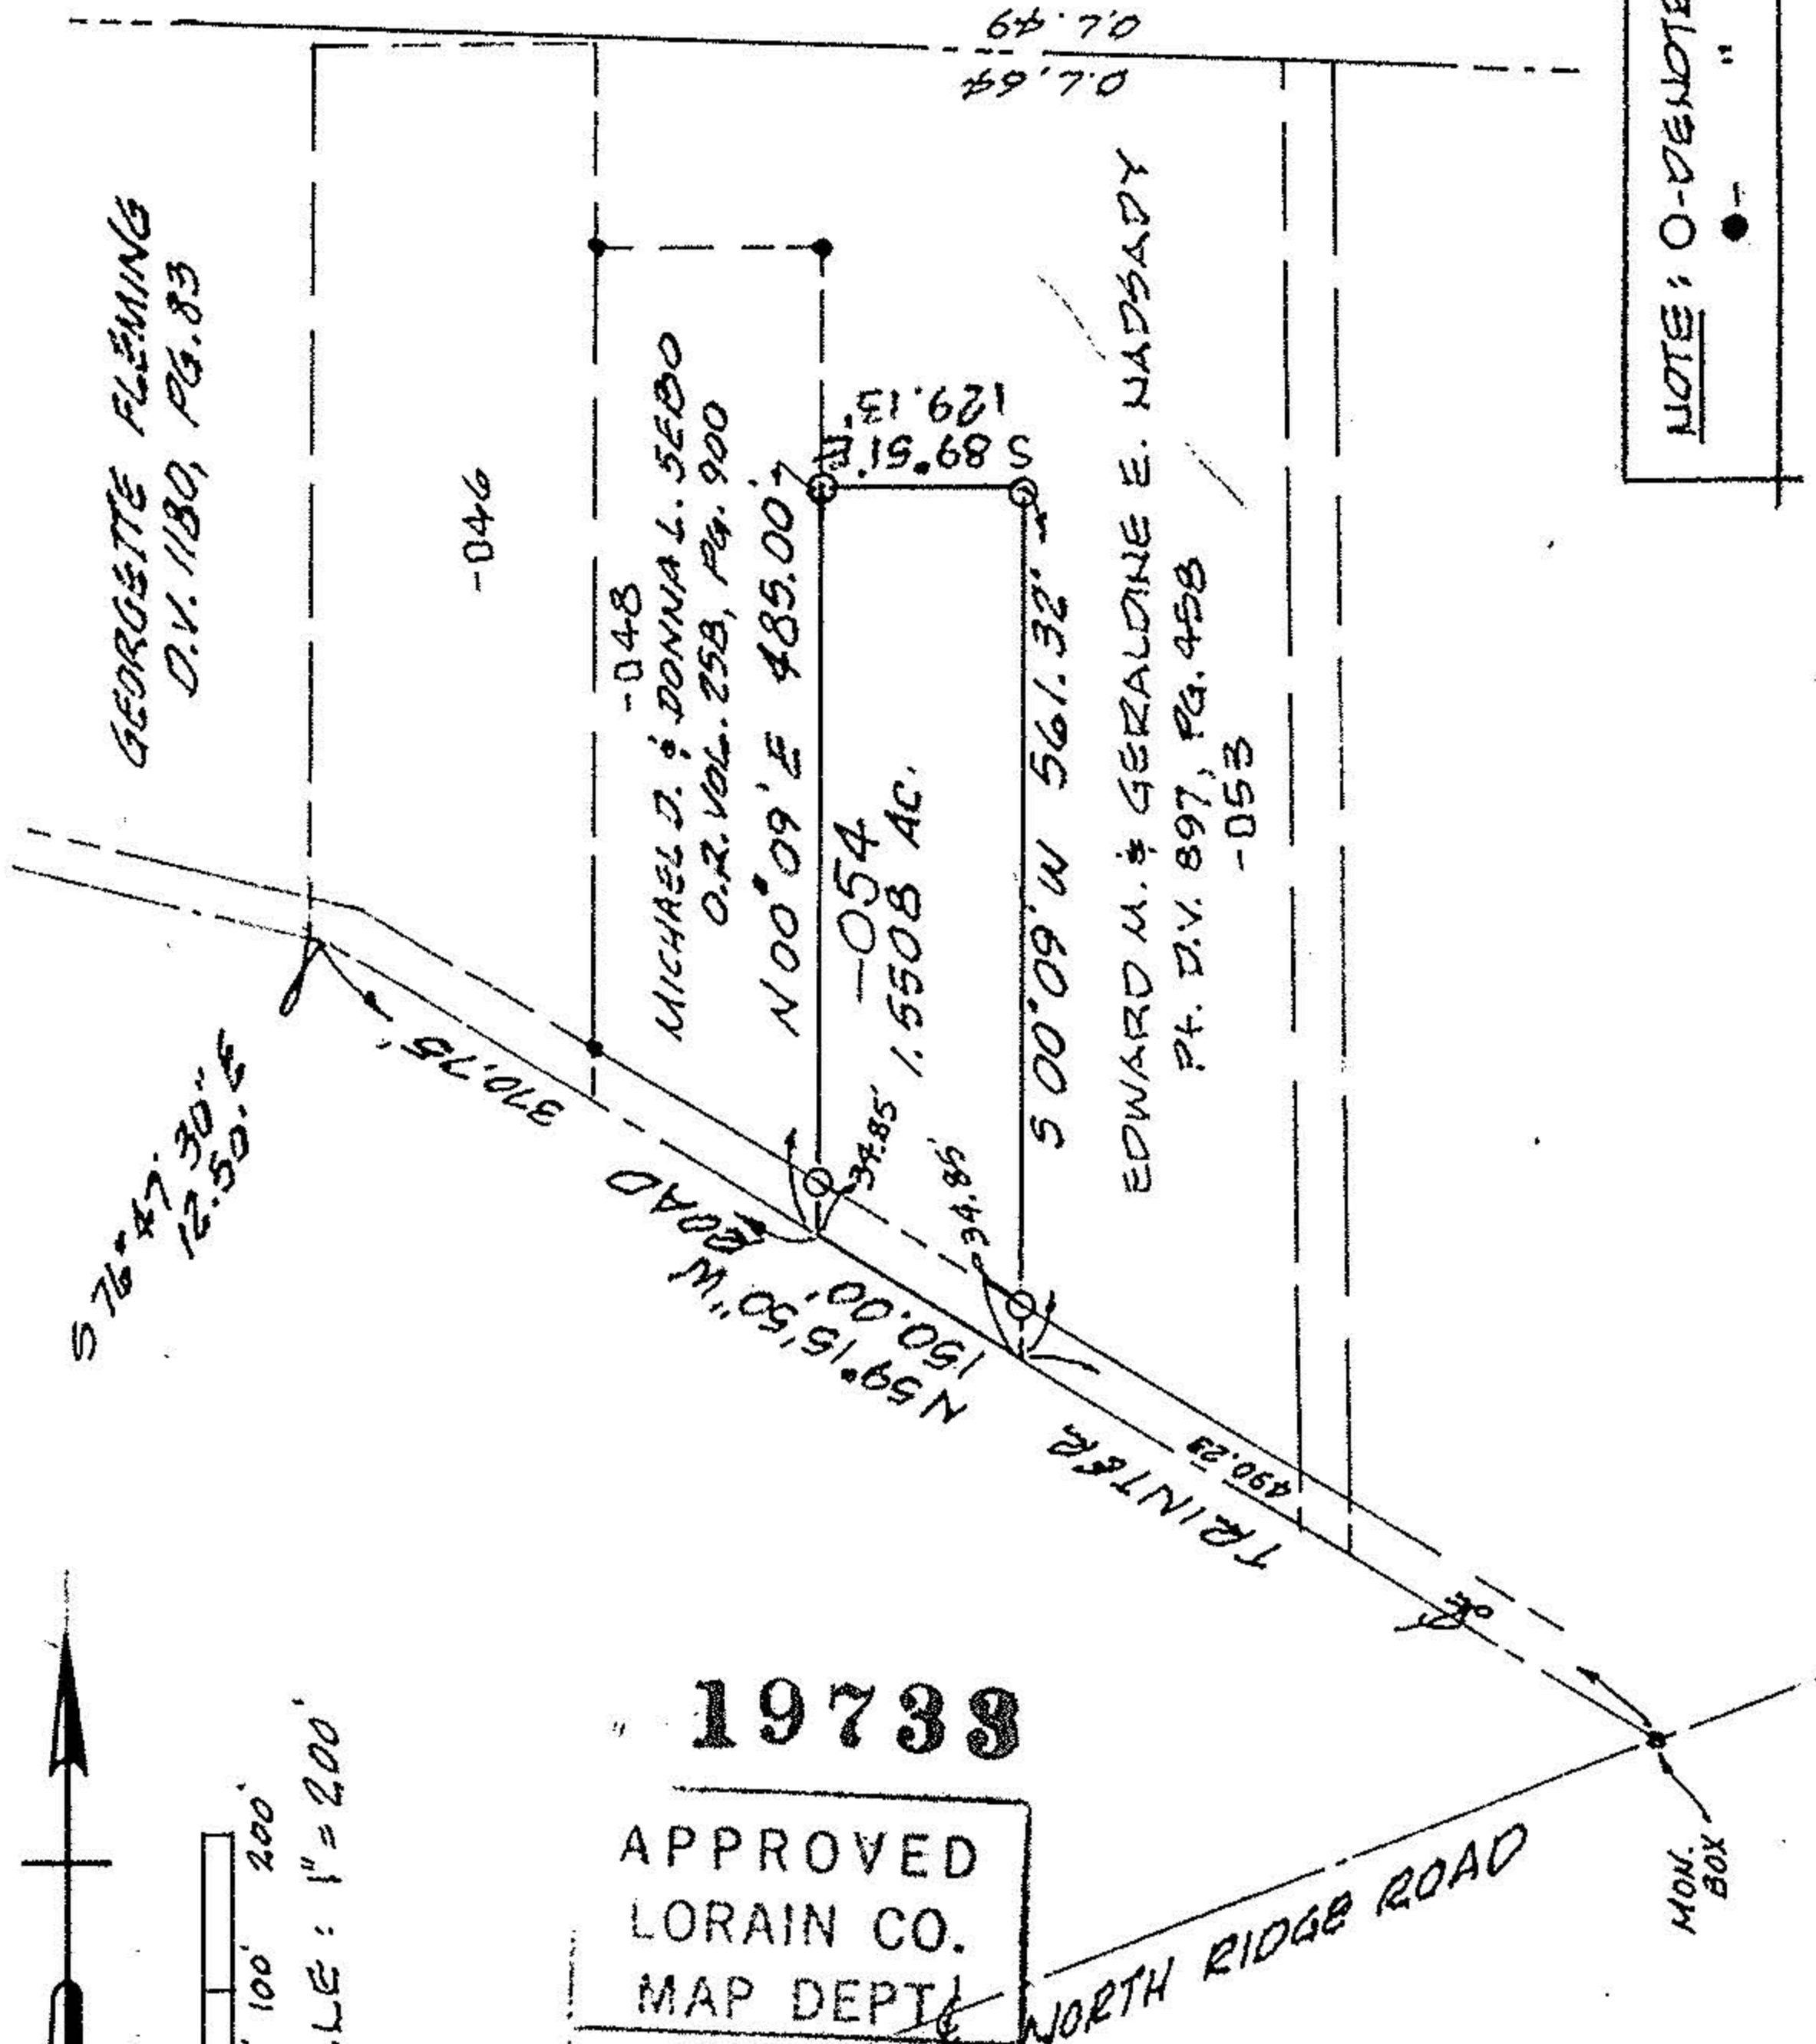

0' 50' 100' 200'

SCALE: 1" = 200'

19733

APPROVED
LORAIN CO.
MAP DEPT.

DATE	12-30-91
PAGE	1-I
BY	CAROLYN FRANCIS
VOID AFTER #	19733

PROPOSED PARCEL SPLIT

PREPARED FOR DAVID MCKINNEY

PART OF ORIGINAL BROWNHELM TWP. LOT No. 64
TOWNSHIP of BROWNHELM, LORAIN COUNTY, OHIO

K.E. MCCARTNEY & ASSOCIATES
ENGINEERS - SURVEYORS

ELYRIA, OHIO

REF: SPLIT OUT FROM PP# 01-00-064-000-053

NOVEMBER, 1991

#913691