



NORTH
SCALE 1"=100'

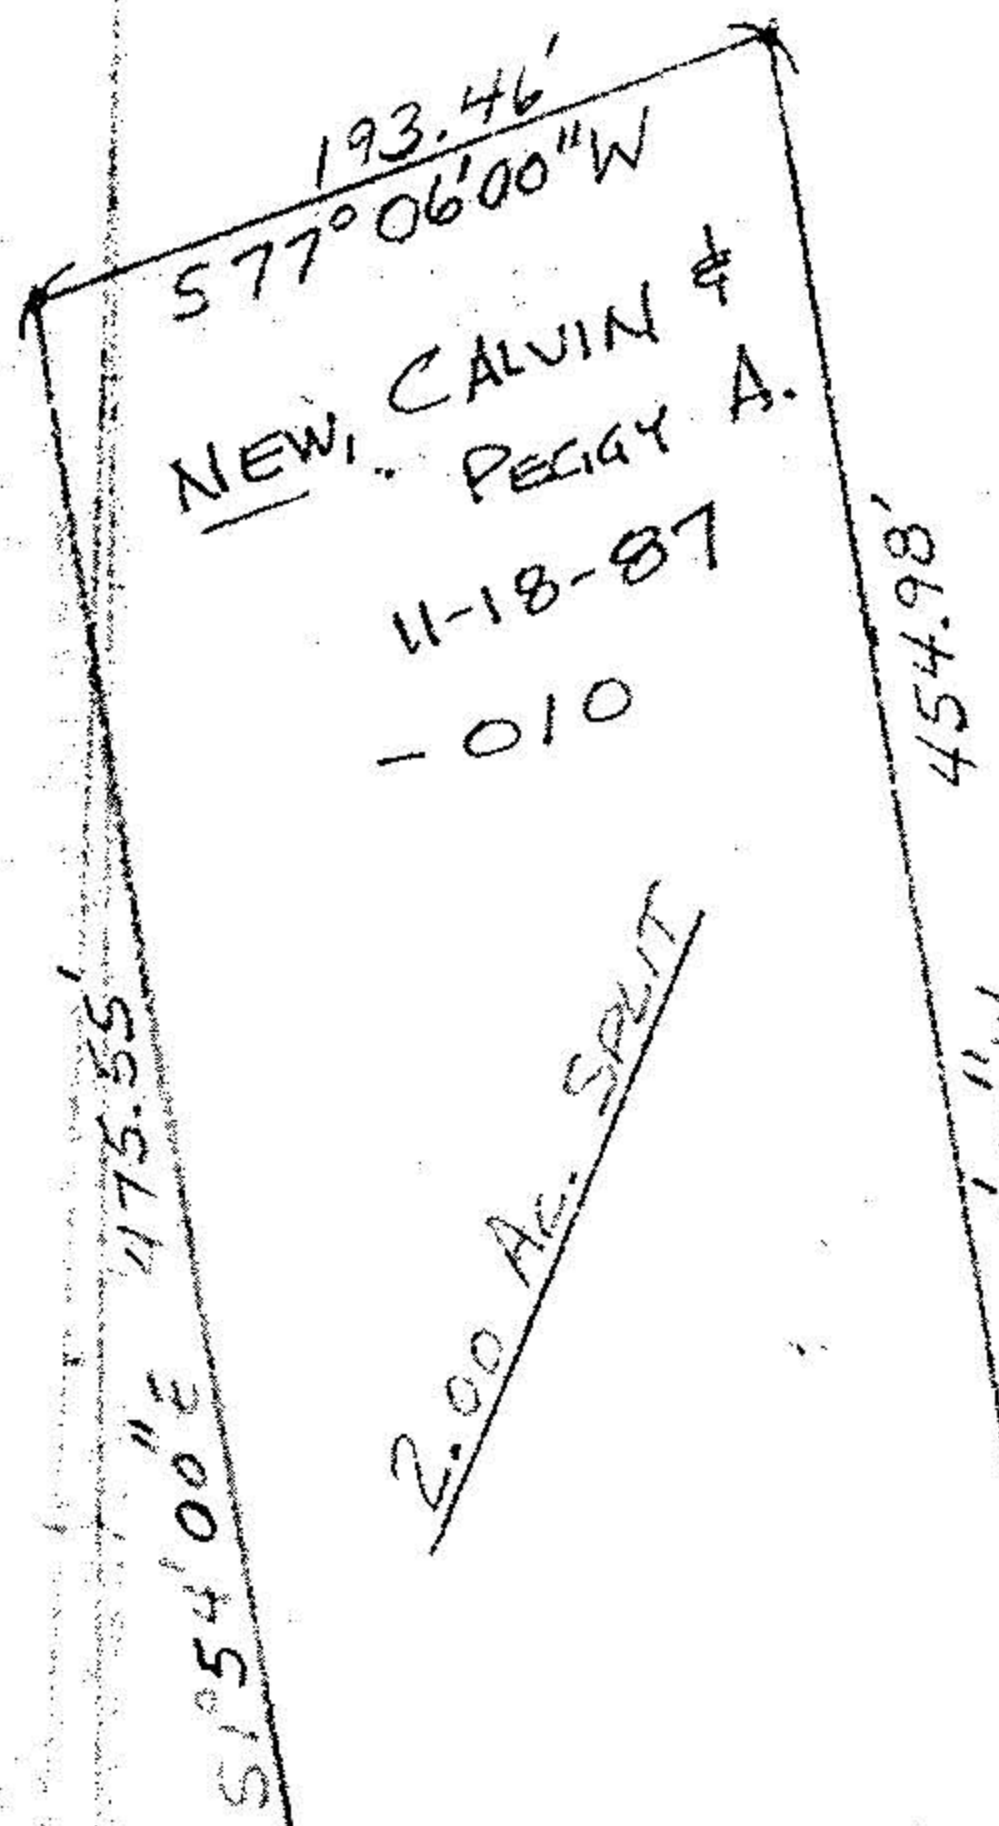

ELSIE M. SCHMALZ
DEED Vol. 696 P. 282
63.43 AC. - 61.43 AC. REM.

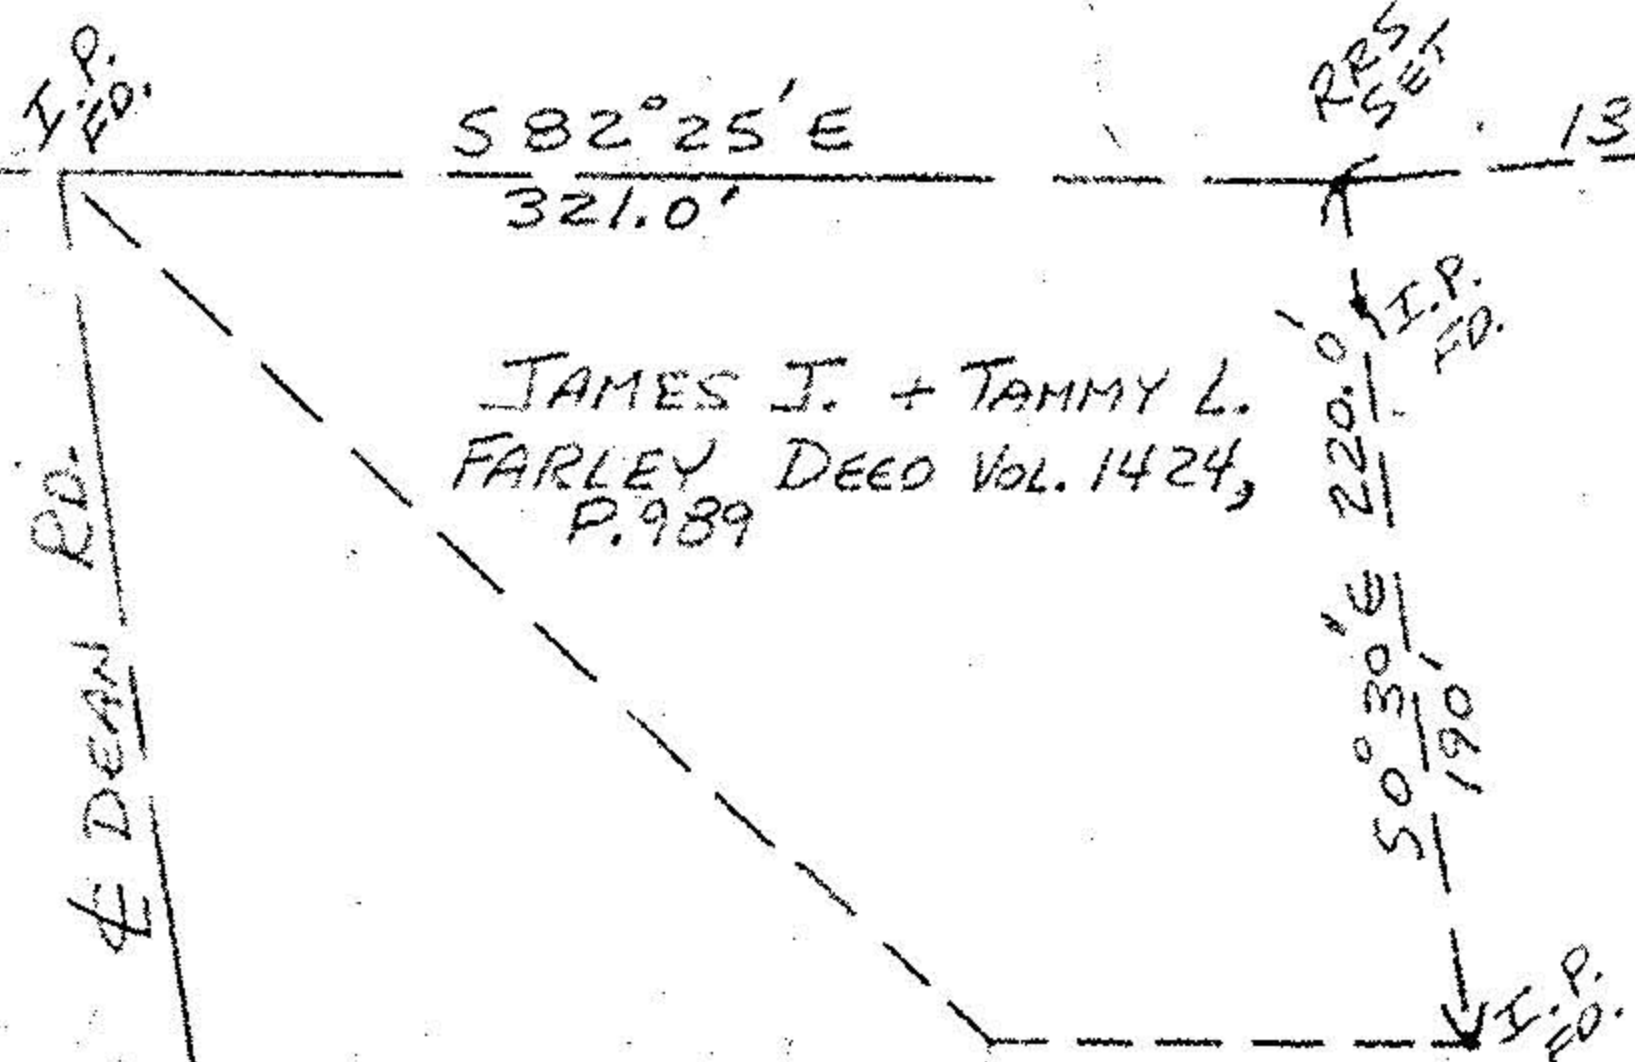

JAMES J. + TAMMY L.
FARLEY DEED Vol. 1424,
P. 989



SURVEY OF 2.00 AC. SPLIT FOR RUSS SCHMALZ
BROWNHELM TWP. - O. L. 65

SCALE: 1"=100'	APPROVED BY	DRAWN BY JH
DATE: 8/30/87	JOHN R. HAMILTON - REG. SURV. #6861	
REVISED 2/12/86 - CORR. BEARINGS	DRAWING NUMBER	