


Map of part of O.L. 71 Brownhelm Twp. Lorain Co. Ohio

Scale 1" = 100'

May 19, 1987


By Arnold F. Koepp Reg. Surveyor No. 4306

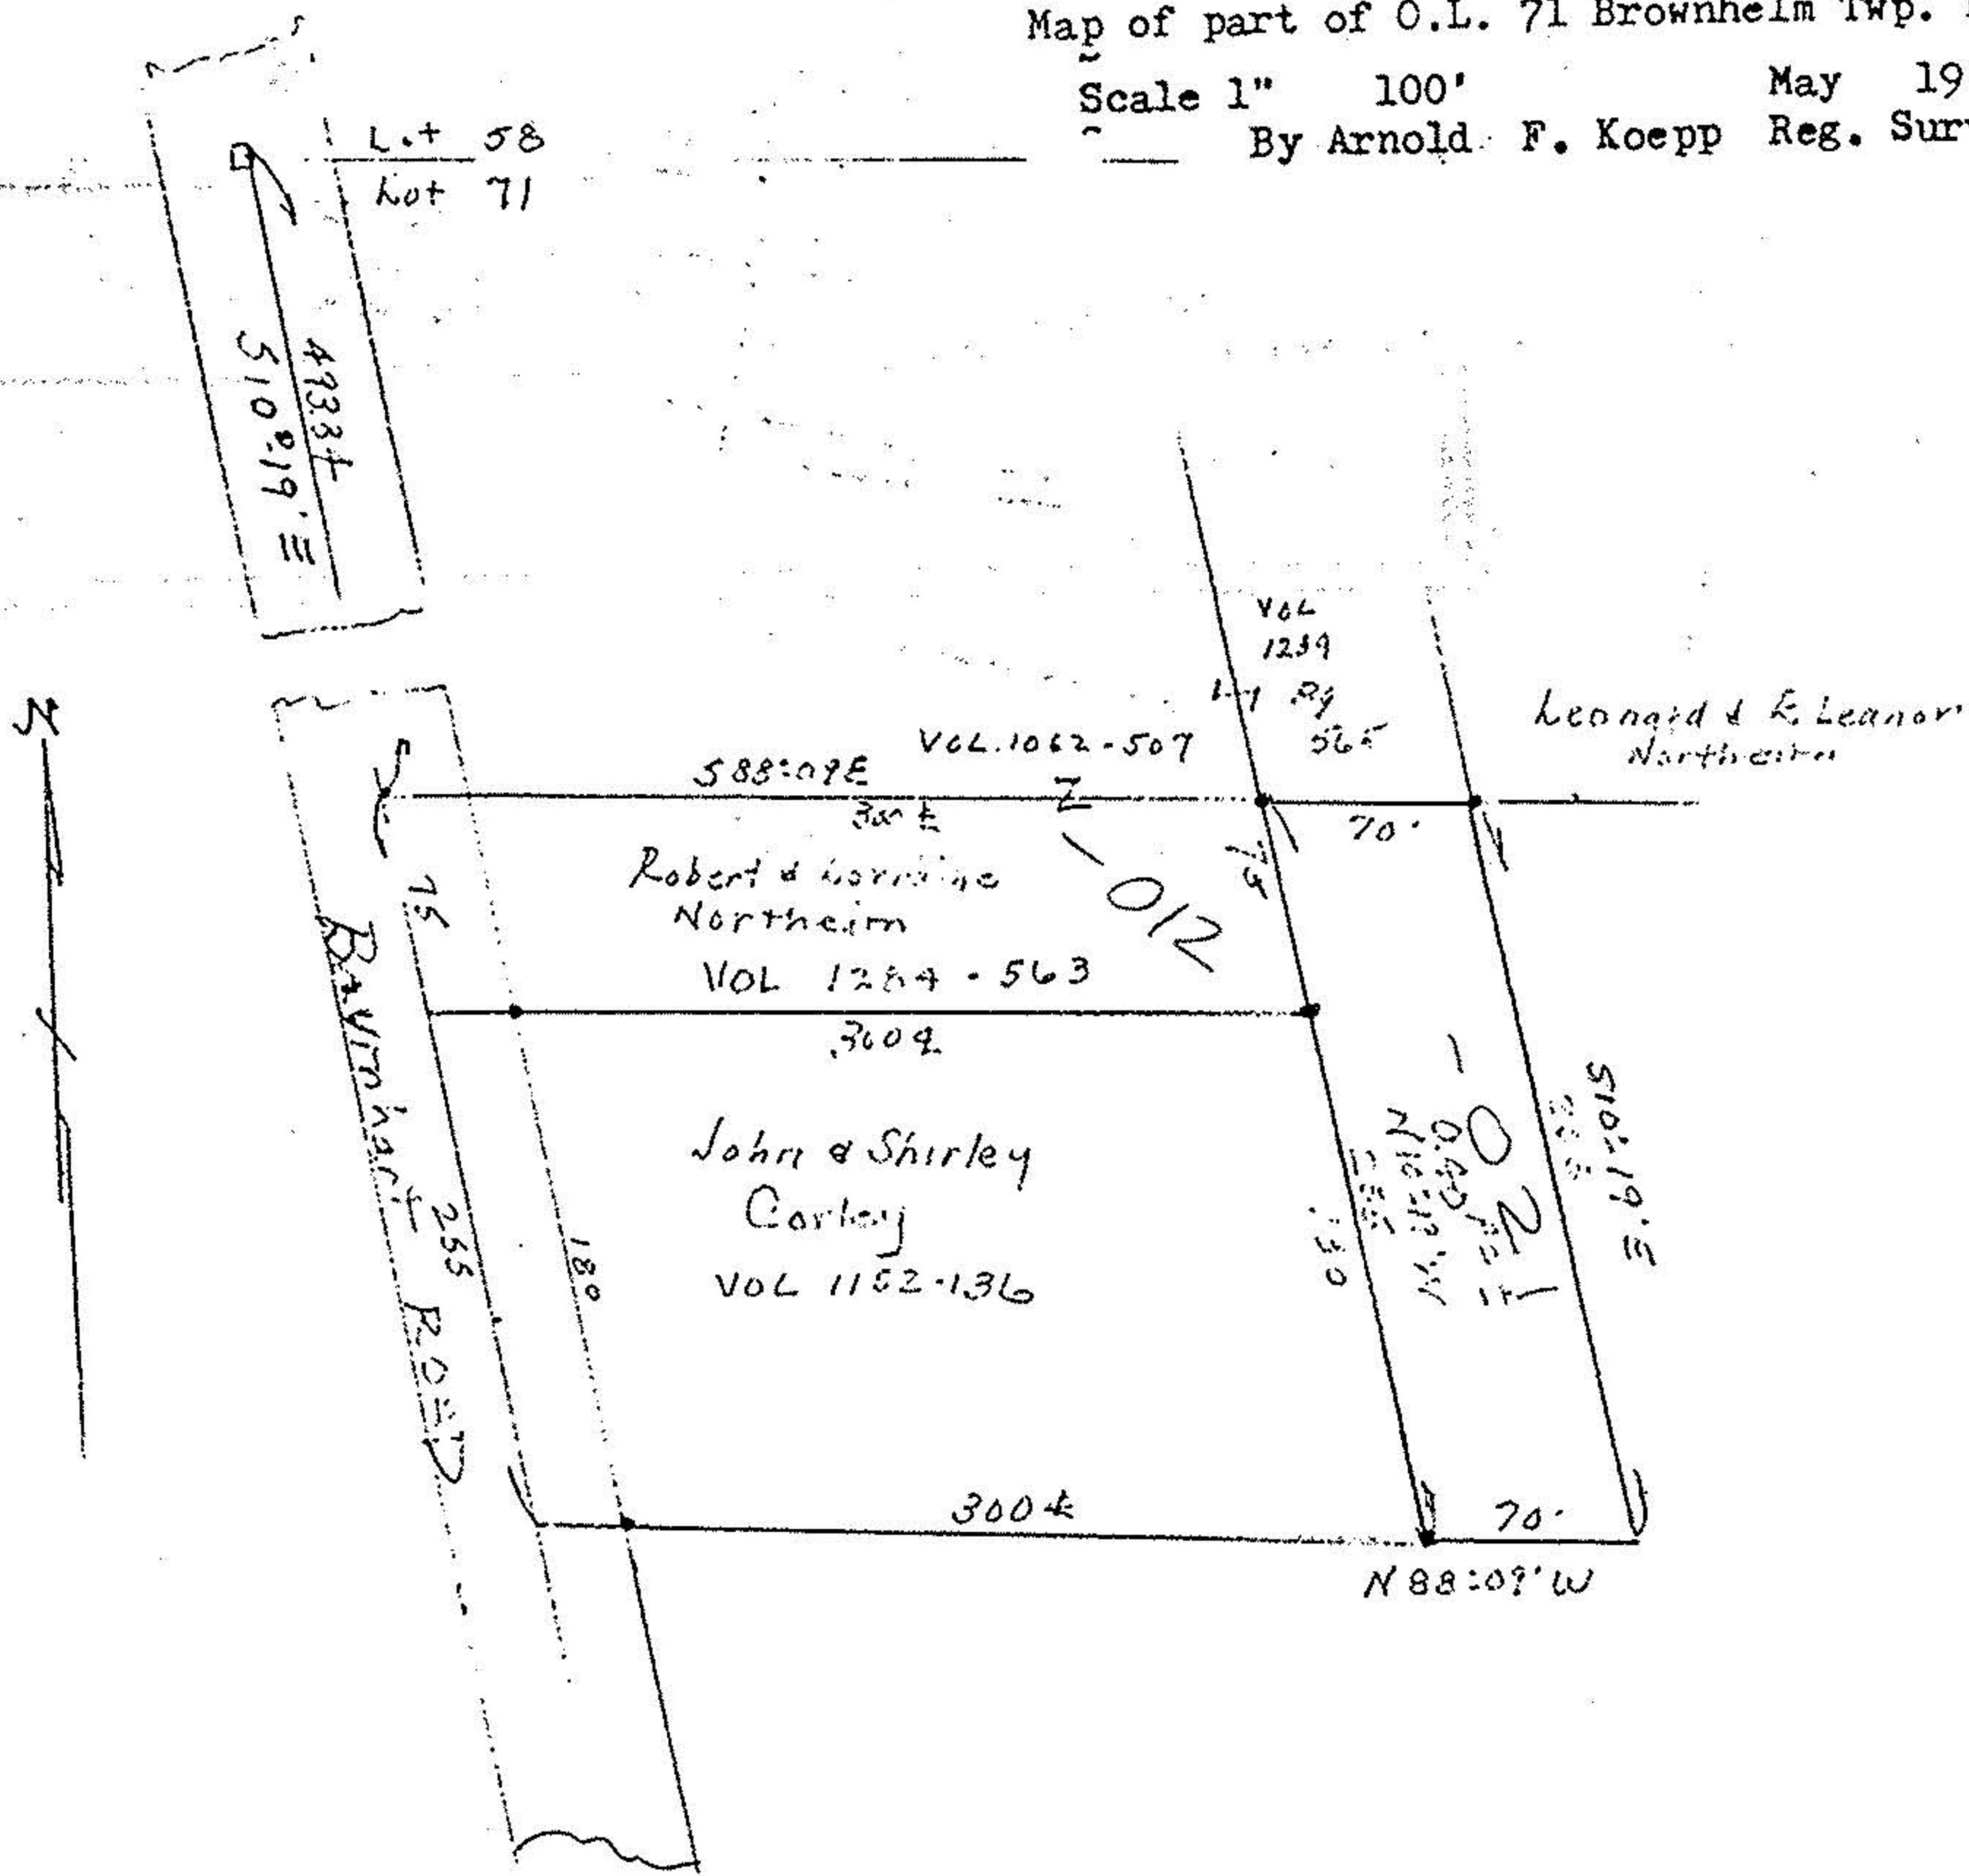

01-00-071-000

#17455

APPROVED	
LORAIN CO.	
MAP DEPT.	
DATE	6-2-87
PAGE	1-L
BY	C. FRANCIS
VOID AFTER	17455

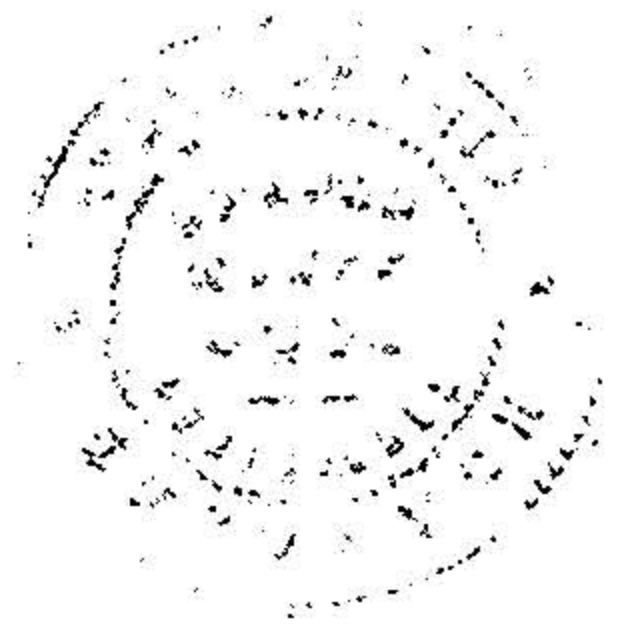

01-00-071-000-021