

1-4

#15395

REC. NO. 20214-A
FOR CORR. P.P. NO.

01-00-071-000-026

~~01-00-070-000-013~~



Map of Part of O.L. 71 Brownhelm Twp. Lorain Co. Ohio
Scale 1" = 100' Survey from L.W. Banister survey of Baumhart Road
June 29, 1983 By Arnold F. Koepf Reg. Surveyor

RECEIVED

JUN 22 1983
ENGINEERING DEPT
VERMILION, OHIO

#15395

APPROVED
LORAIN CO.
MAP DEPT.
DATE 12-20-83
PAGE 1-L
BY T. M. Main
VOID
IF REPRODUCED

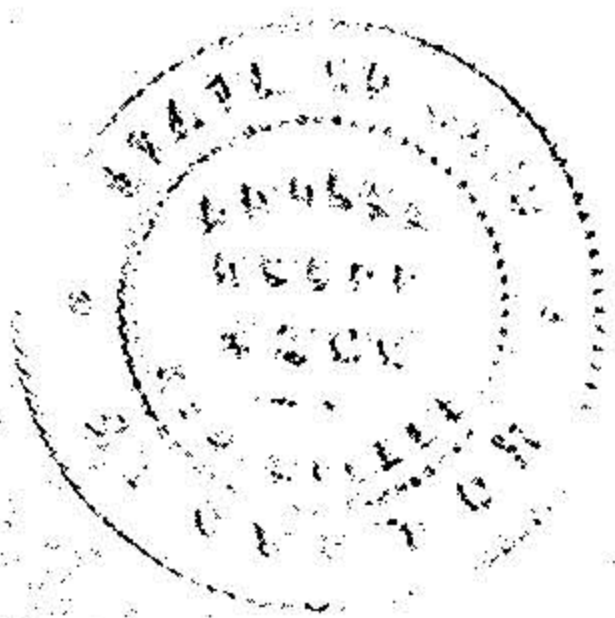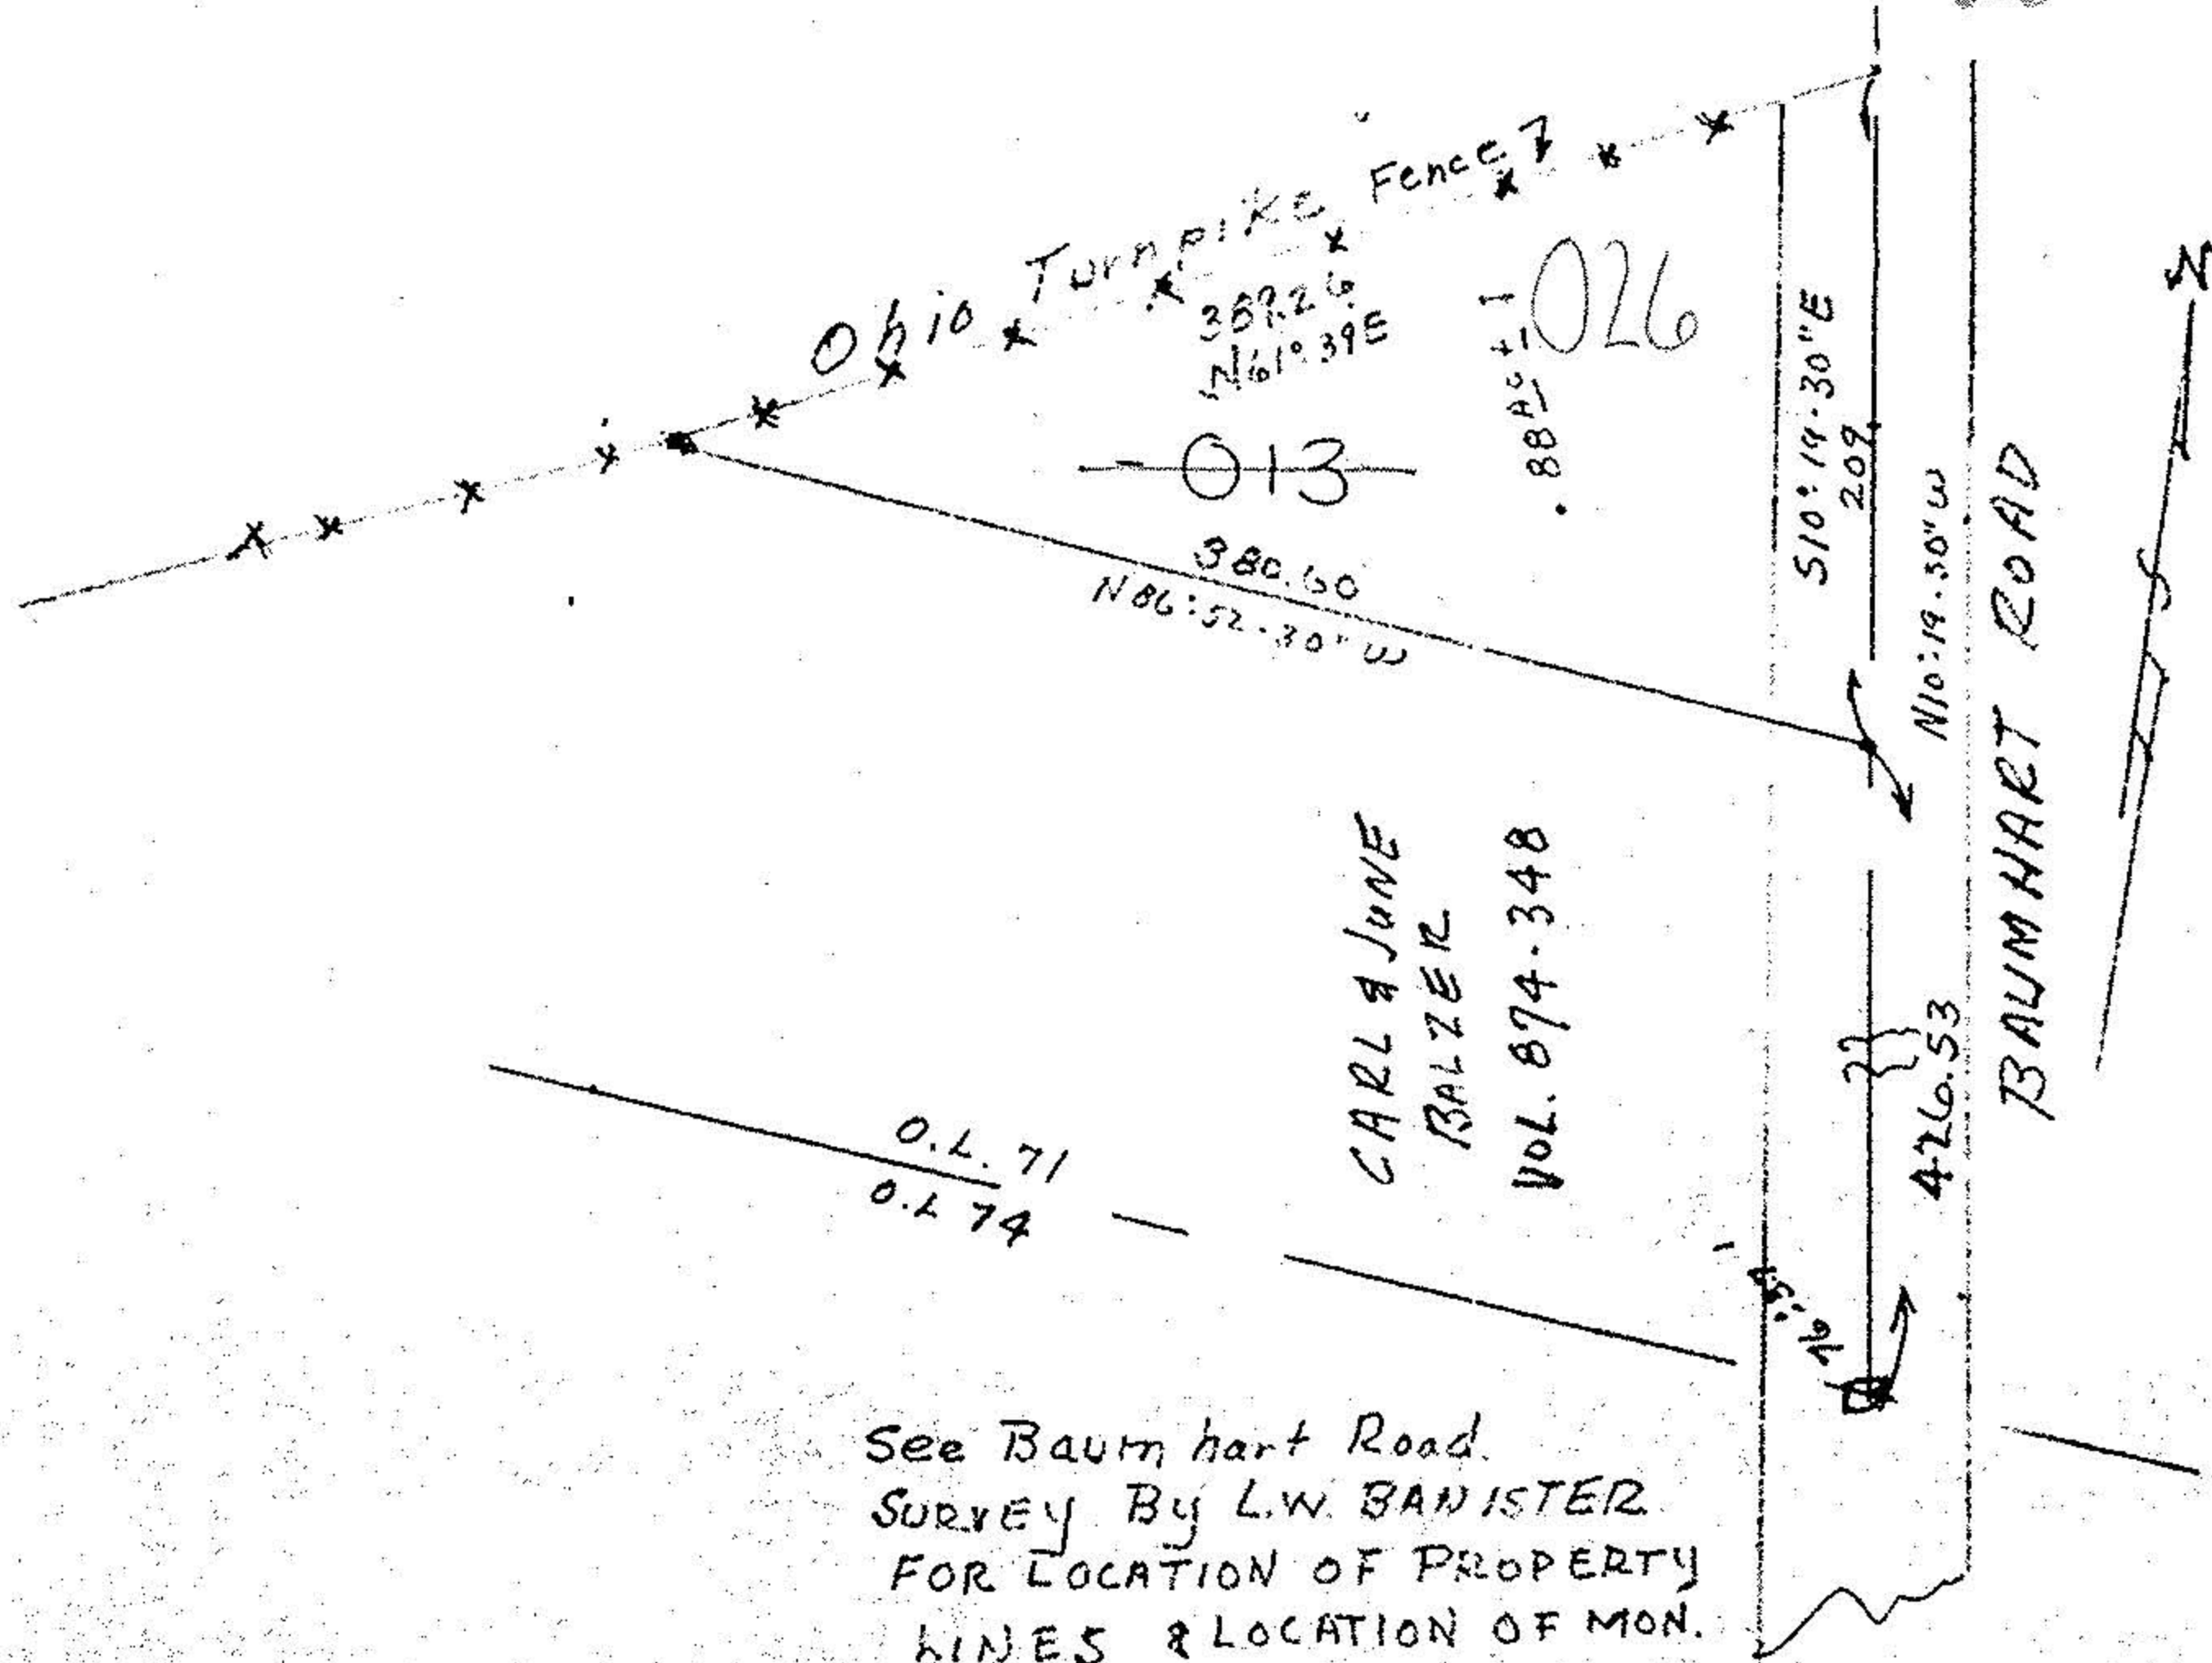

See Baumhart Road.
SURVEY BY L.W. BANISTER
FOR LOCATION OF PROPERTY
LINES & LOCATION OF MON.