
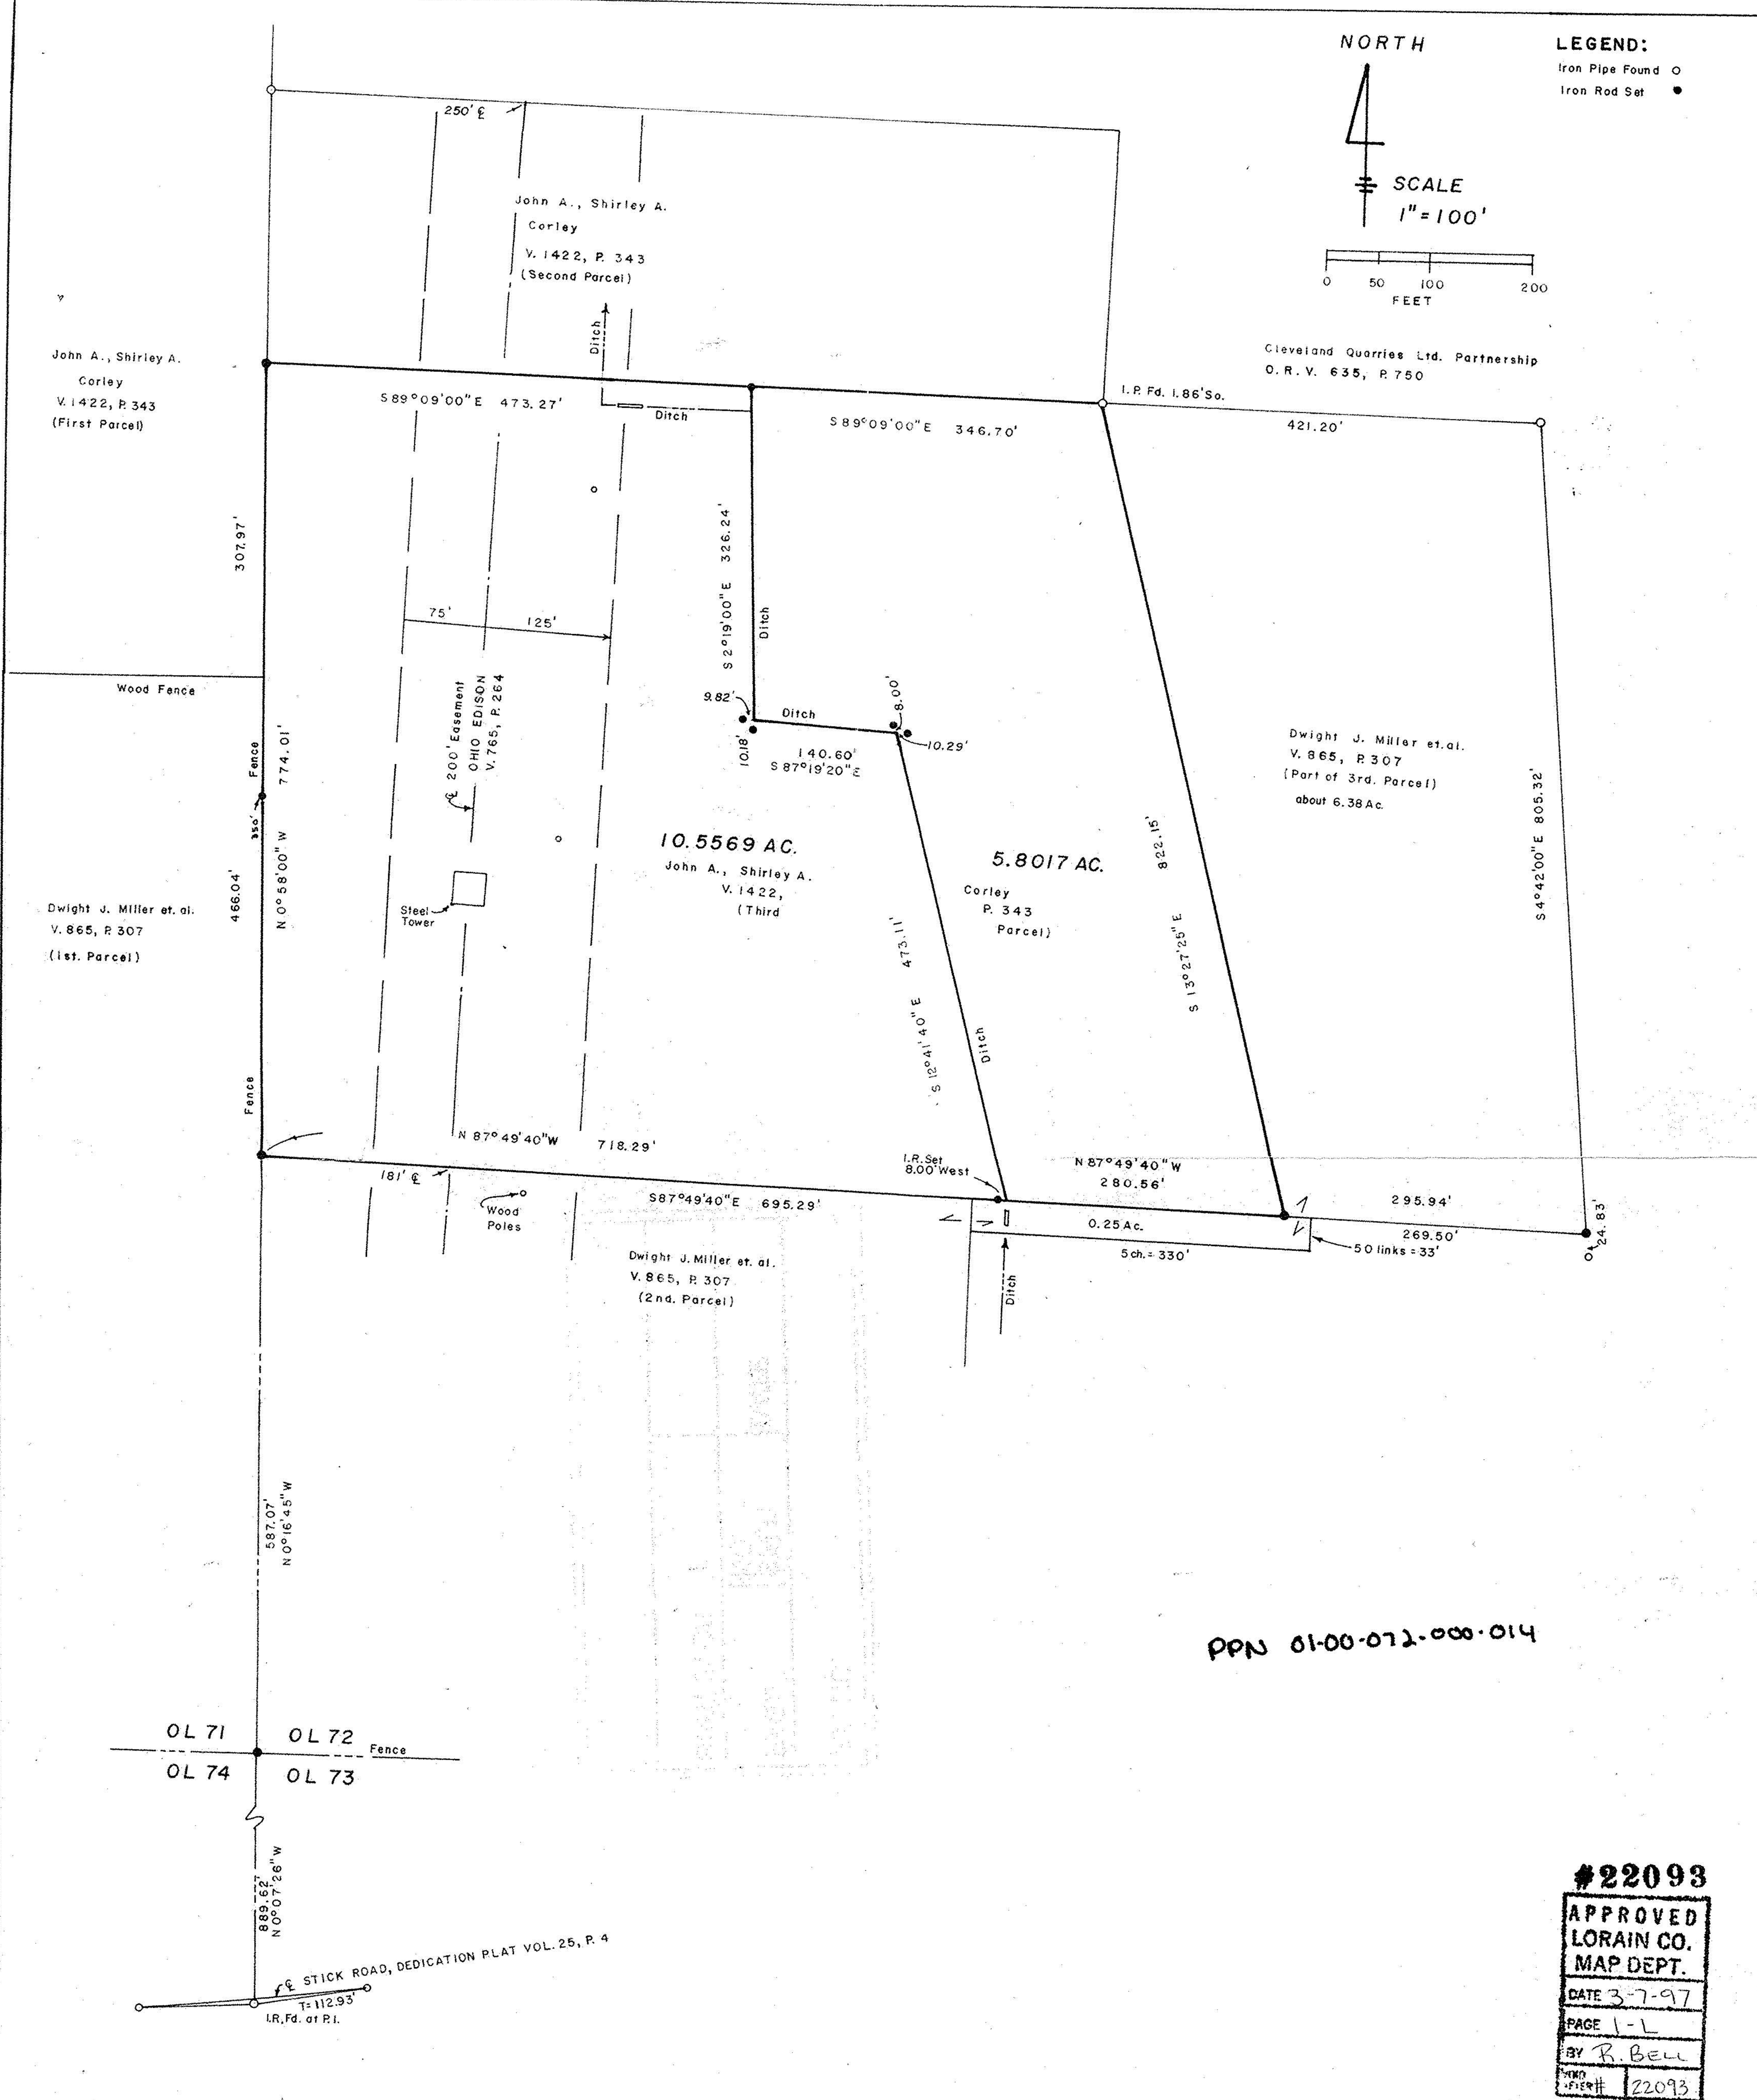


NORTH

LEGEND:

Iron Pipe Found ○
Iron Rod Set ●

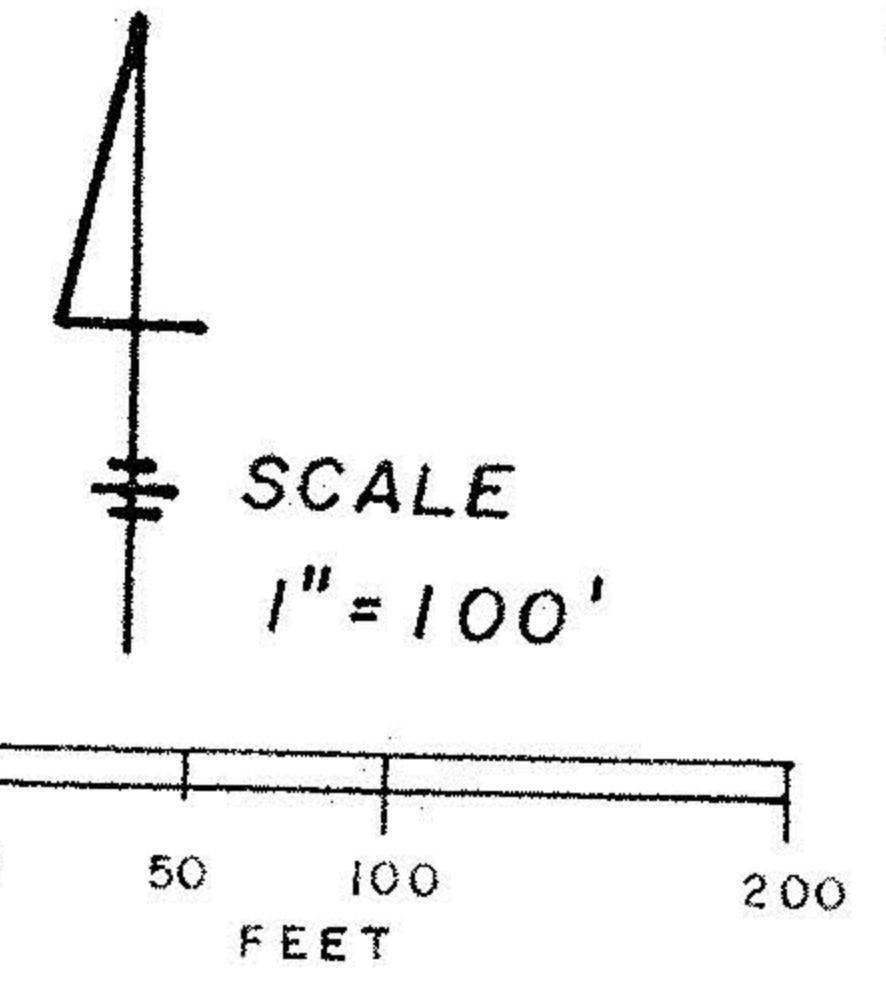

PPN 01-00-072-000-014

#22093
APPROVED
LORAIN CO.
MAP DEPT.
 DATE 3-7-97
 PAGE 1-L
 BY R. BELL
 FILE# 22093

MAP OF SURVEY MADE
 5.8017 ACRES AND 10.5569 ACRES,
 PART OF ORIGINAL LOT NO. 72,
 BROWNHELM TOWNSHIP,
 LORAIN COUNTY, OHIO
 August, 1996

Charles P. Waryu
 REGISTERED SURVEYOR NO. 5029