


NORTH

ASSUMED
MERIDIAN

SCALE
1" = 100'

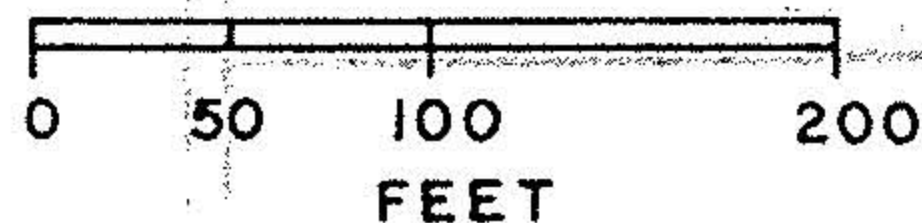

LEGEND: Iron Pipes, Rods, R.R. Spikes

Found \circ

1/2" Iron Rods Set \bullet

①

DATA ON SEGMENT OF CURVE

on South Right of Way Line
Delta = $1^{\circ}57'32''$
D = $1^{\circ}29'18''$ R = 3849.72'
T = 65.82' L = 131.64'
Chord = N $86^{\circ}21'50''$ E, 131.63'

O. Lot No. 73 = 0.1112 Ac.
O. Lot No. 74 = 1.4044 Ac.
TOTAL = 1.5156 Ac.

Part of -011, 82.68 A.

David D. Miller,
Roger G. Miller
O.R.V. 394, P. 334


BY	APPROVED
PAGE	LORAIN CO. MAP DEPT
DATE	5-24-96
MAP DEPT	1-00-073 A
LORAIN CO.	1-00-074 A
APPROVED	BY CAROLYN FRANKS
Charles P. Waryas	

Registered Surveyor No. 5029

#21779

Centerline Curve Data
Delta = $3^{\circ}23'13''$
D = $1^{\circ}30'$ R = 3819.72'
T = 112.93' L = 225.80'

STICK ROAD DEDICATION PLAT
PLAT VOL. 25, P. 4, Oct. 4, 1967
60' ROAD RIGHT OF WAY IN NAME
OF BROWNHELM TOWNSHIP TRUSTEES

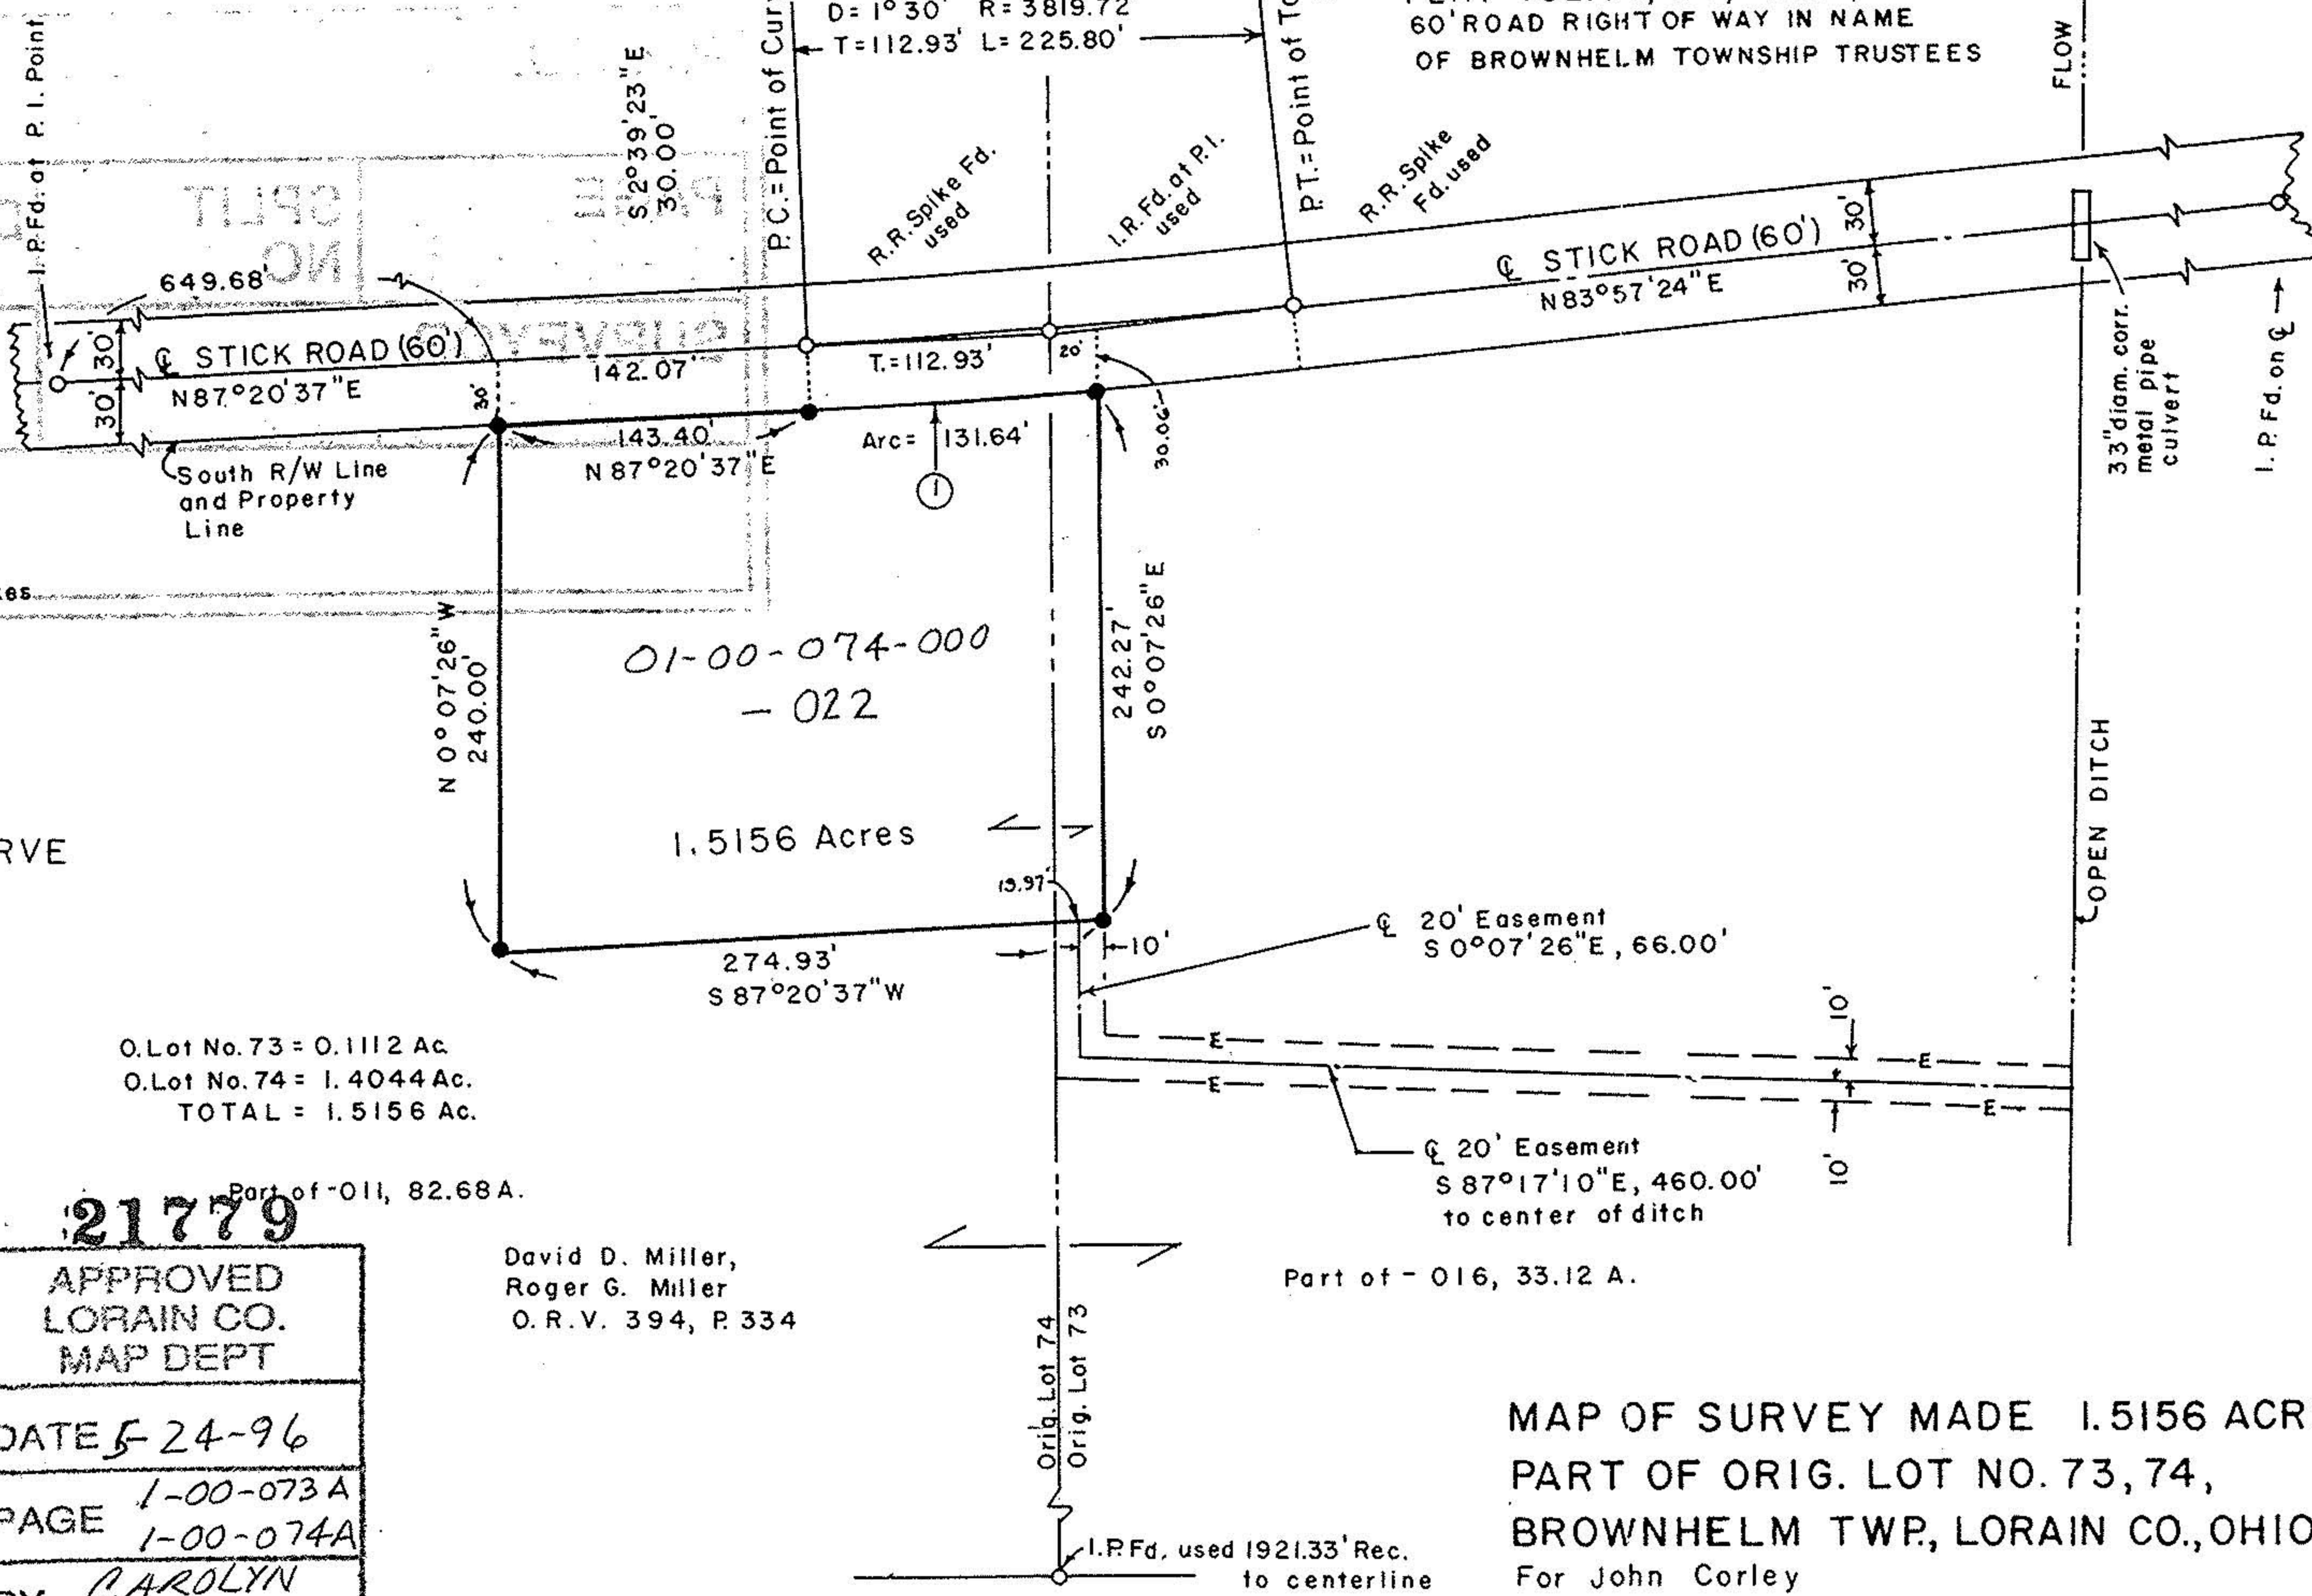

MAP OF SURVEY MADE 1.5156 ACRES
PART OF ORIG. LOT NO. 73, 74,
BROWNHELM TWP., LORAIN CO., OHIO
For John Corley
April, 1996