

No. 1 & Wash  
Fd.

LIBERTY AVE.

NICHOLSON AVE.  
V. 43 P. 7

N



-026  
Lucy Idol Center For The Handicapped  
Doc. No. 2001-0754876

-019  
Clyde L. & Deborah A  
Bochman V. 959 P. 625

N 3° 17' 30" W  
735.42 r.f.m.

N 3° 17' 30" W

87° 59' r.f.u.  
Mag Nail Set

N 84° 41' 30" E

164.03 c. 163.66 d.

90° r.f.u.

1. Pipe Fd.

-009  
Lucy Idol School  
V. 1431 P. 191

-047

0.3064 Ac.

83.36'

S 5° 18' 30" E

1. Pin Set

r.b. Fd.

166.86'

S 86° 32' 35" W

-048

-008  
Lucy Idol Center  
Doc. No. 2000-0707354  
100.00'

Rem. -038  
Ivan & Marinela Militiev  
Doc. No. 99-0656640 Pl. 2  
26.65 Ac. By Auditor

N 3° 17' 30" W


1. Pipe Fd.

N 86° 32' 35" E

1. Pipe Fd.

-005  
John C. Sr. & Sandra L. Herchler  
Doc. No. 2000-0711509

No 01042

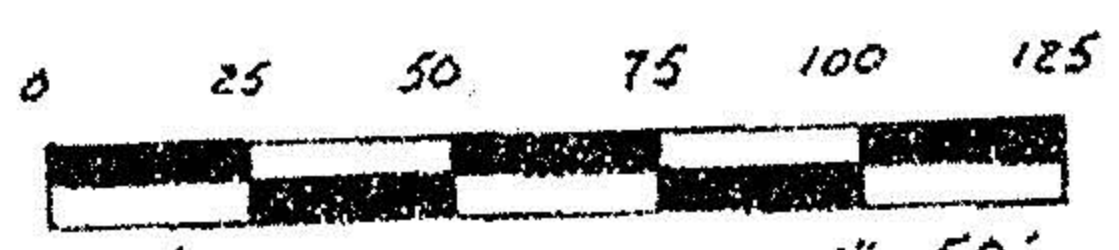

Scale 1" = 50'  
Job No. 101-12 10-26-01

APPROVED  
LORAIN CO.  
MAN DEPT

DATE 4-11-02

SURVEY FOR

PAGE 1-00-006-A

IVAN & MARINELA MILITIEV

JHATfield

Brownhelm Twp. O.L.6 Lorain Co.,  
state of Ohio

02-01042

CARLSON SURVEYS  
440-926-0200

