

AND SURVEY FOR **ROBERT MOROG**
 CITY OF LORAIN -
 LORAIN COUNTY -
 OHIO
 PART OF ORIGINAL BLACK
 RIVER LOT No. 3 TRACT No. 1


233-7498

MONUMENTS WERE FOUND OR
 SET AS SHOWN. DISTANCES ARE
 IN FEET AND DECIMALS. BEARINGS
 ARE FOR ANGLE CALCULATIONS
 ONLY. ALL OF WHICH WE
 CERTIFY TO BE CORRECT.

Vincent C. McGervey

PROFESSIONAL ENGINEER &
 SURVEYOR NO. 4289.
 2643 JOSEPH ST.
 AVON, OHIO 44011 937-5353

SCALE: 1" = 50'
 MAY 1986
 REVISED
 AUGUST 1986
 TO SHOW PARCELS
 A & B

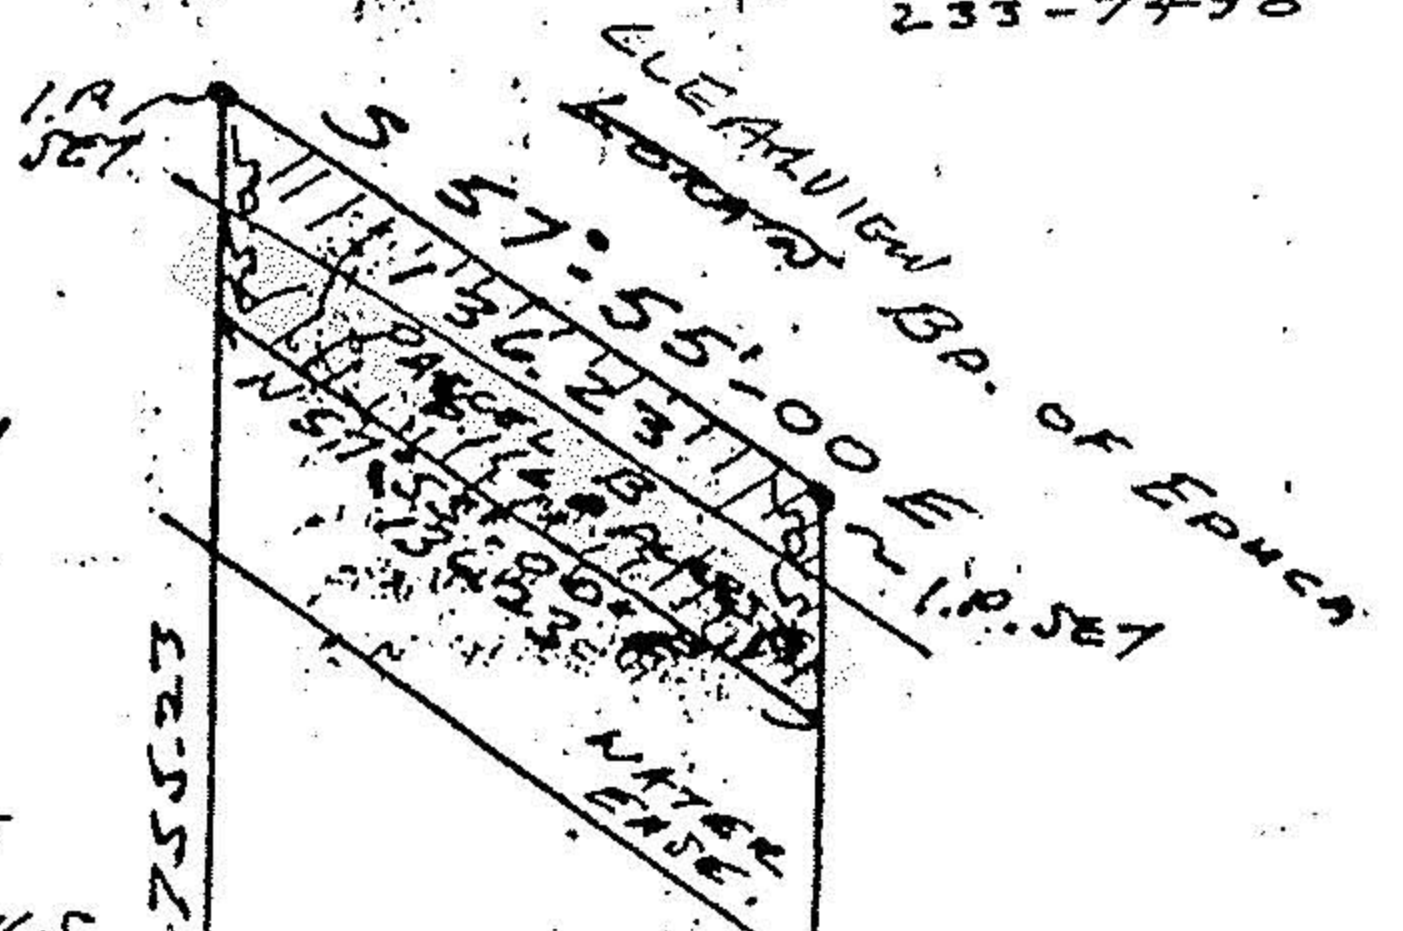

N 2° 30' 00" W 755.07 DEEP 755.23

#17507


APPROVED
 LORAIN CO.
 MAP DEPT.

DATE 7-1-87
 2-01-003-4, N
 PAGE 3-00-108-A-113-1

BY C. Francis

VOID AFTER 17507

20.00
 N 84° 37' 00"
 I.P. SET

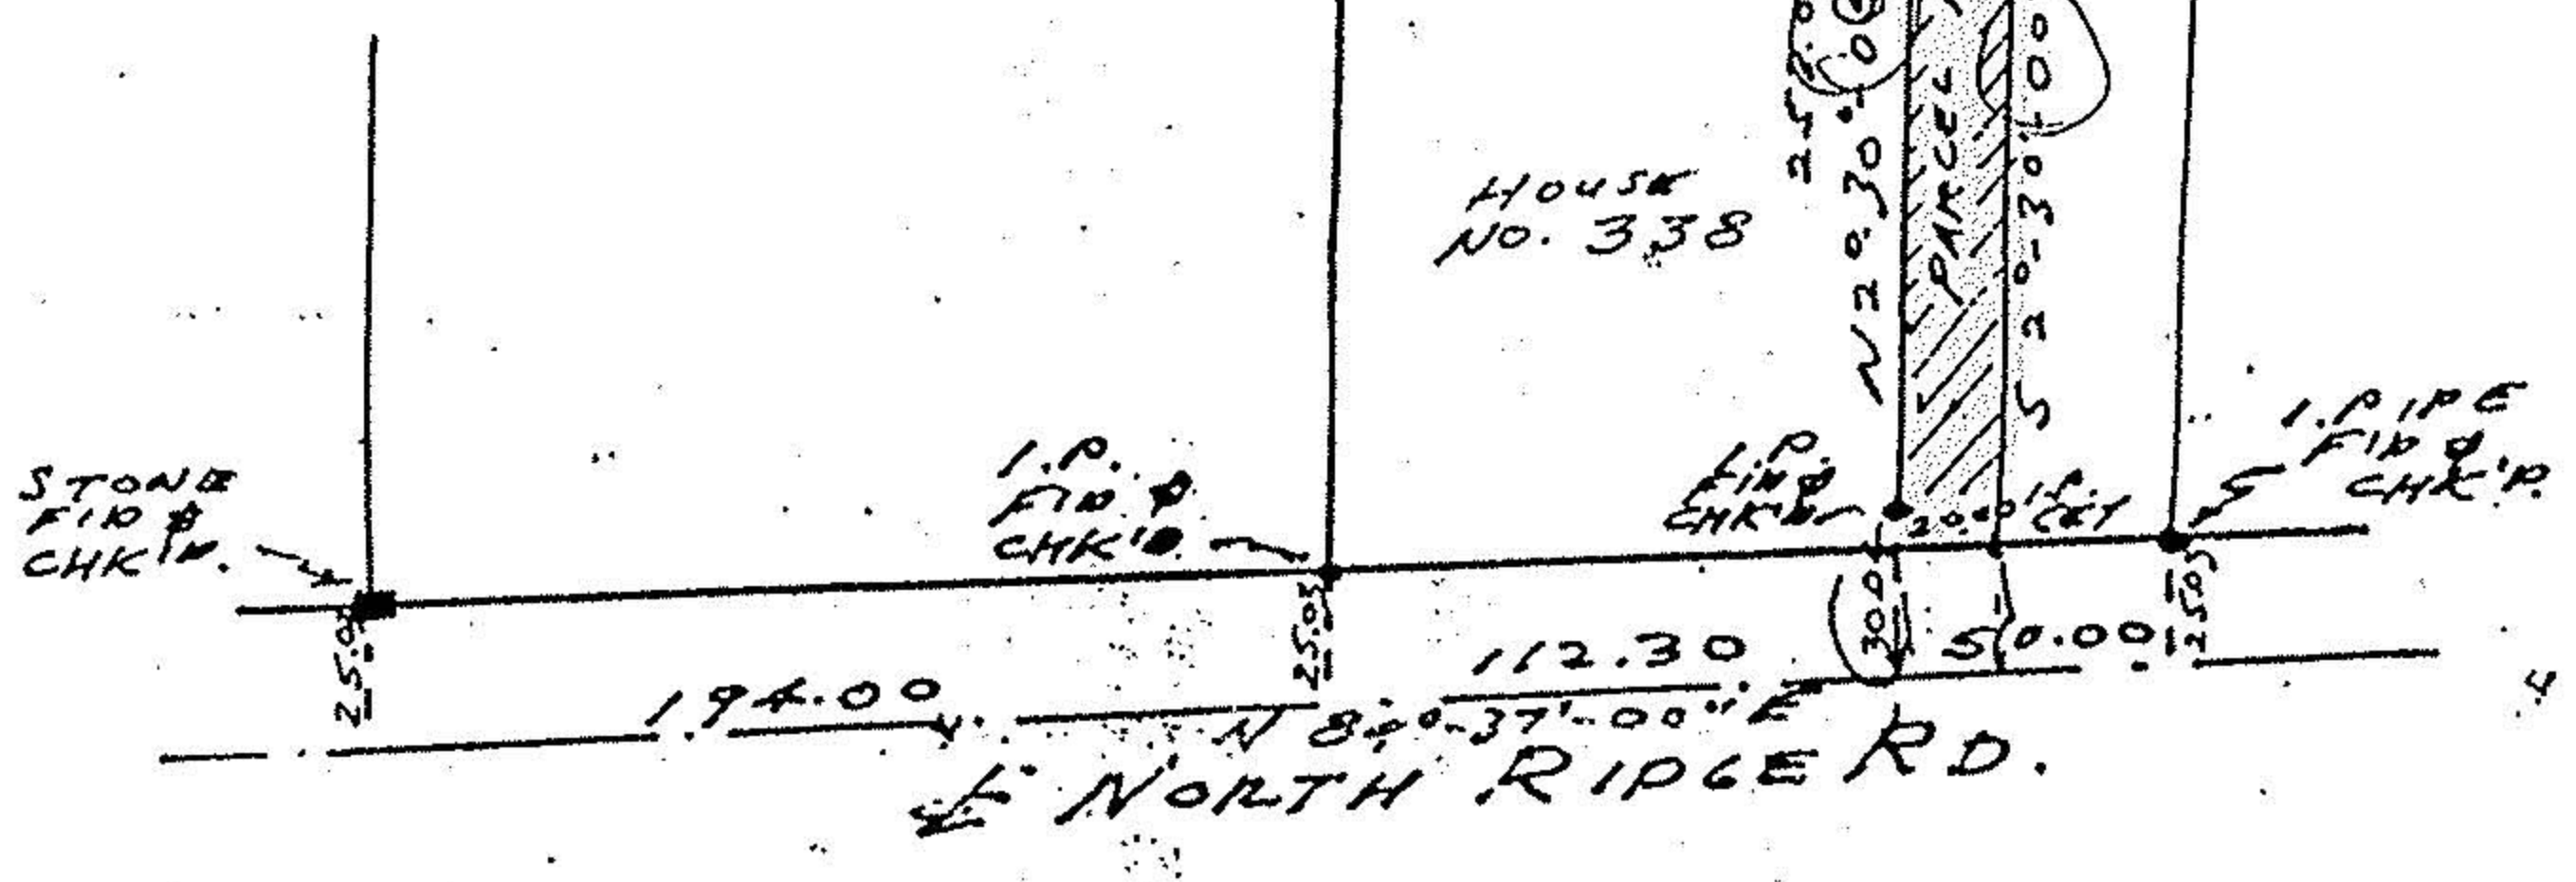

APPROVED
 AS TO DESCRIPTION ONLY

Date 6-23-87
 City of Lorain
 Per L. Kneisel
 Engineering Dept.

APPROVED BY THE LORAIN CITY PLANNING
 COMMISSION 6-24-87 NO PLAT REQUIRED

Shirley Leach
 SECRETARY LORAIN CITY PLANNING COMMISSION

2-01-003-4, N-108-A, 113-A 17507 2-01-003-262