

Map of Part of S.E. 50 Brownhelm Twp. Lorain Co. Ohio
 Scale 1" = 200' May 11, 1976
 By Arnold P. Koepf Registered Surveyor No. 4296


01-00-050-000 - 011
 .017
 -015
 .013

#10221
 1-I


MAR 18 1977
 APR 11 1977

1-00-050-000
 1-00-050-000

(See Metropolitan Park Survey)
 Loran Langer Vol. 473-359

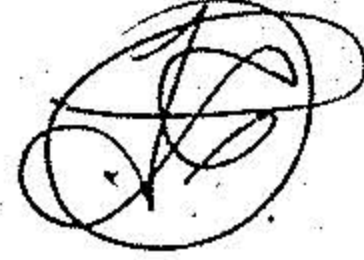

Note: Pin set by
 Schuster for Metro Park
 North of
 Fence
 Corner

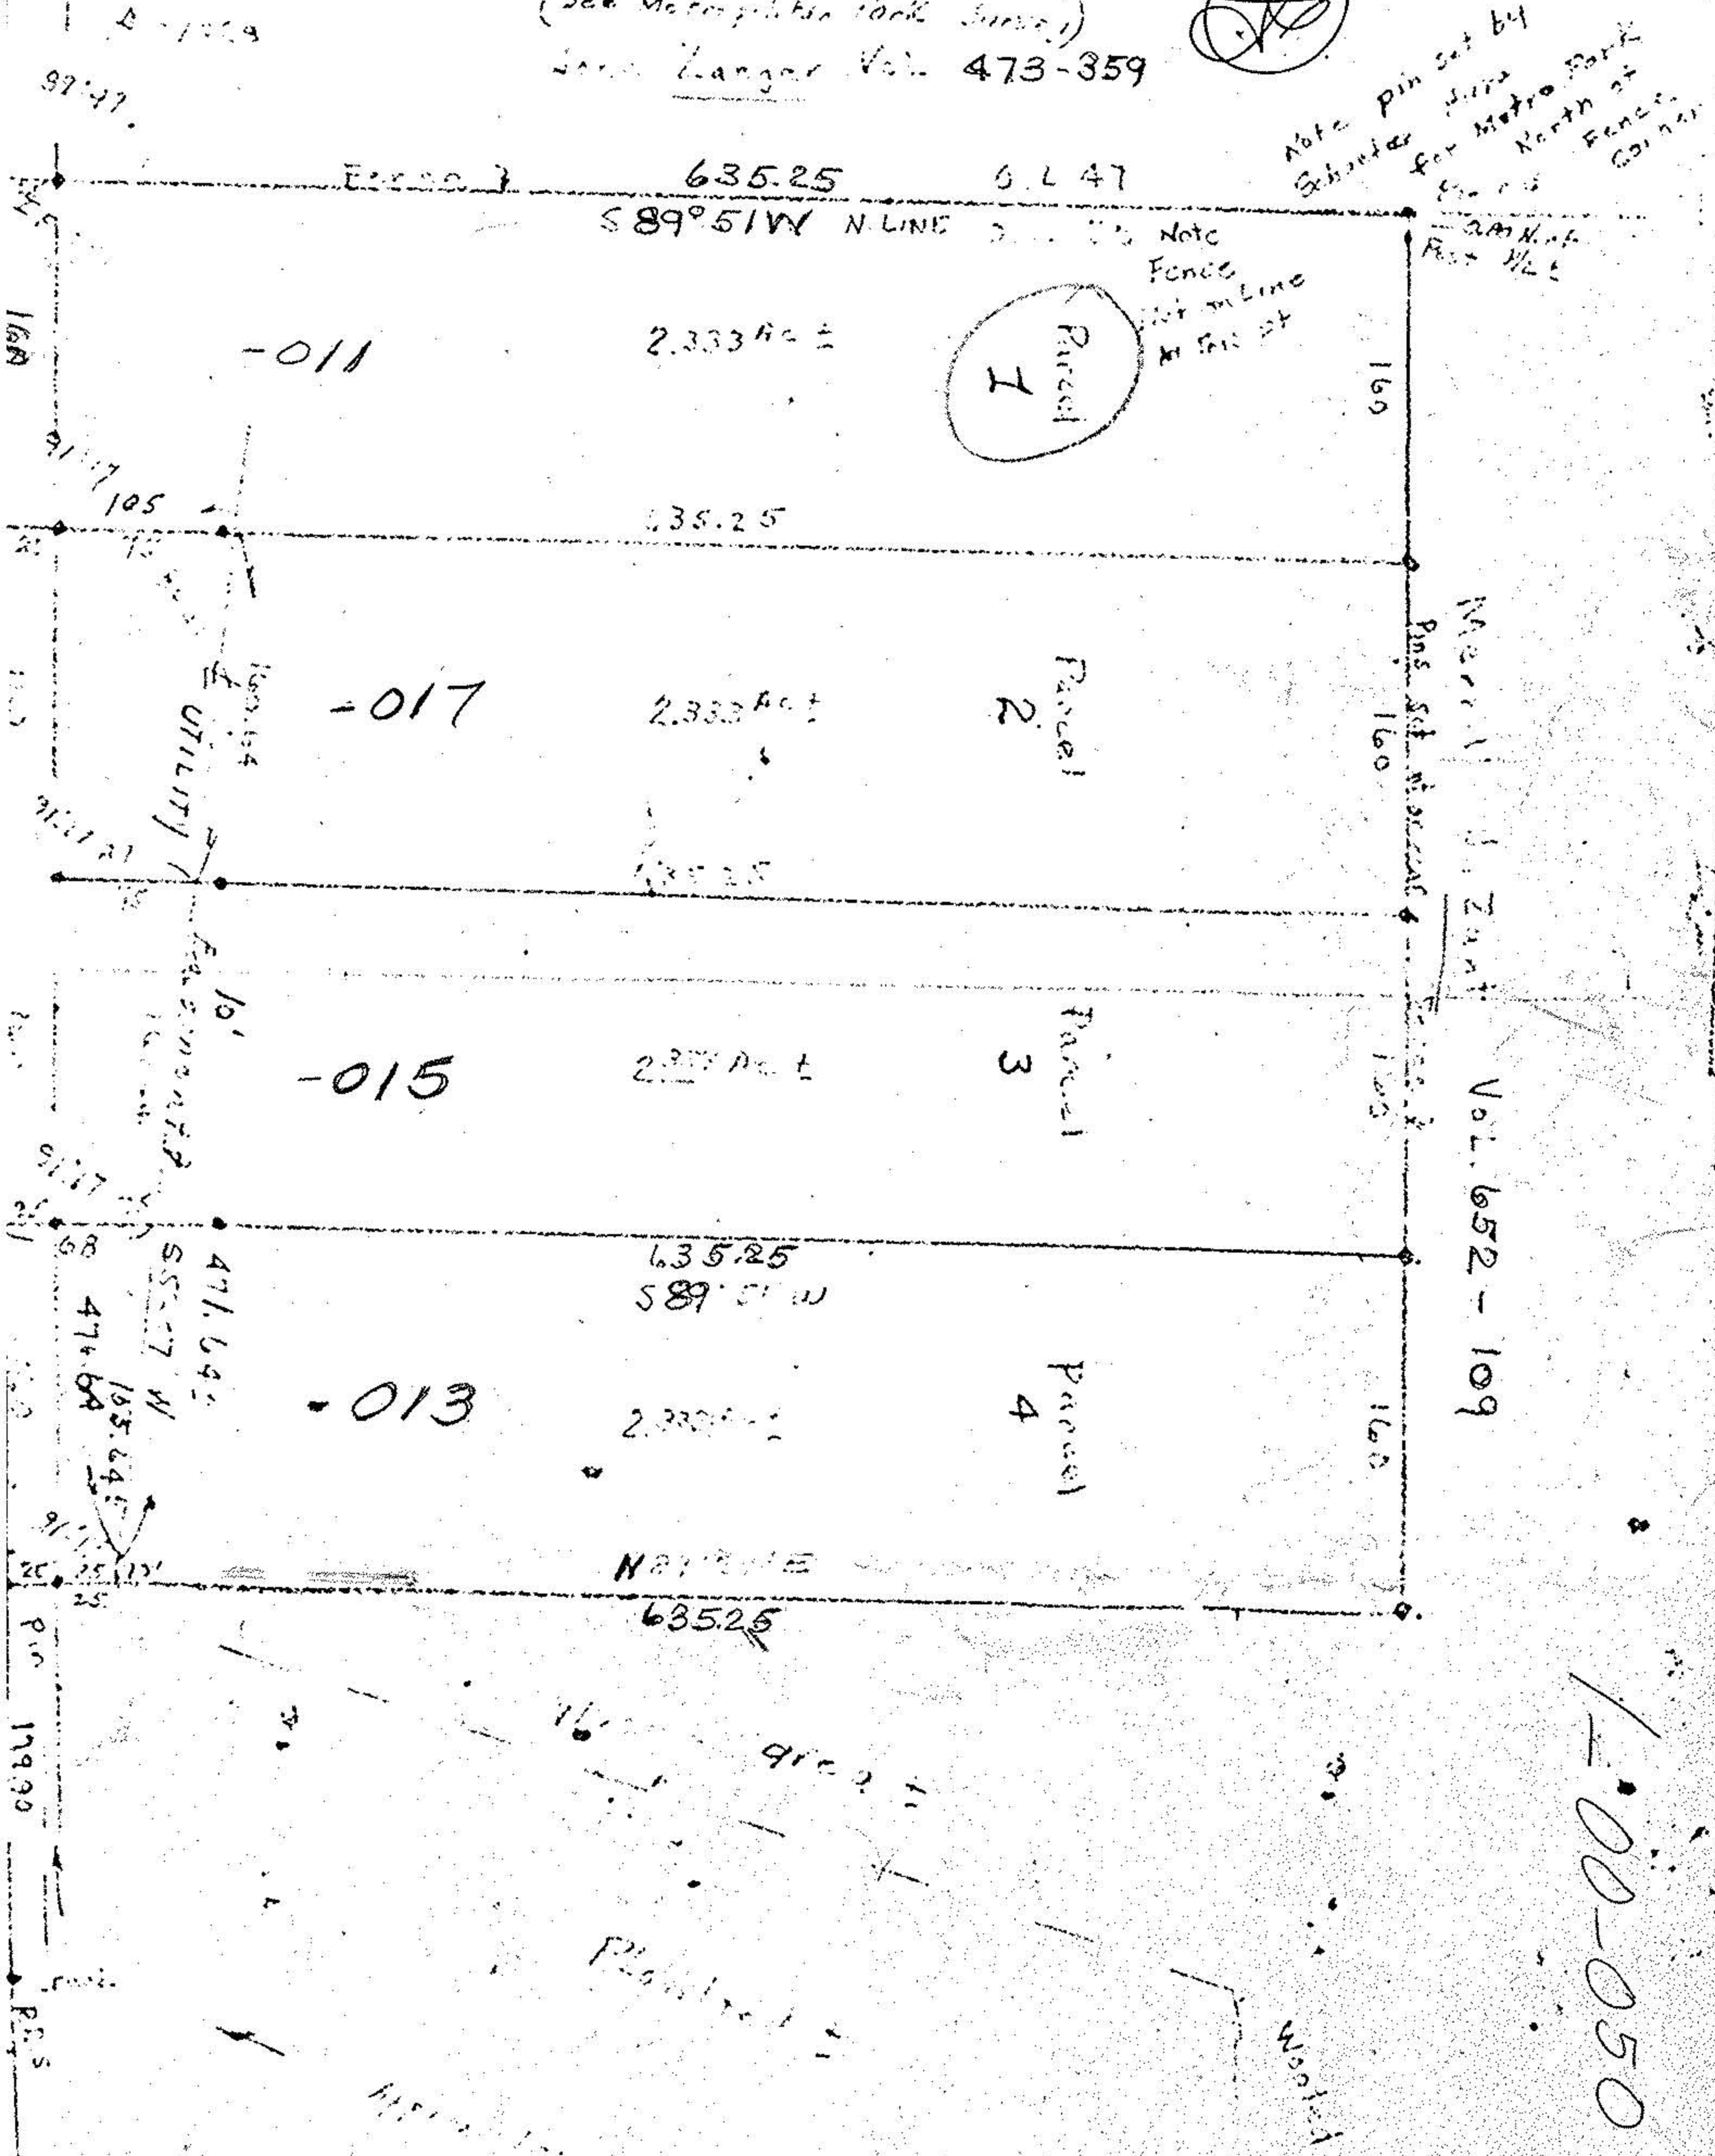

March 11, 1977
 Vol. 652 - 109

1-00-050