


JUN 23 1975

01-00-055




01-00-055

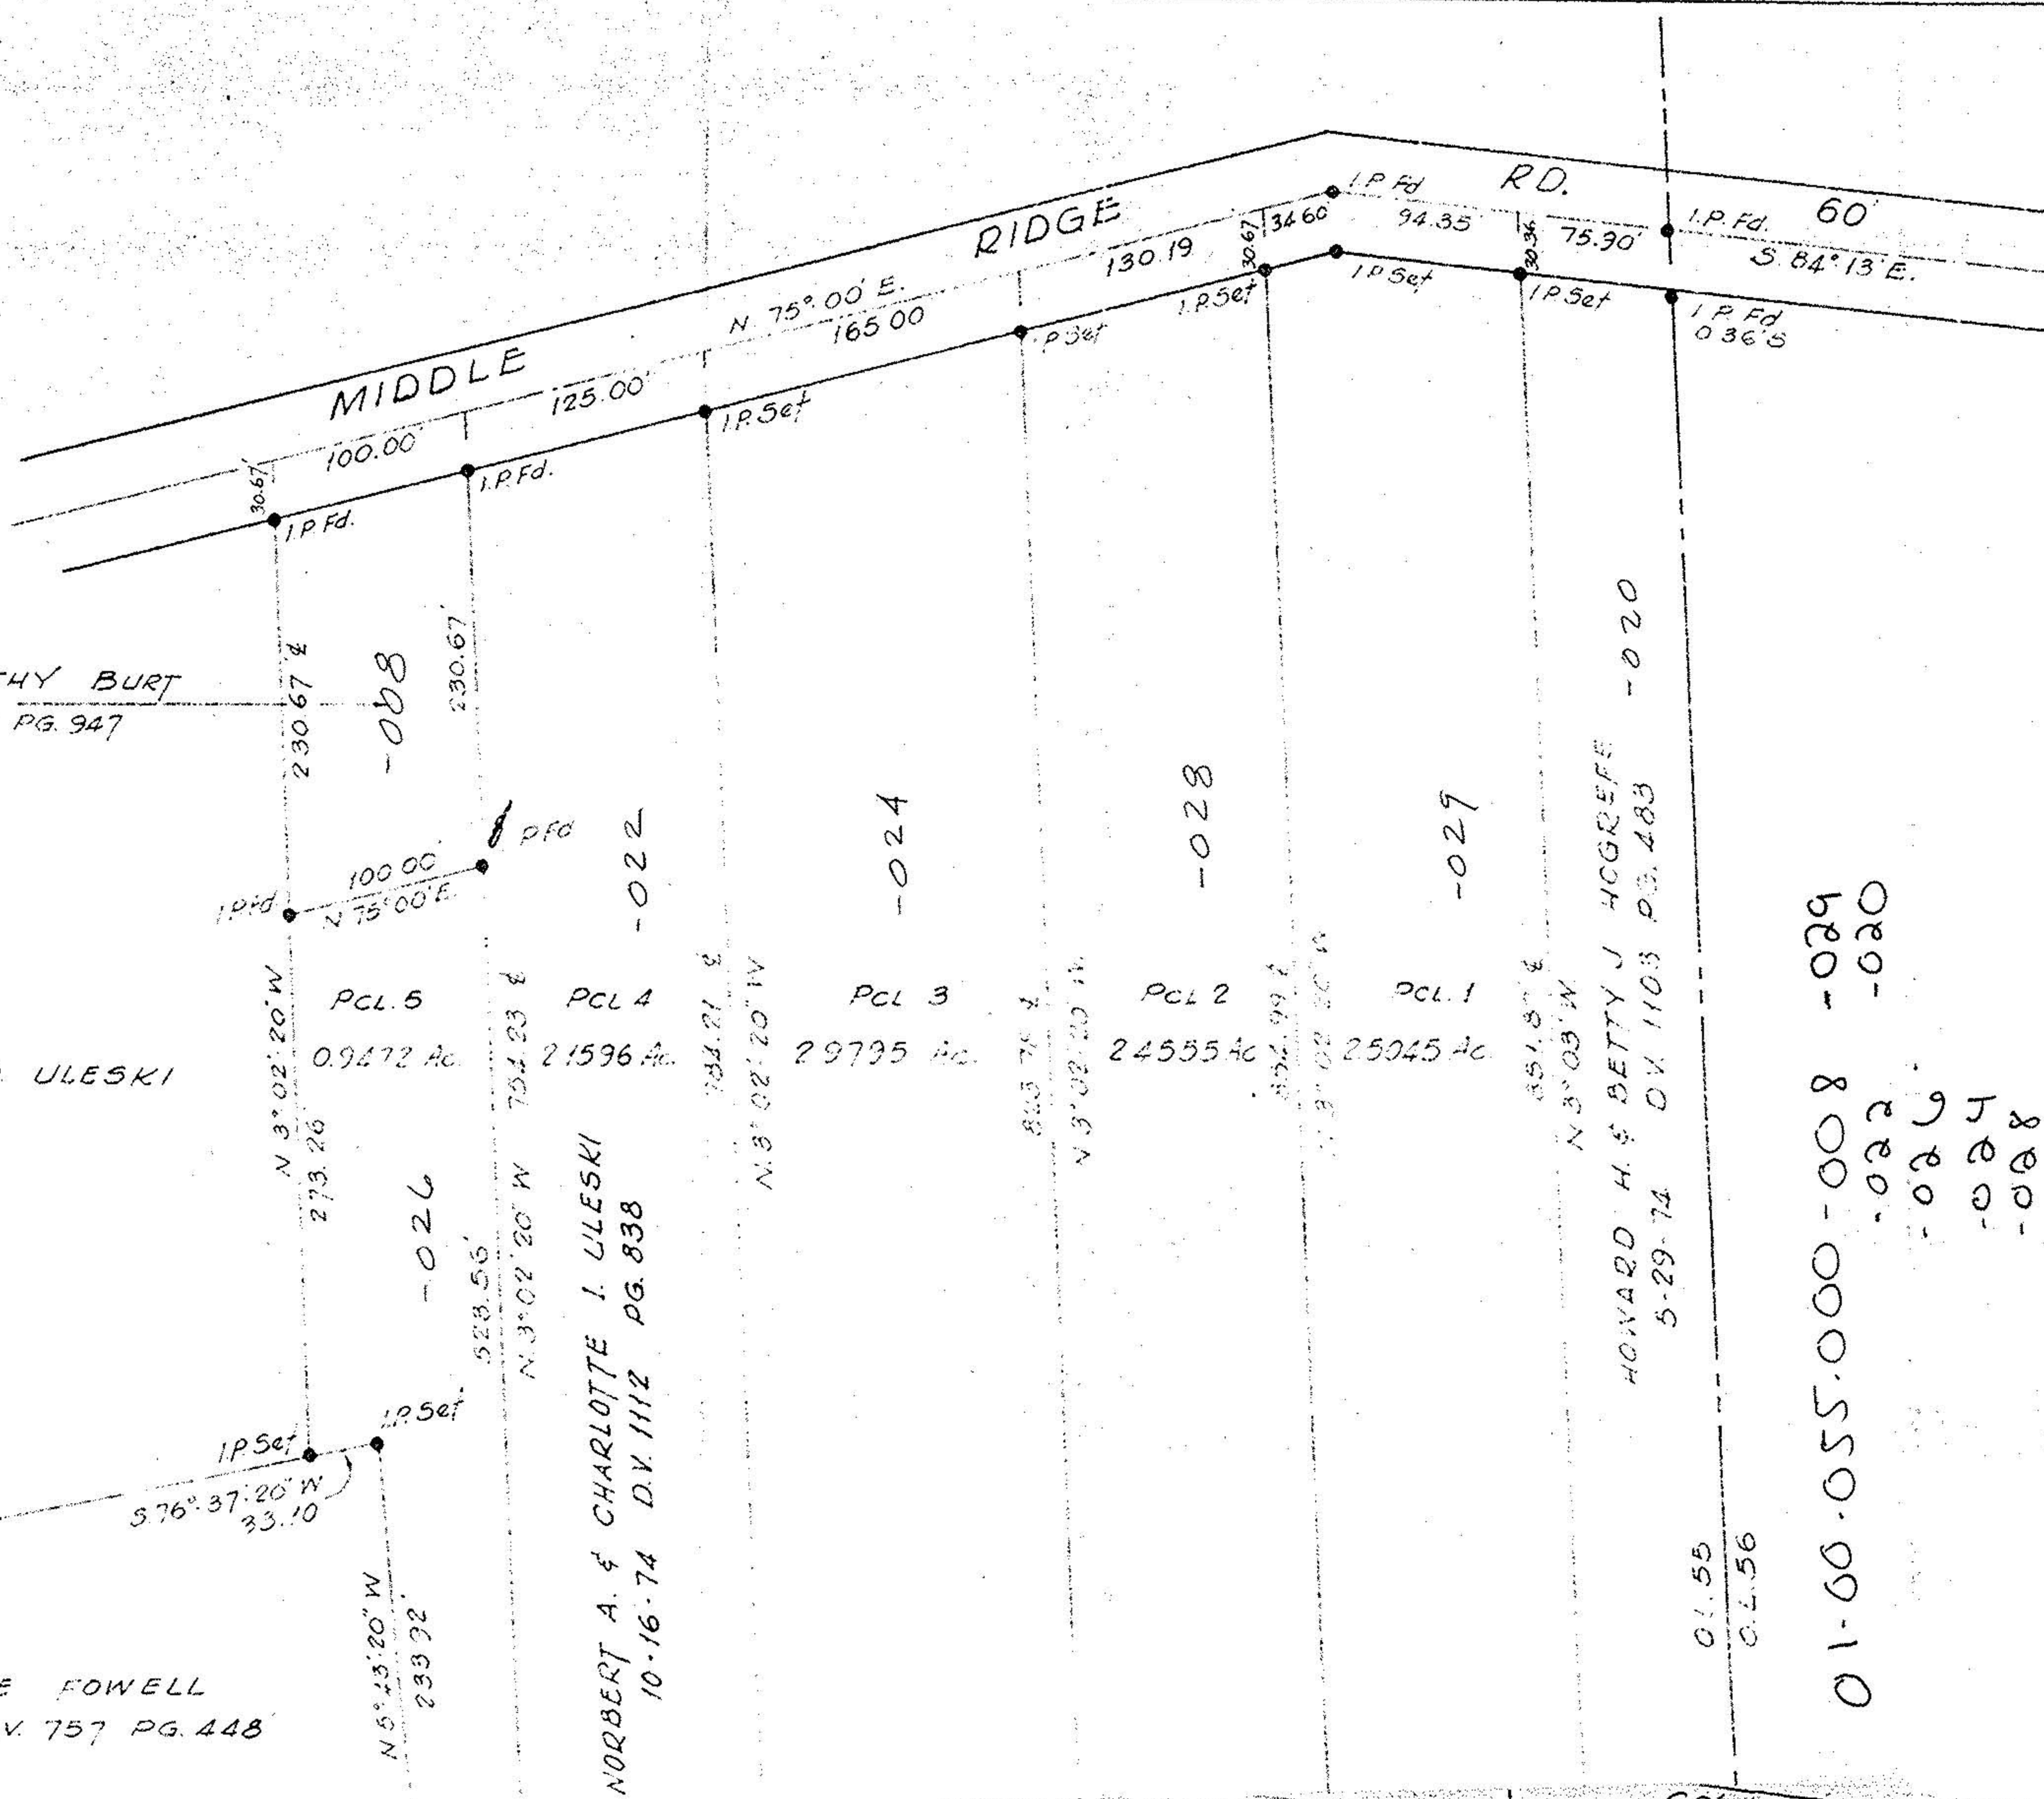

01-00-055-000-008 -029
 01-00-055-000-020 -020
 01-00-055-000-026 -026
 01-00-055-000-027 -027

JUN 23 1975

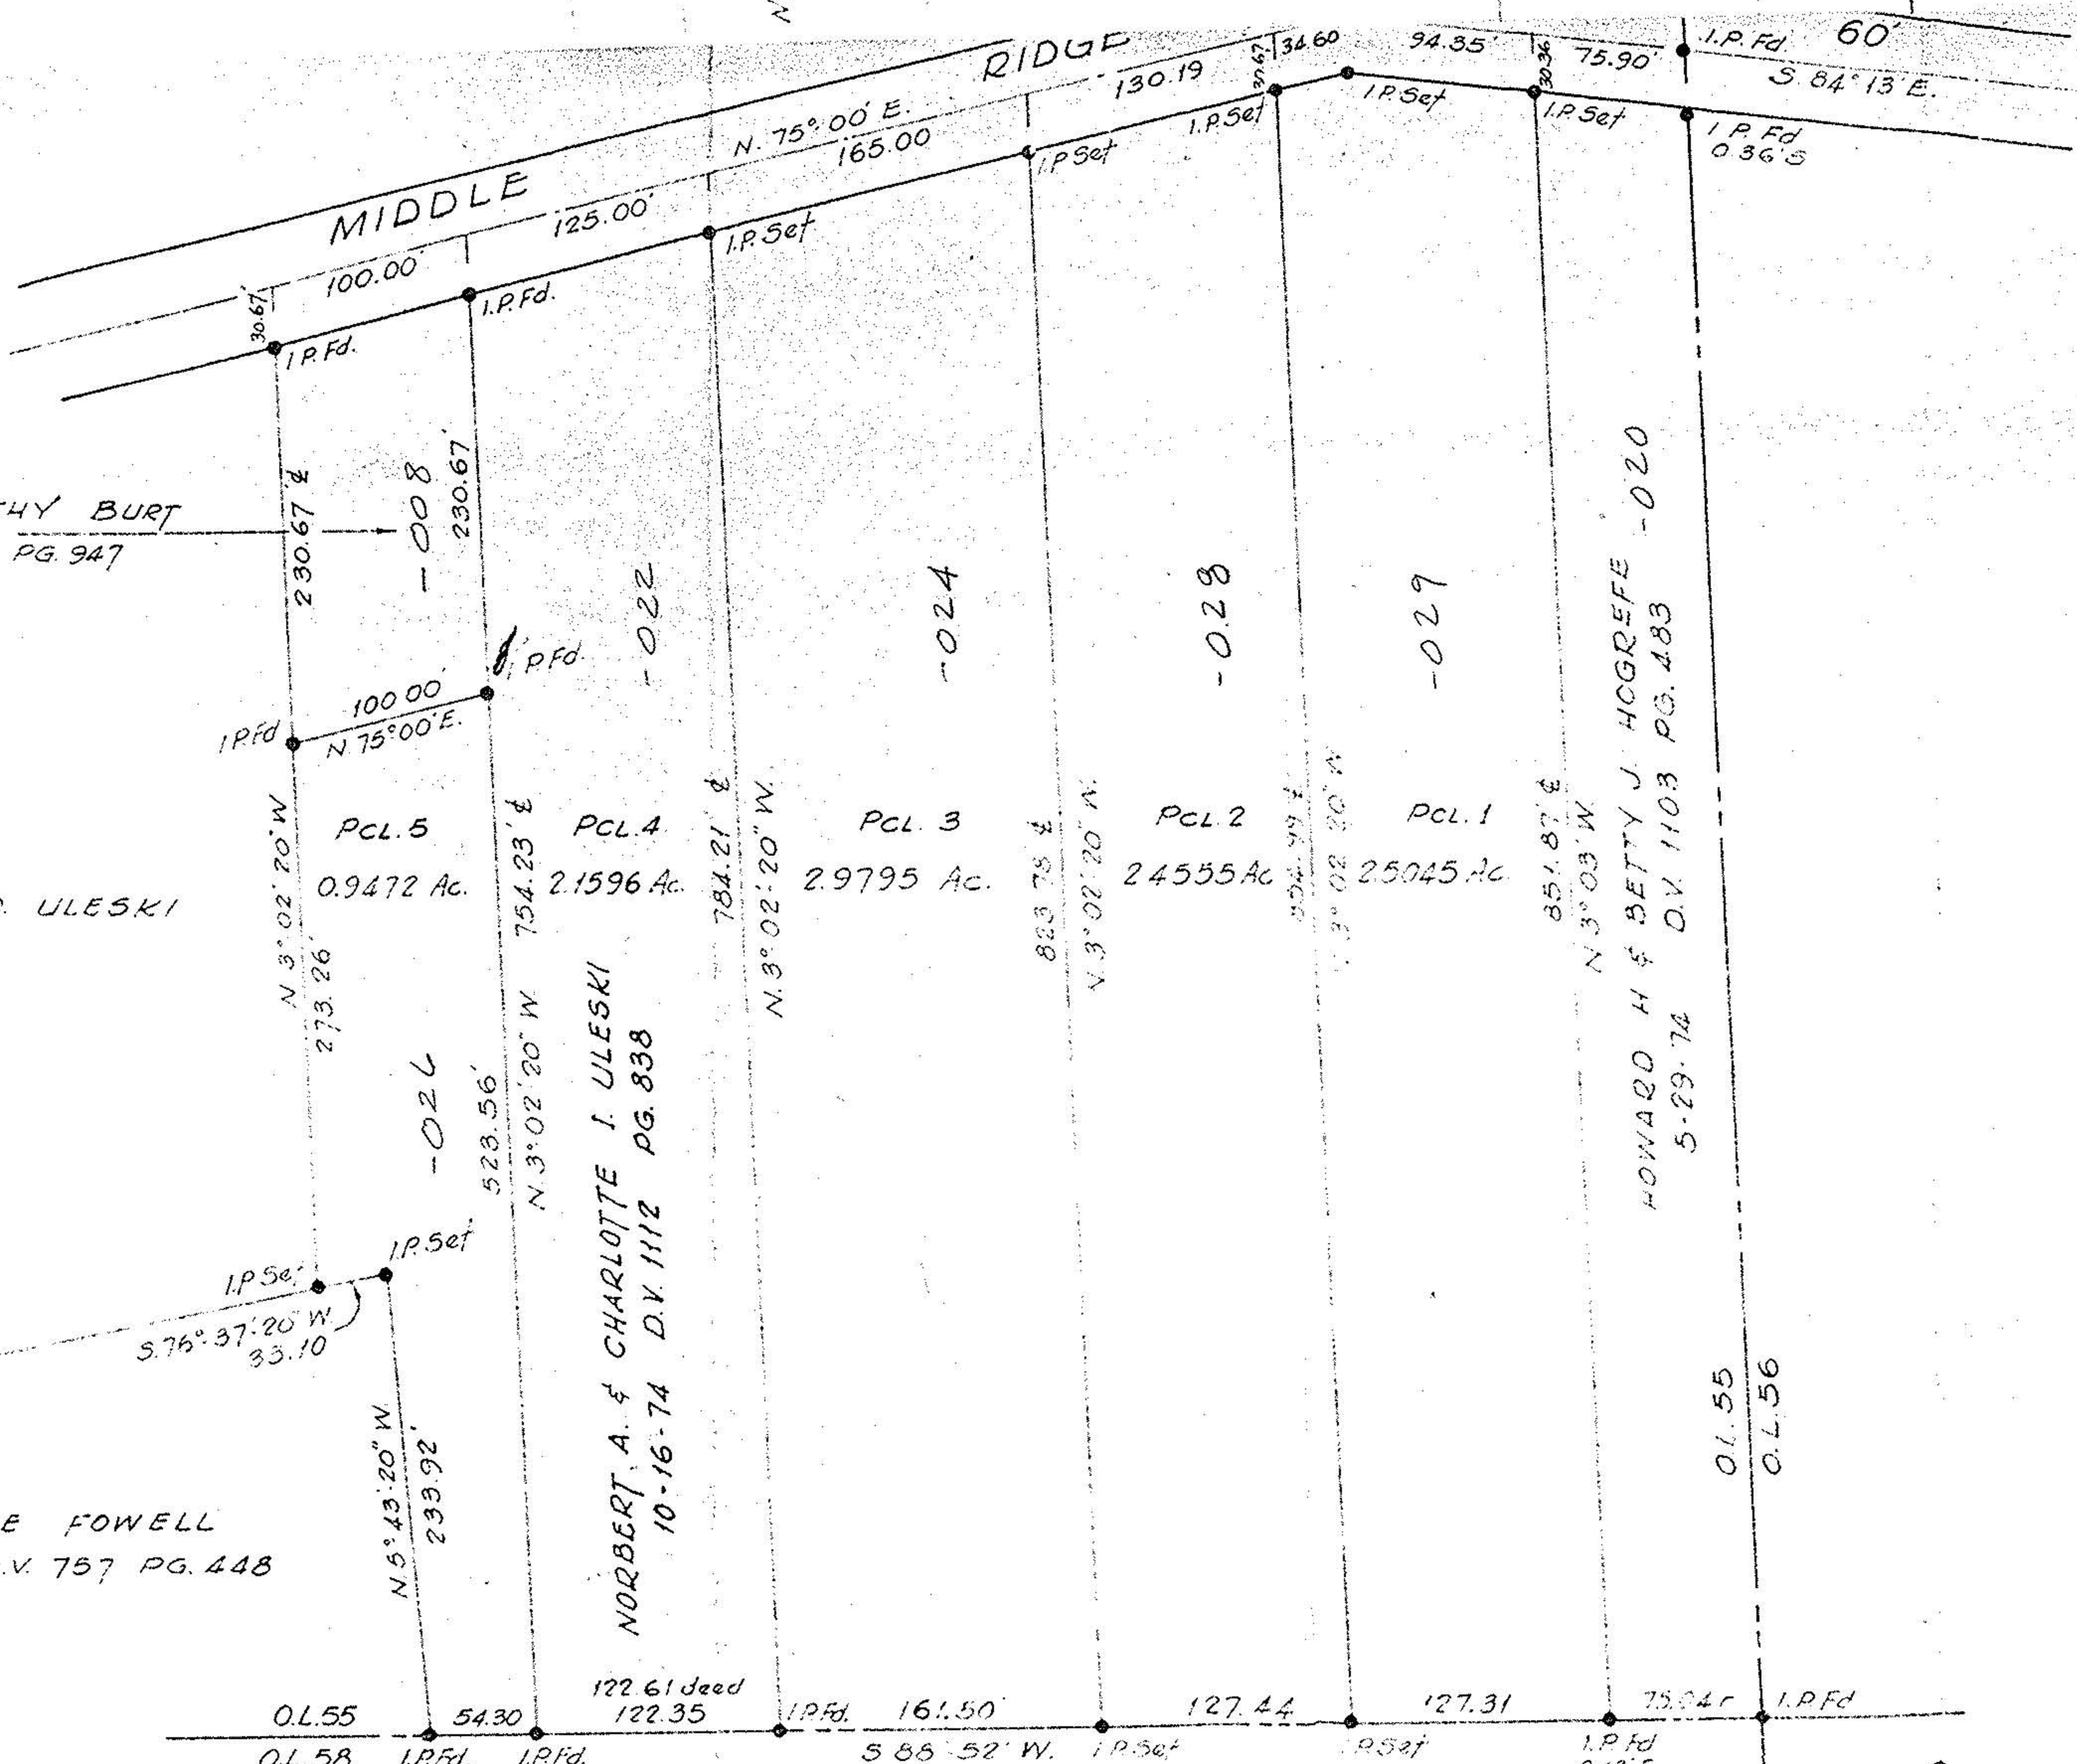

SURVEY FOR
 STEVE L. AND BERTHA D. ULESKI
 O.L. 55 BROWNHELM TWP
 LORAIN COUNTY OHIO
 SCALE 1"=100 MARCH, 1975