


99-00257

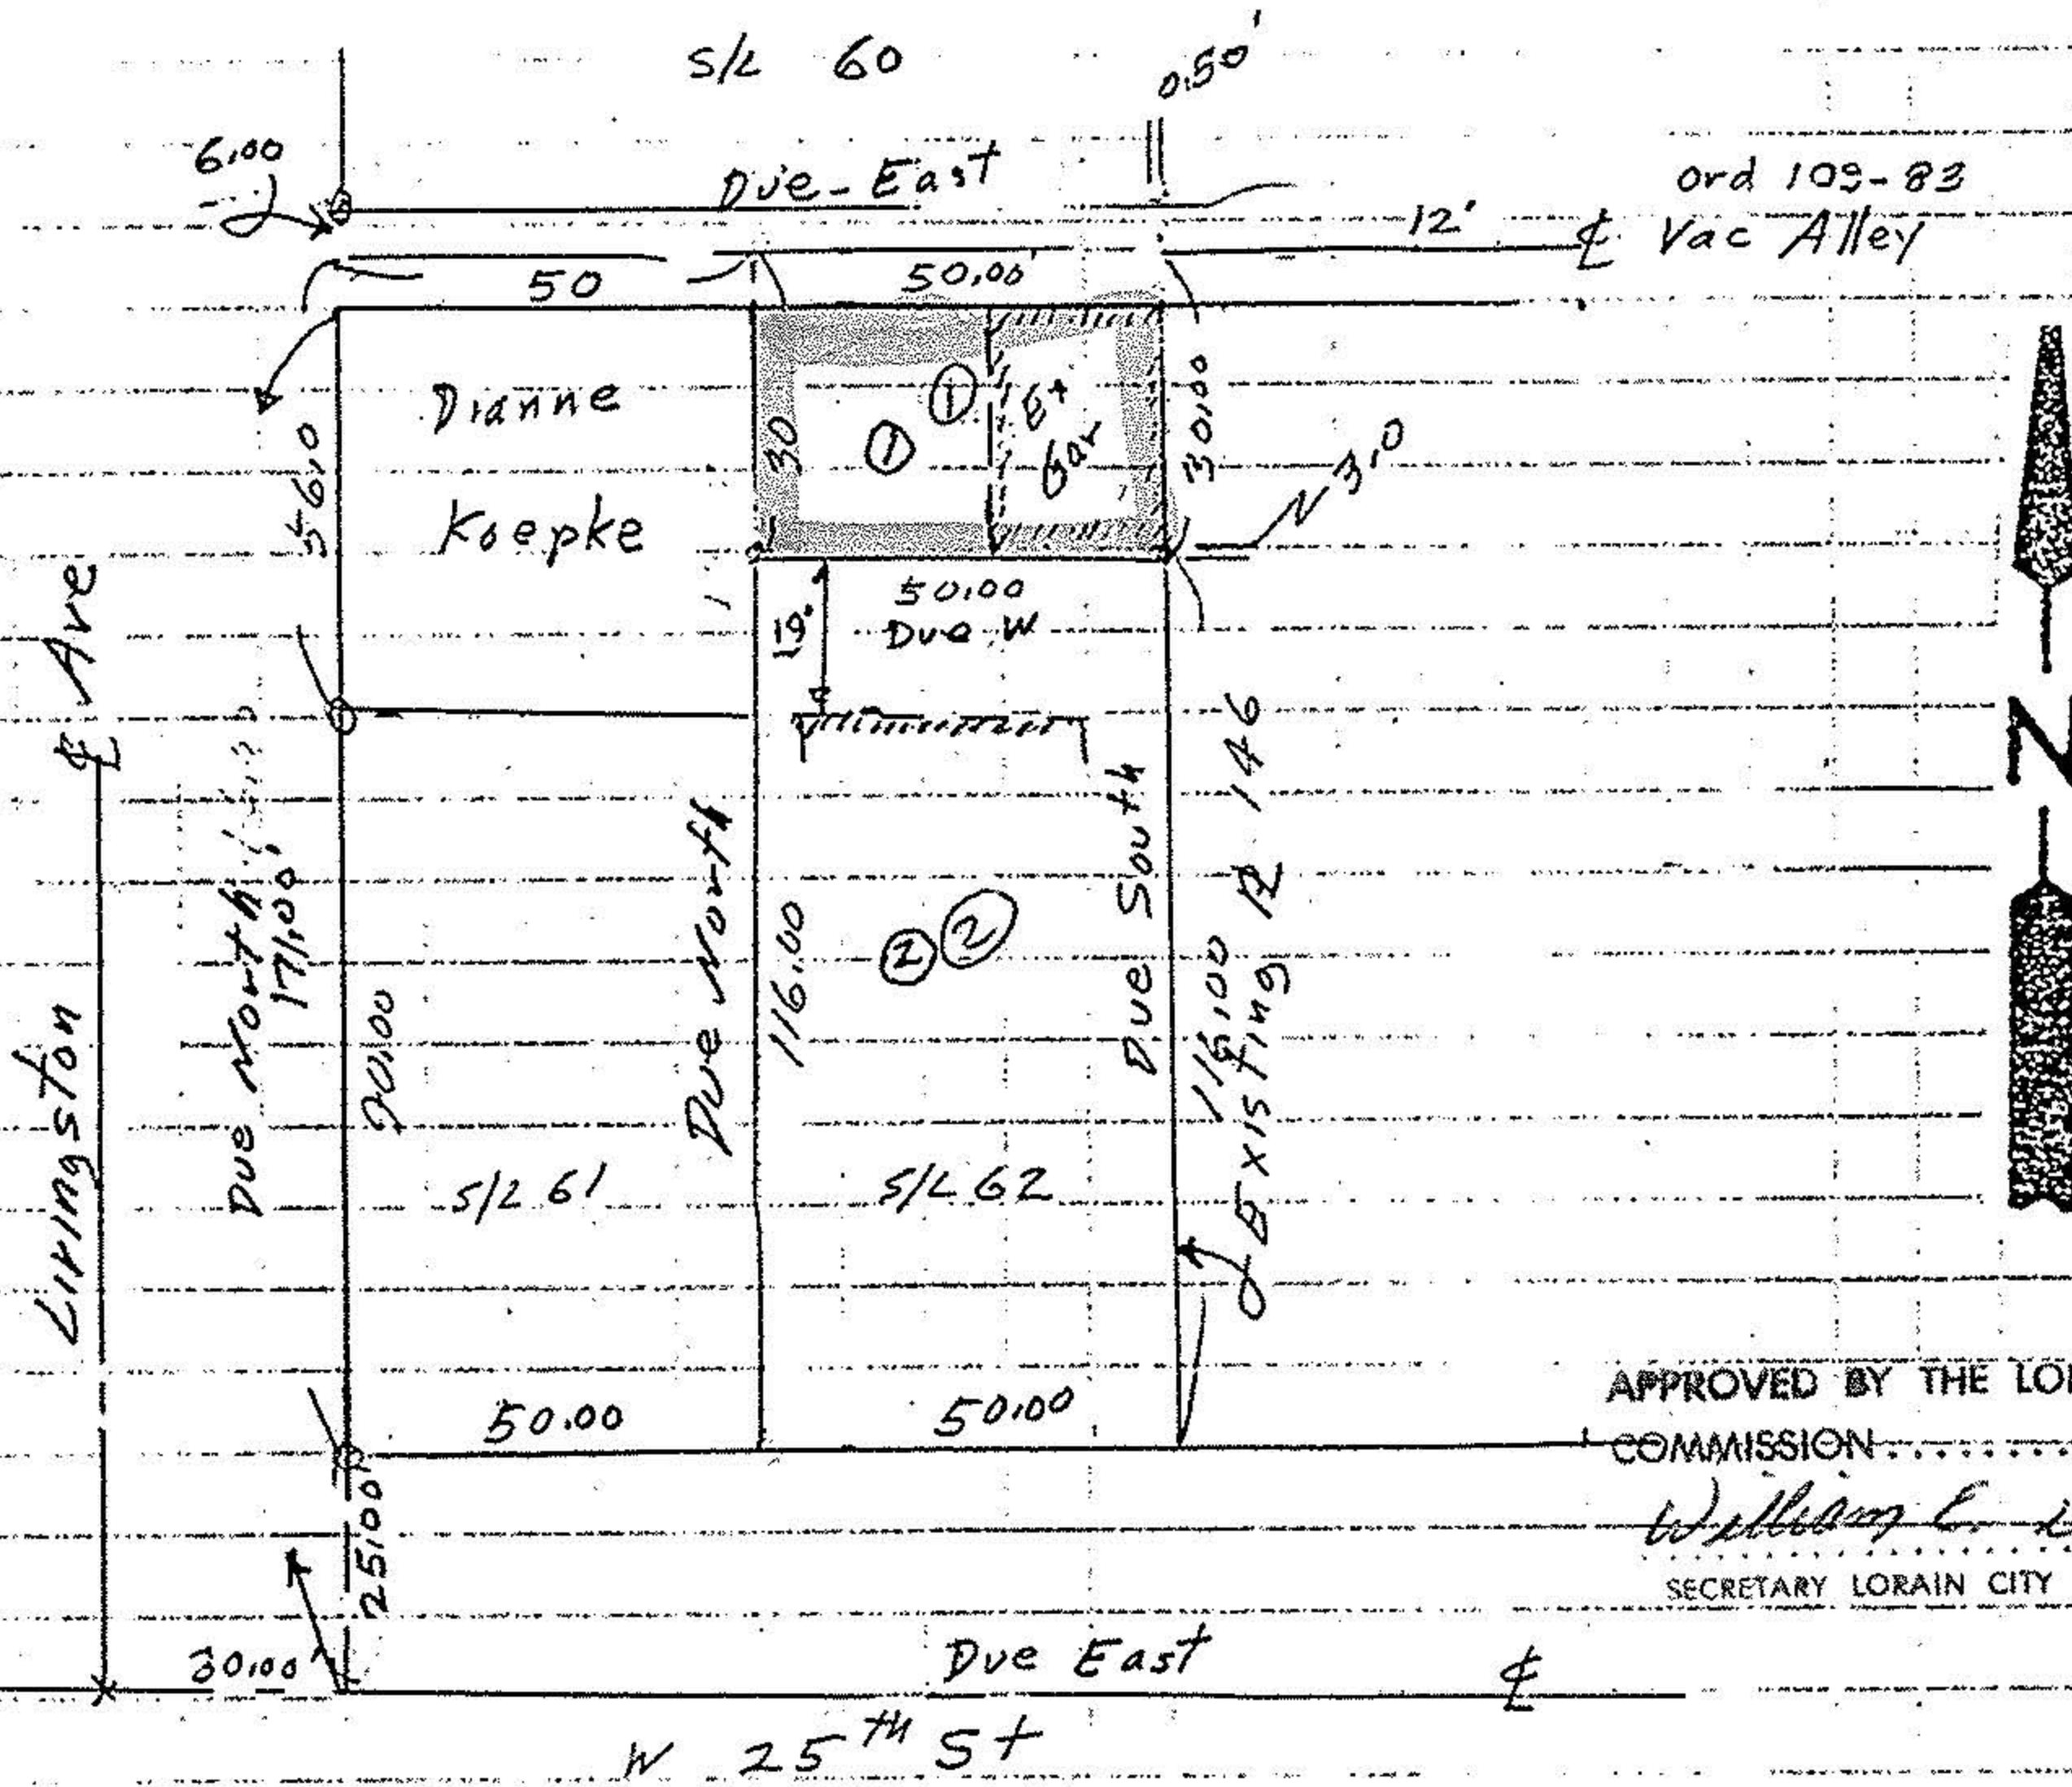

APPROVED BY THE LORAIN CITY PLANNING COMMISSION..... NO PLAT REQUIRED
William C. Robin 12-19-99
 SECRETARY LORAIN CITY PLANNING COMMISSION


PPN 0201003780 012

- ① 1500 sq ft 0.0344 Ac
 - ② 5800 sq ft 0.1331 Ac
- Richard A & Sherry Piscione

OR 565 Pg 431

Bearings to described angles
 o iron pipes fd
 • iron pins set

John Pozywak

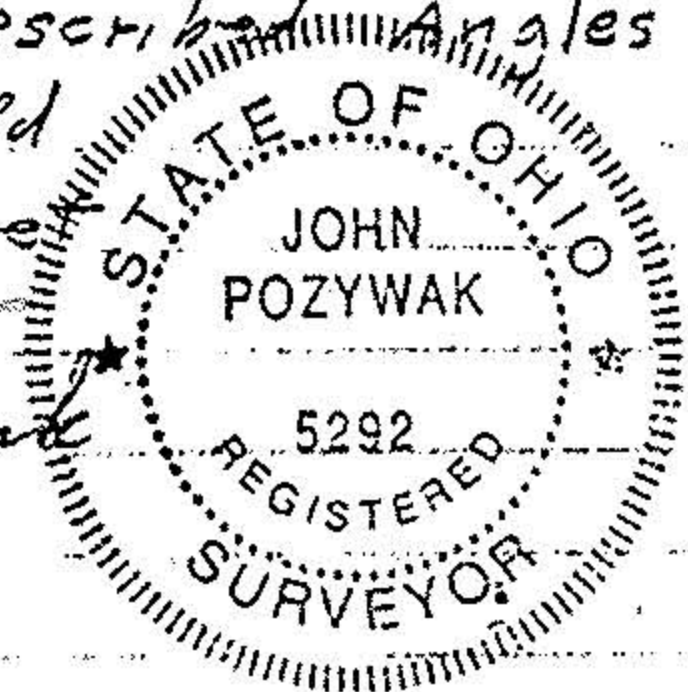

APPROVED
 AS TO DESCRIPTION ONLY

Date 10/19/99
 City of Lorain
 Per Lumberly Hosk
 Engineering Dept.

Survey of a split of
 subplot 62
 Brass Company Addition
 P. Vol 4 Pg 35

Original Black River Township
 Tract 1 original Lot 3
 City of Lorain Lorain County
 Scale 1"=40' Sept 1999