
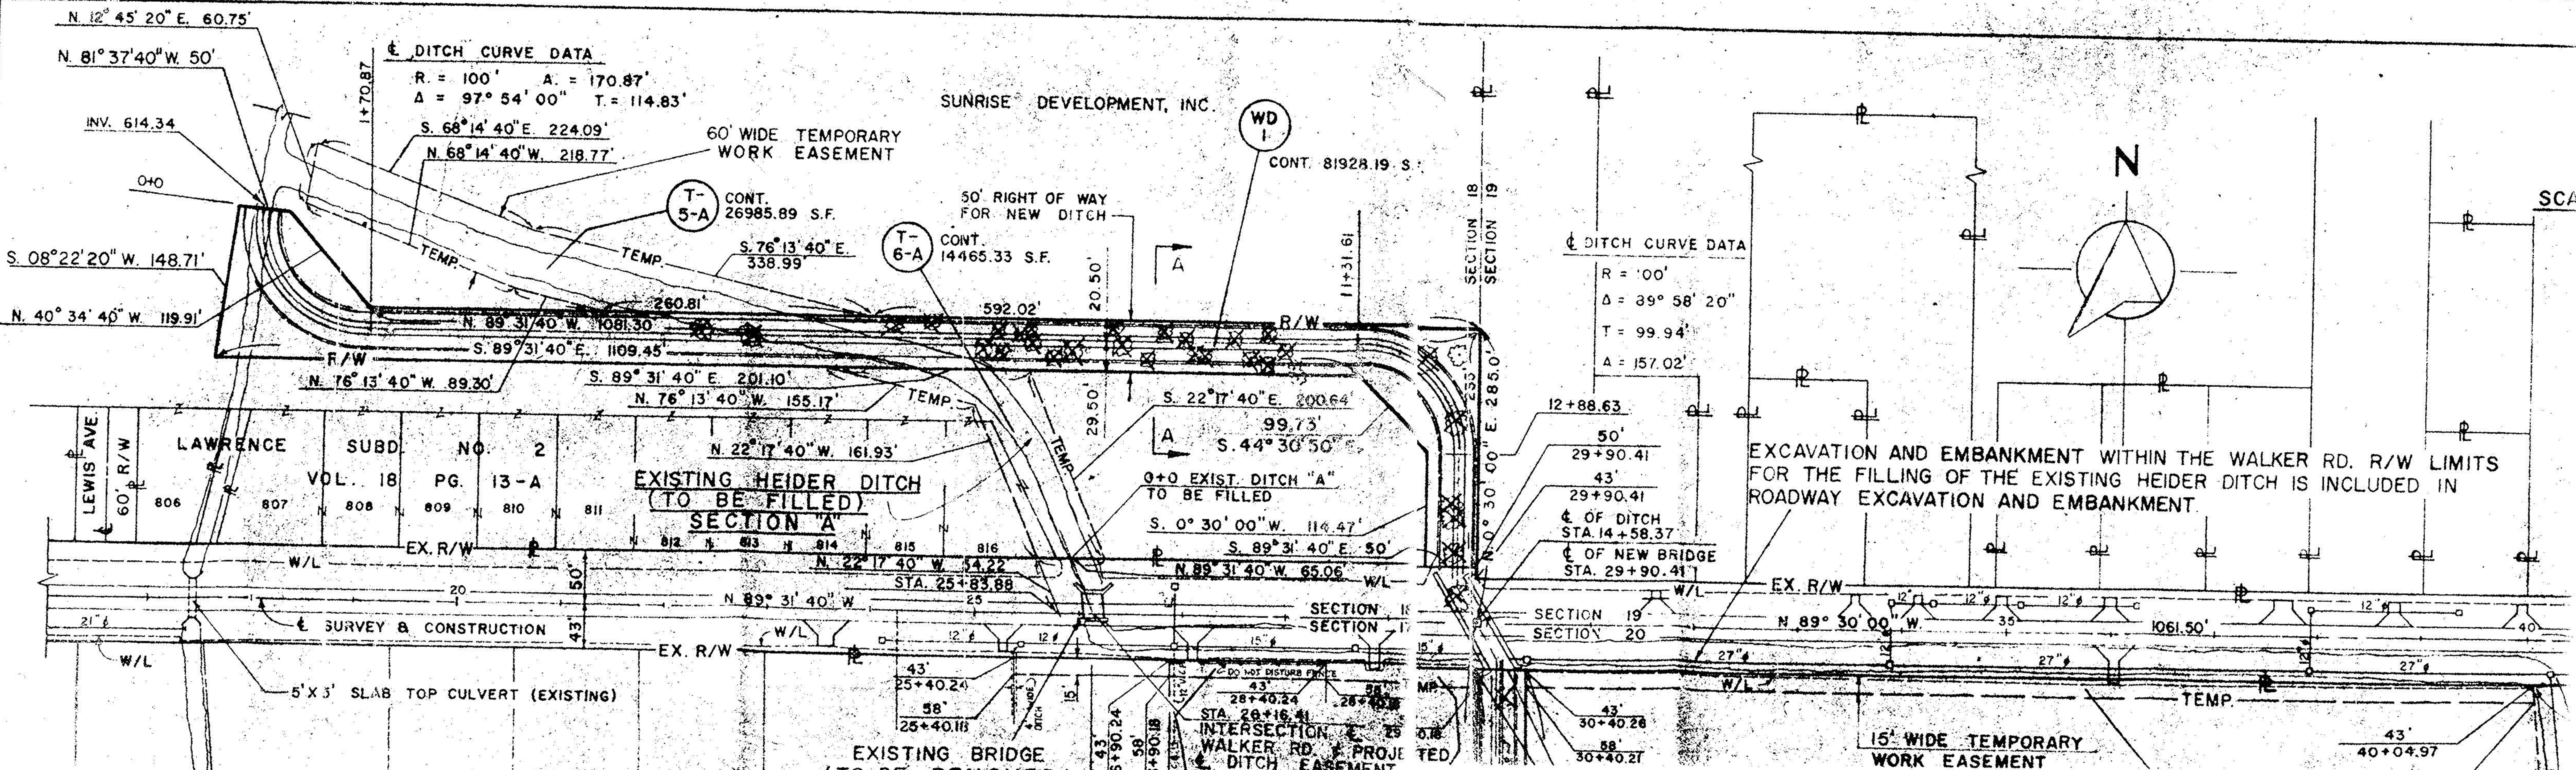


SUNRISE DEVELOPMENT, INC.

DITCH CURVE DATA
R = 100' A = 170.87'
Δ = 97° 54' 00" T = 114.83'

DITCH CURVE DATA
R = 100'
Δ = 39° 58' 20"
T = 99.94'
A = 157.02'

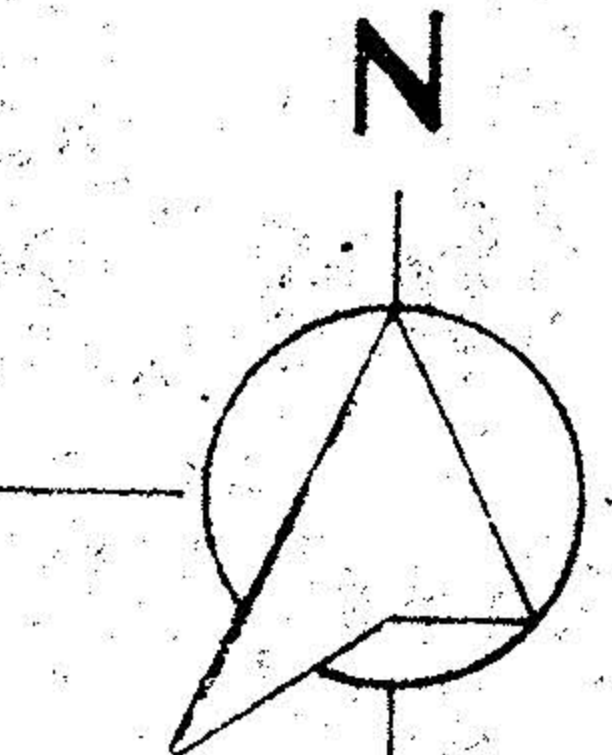

N. 12° 45' 20" E. 60.75'
N. 81° 37' 40" W. 50'
INV. 614.34
0+0
S. 08° 22' 20" W. 148.71'
N. 40° 34' 40" W. 119.91'

60' WIDE TEMPORARY WORK EASEMENT
T-5-A CONT. 26985.89 S.F.
S. 68° 14' 40" E. 224.09'
N. 68° 14' 40" W. 218.77'
50' RIGHT OF WAY FOR NEW DITCH
T-6-A CONT. 14465.33 S.F.
S. 76° 13' 40" E. 338.99'
260.81'
592.02'
20.50'
11+31.61'
20.50'
R/W

LEWIS AVE
60' R/W
LAWRENCE SUBD. NO. 2
VOL. 18 PG. 13-A
EX. R/W
W/L
21' 6"
20'
43'
50'
W/L

EXISTING HEIDER DITCH (TO BE FILLED) SECTION A
N. 89° 31' 40" W. 1081.30'
S. 89° 31' 40" E. 1109.45'
N. 76° 13' 40" W. 89.30'
S. 89° 31' 40" E. 201.10'
N. 76° 13' 40" W. 155.17'
N. 22° 17' 40" W. 161.93'
N. 22° 17' 40" W. 54.22'
STA. 25+83.88
N. 89° 31' 40" W. 65.06'
W/L

0+0 EXIST. DITCH "A" TO BE FILLED
S. 22° 17' 40" E. 200.64'
99.73'
S. 44° 30' 50"
S. 0° 30' 00" W. 114.47'
S. 89° 31' 40" E. 50'
N. 89° 31' 40" W. 65.06'
W/L
SECTION 18
SECTION 19
SECTION 20

EXCAVATION AND EMBANKMENT WITHIN THE WALKER RD. R/W LIMITS FOR THE FILLING OF THE EXISTING HEIDER DITCH IS INCLUDED IN ROADWAY EXCAVATION AND EMBANKMENT.
EX. R/W
W/L
12+88.63
50'
29+90.41
43'
29+90.41
Δ OF DITCH STA. 14+58.37
Δ OF NEW BRIDGE STA. 29+90.41
N. 89° 30' 00" W. 1061.50'
W/L
27' 6"
27' 6"
15' WIDE TEMPORARY WORK EASEMENT
43'
40+04.97

5' X 3' SLAB TOP CULVERT (EXISTING)
EXISTING BRIDGE (TO BE REMOVED)
INTERSECTION OF WALKER RD. & PROJECTED DITCH EASEMENT
DO NOT DISTURB FENCE
25+40.24
43'
28+40.24
58'
25+40.18
6+90.24
58'
6+90.18
26+40.24
26+40.24
30+40.28
58'
30+40.27