


SURVEY PLAT

BEING A PART OF TRACT NUMBER 2, LOT NUMBER 6  
 TOWNSHIP 2 NORTH - RANGE 18 WEST  
 TOWNSHIP OF HUNTINGTON  
 COUNTY OF LORAIN, STATE OF OHIO

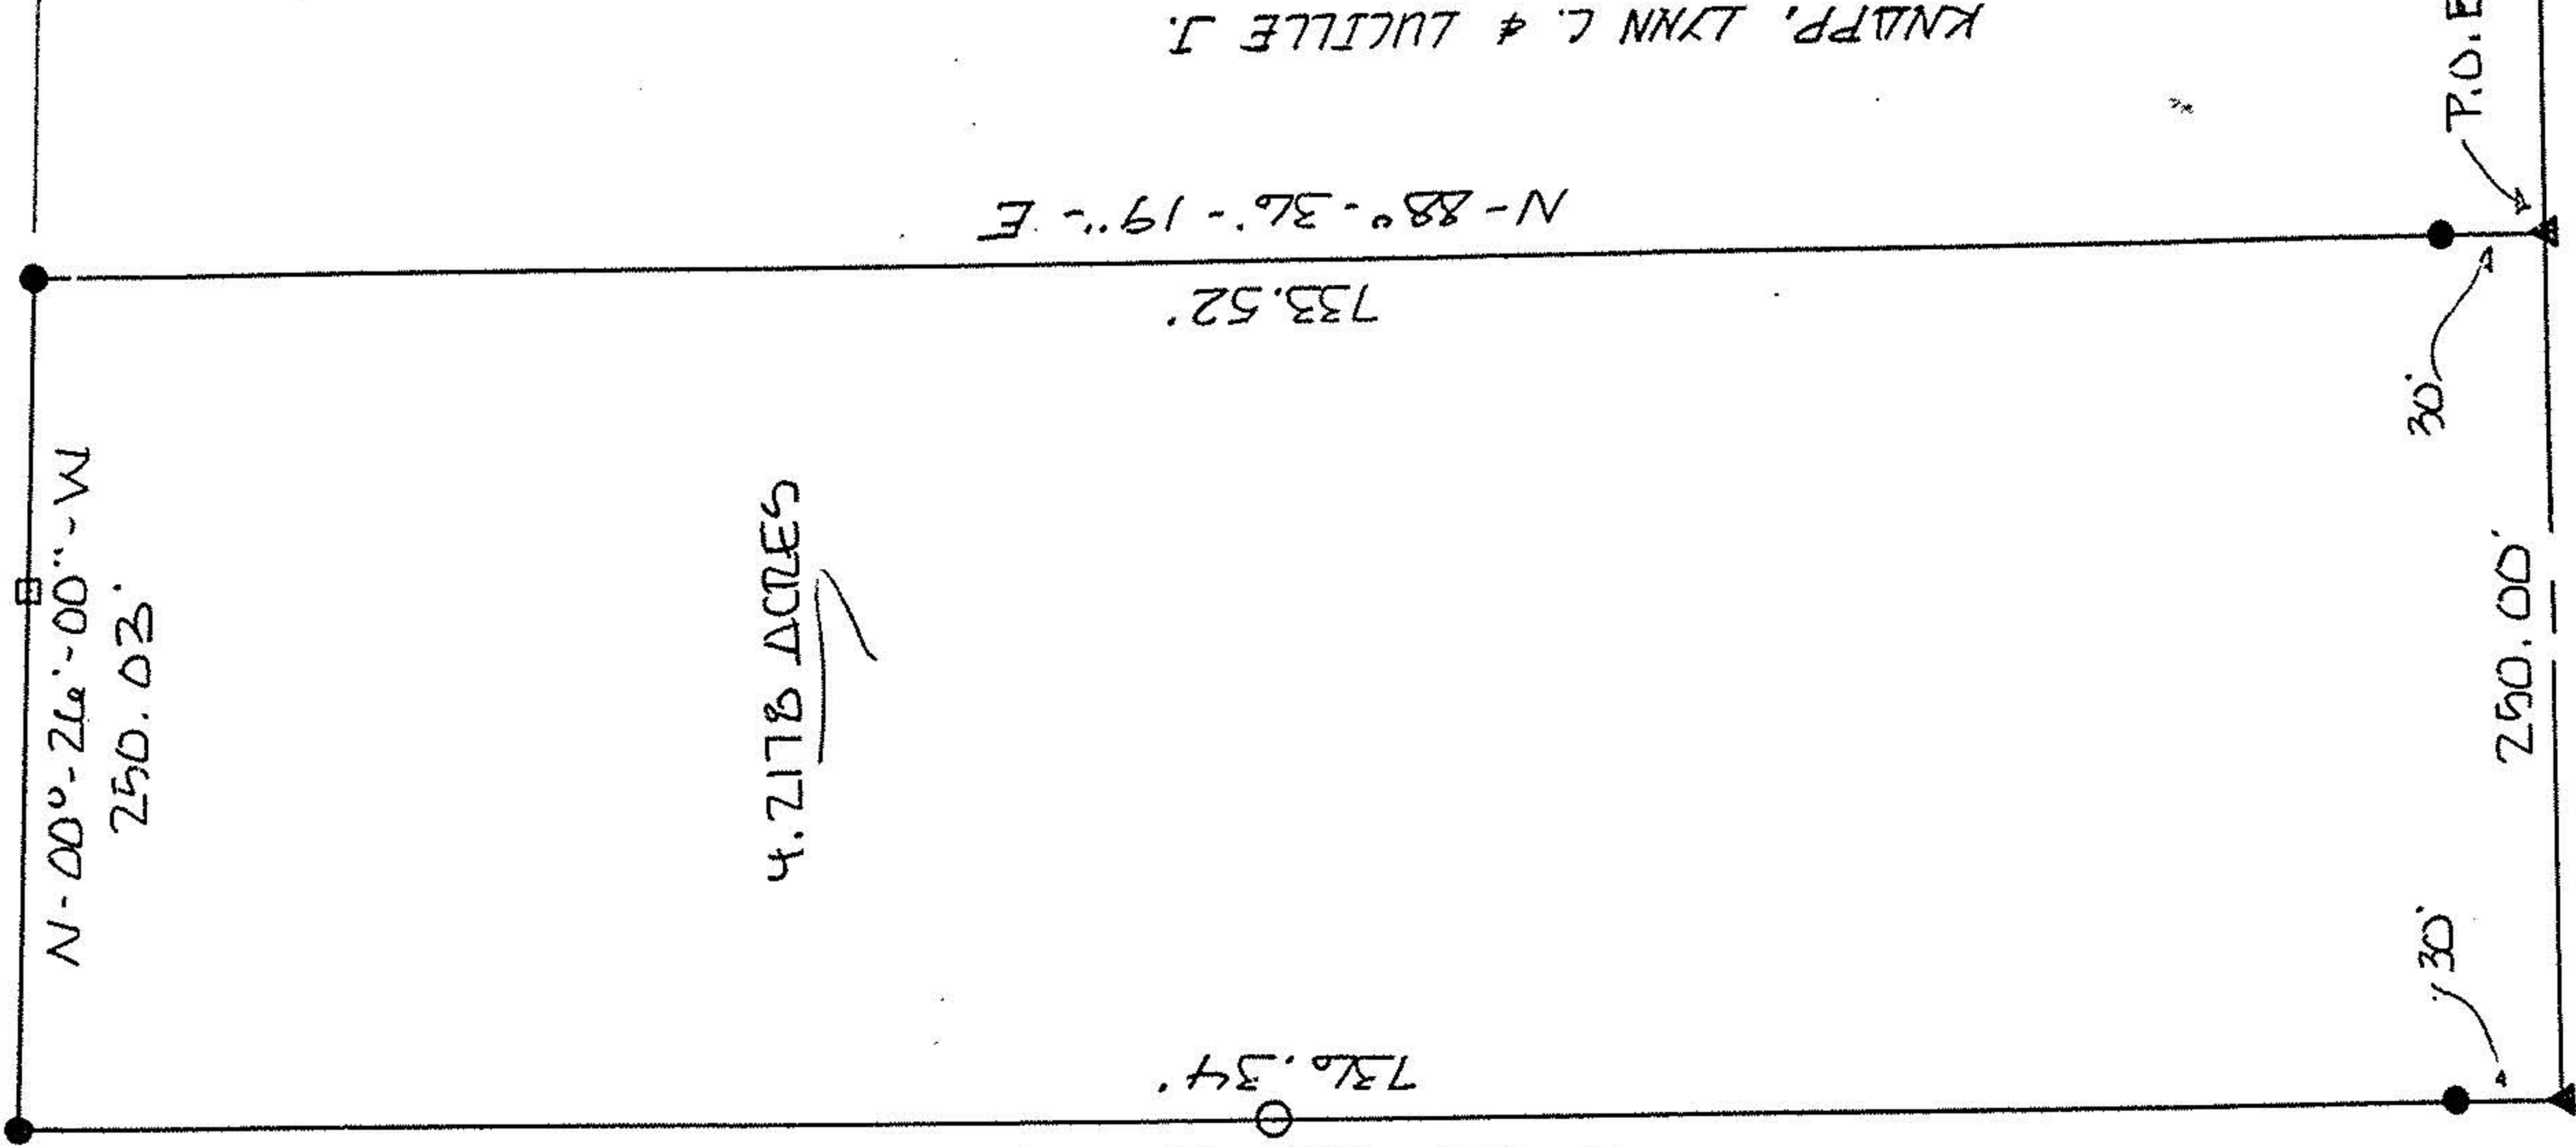

DOLLIN, BURT  
 VOL. 1018 - PG. 872

STUDET, ELEANOR L.  
 VOL. 1398 - PG. 154

S-88°-36'-19"-W

N-88°-36'-19"-E

KNAPP, LYNN C. & LUCILLE J.  
 VOL. 242 - PG. 86

S-89°-22'-00"-W  
 STEWART ROAD


4.2178 ACRES

SCALE: 1 INCH = 80 FEET  
 20 40 80

LEGEND

- IRON DEBAR WYCAI SET (1/2")
- ▲ SURVEY NAIL SET (P.L.)
- IRON PIPE FOUND (1 INCH)
- FENCE POST FOUND (WOOD)

BOUND. OF CLOSURE  
 1:10000 OR GREATER

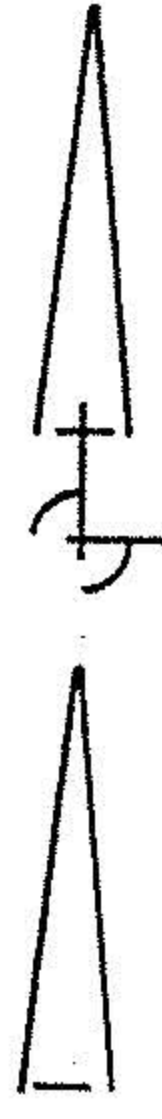

CERTIFICATION

I EDWARD G. BLACK, P.S., REGISTERED SURVEYOR NUMBER 6365,  
 DO HEREBY CERTIFY THE ABOVE PLAT TO BE A TRUE REPRESENTATION  
 OF AN ACTUAL FIELD SURVEY PERFORMED BY ME IN SEPTEMBER OF 1994.  
 ALL BEARINGS ARE FOR THE PURPOSE OF ANGULAR MEASUREMENT ONLY  
 AND WERE TAKEN FROM RECORDED DEED BOOK 180 - PAGE 221.

EDWARD G. BLACK, P.S. .... Edward G. Black, P.S.

