


STATE OF OHIO  
 COUNTY OF LORAIN  
 TOWNSHIP OF HUNTINGTON  
 TRACT 2  
 LOTS 8 AND 9

ENGINEERS & SURVEYORS  
 MEDINA OHIO  
 DECEMBER, 1972 72829

DONALD W. SANTEE, P.E.  
 REG. SURVEYOR NO. 5336

M. D. MORKAL

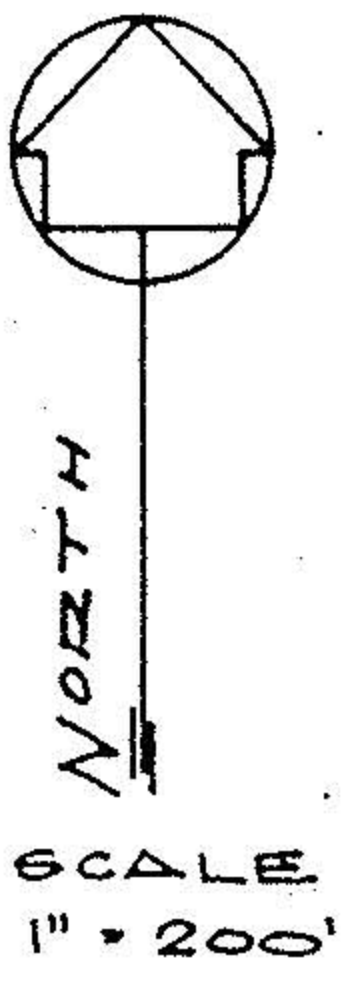

RUSSELL & BETTY LOWE


PARCEL "A"  
 5.0043 ACRES  
 069-000

PARCEL "B"  
 18.4244 AC. LOT 9  
 5.5200 AC. LOT 8  
 21.7444 ACRES

HOWARD W. &  
 DORRIS M.  
 JORDAN

52.5787 ACRES

NEW LONDON - EASTERN ROAD

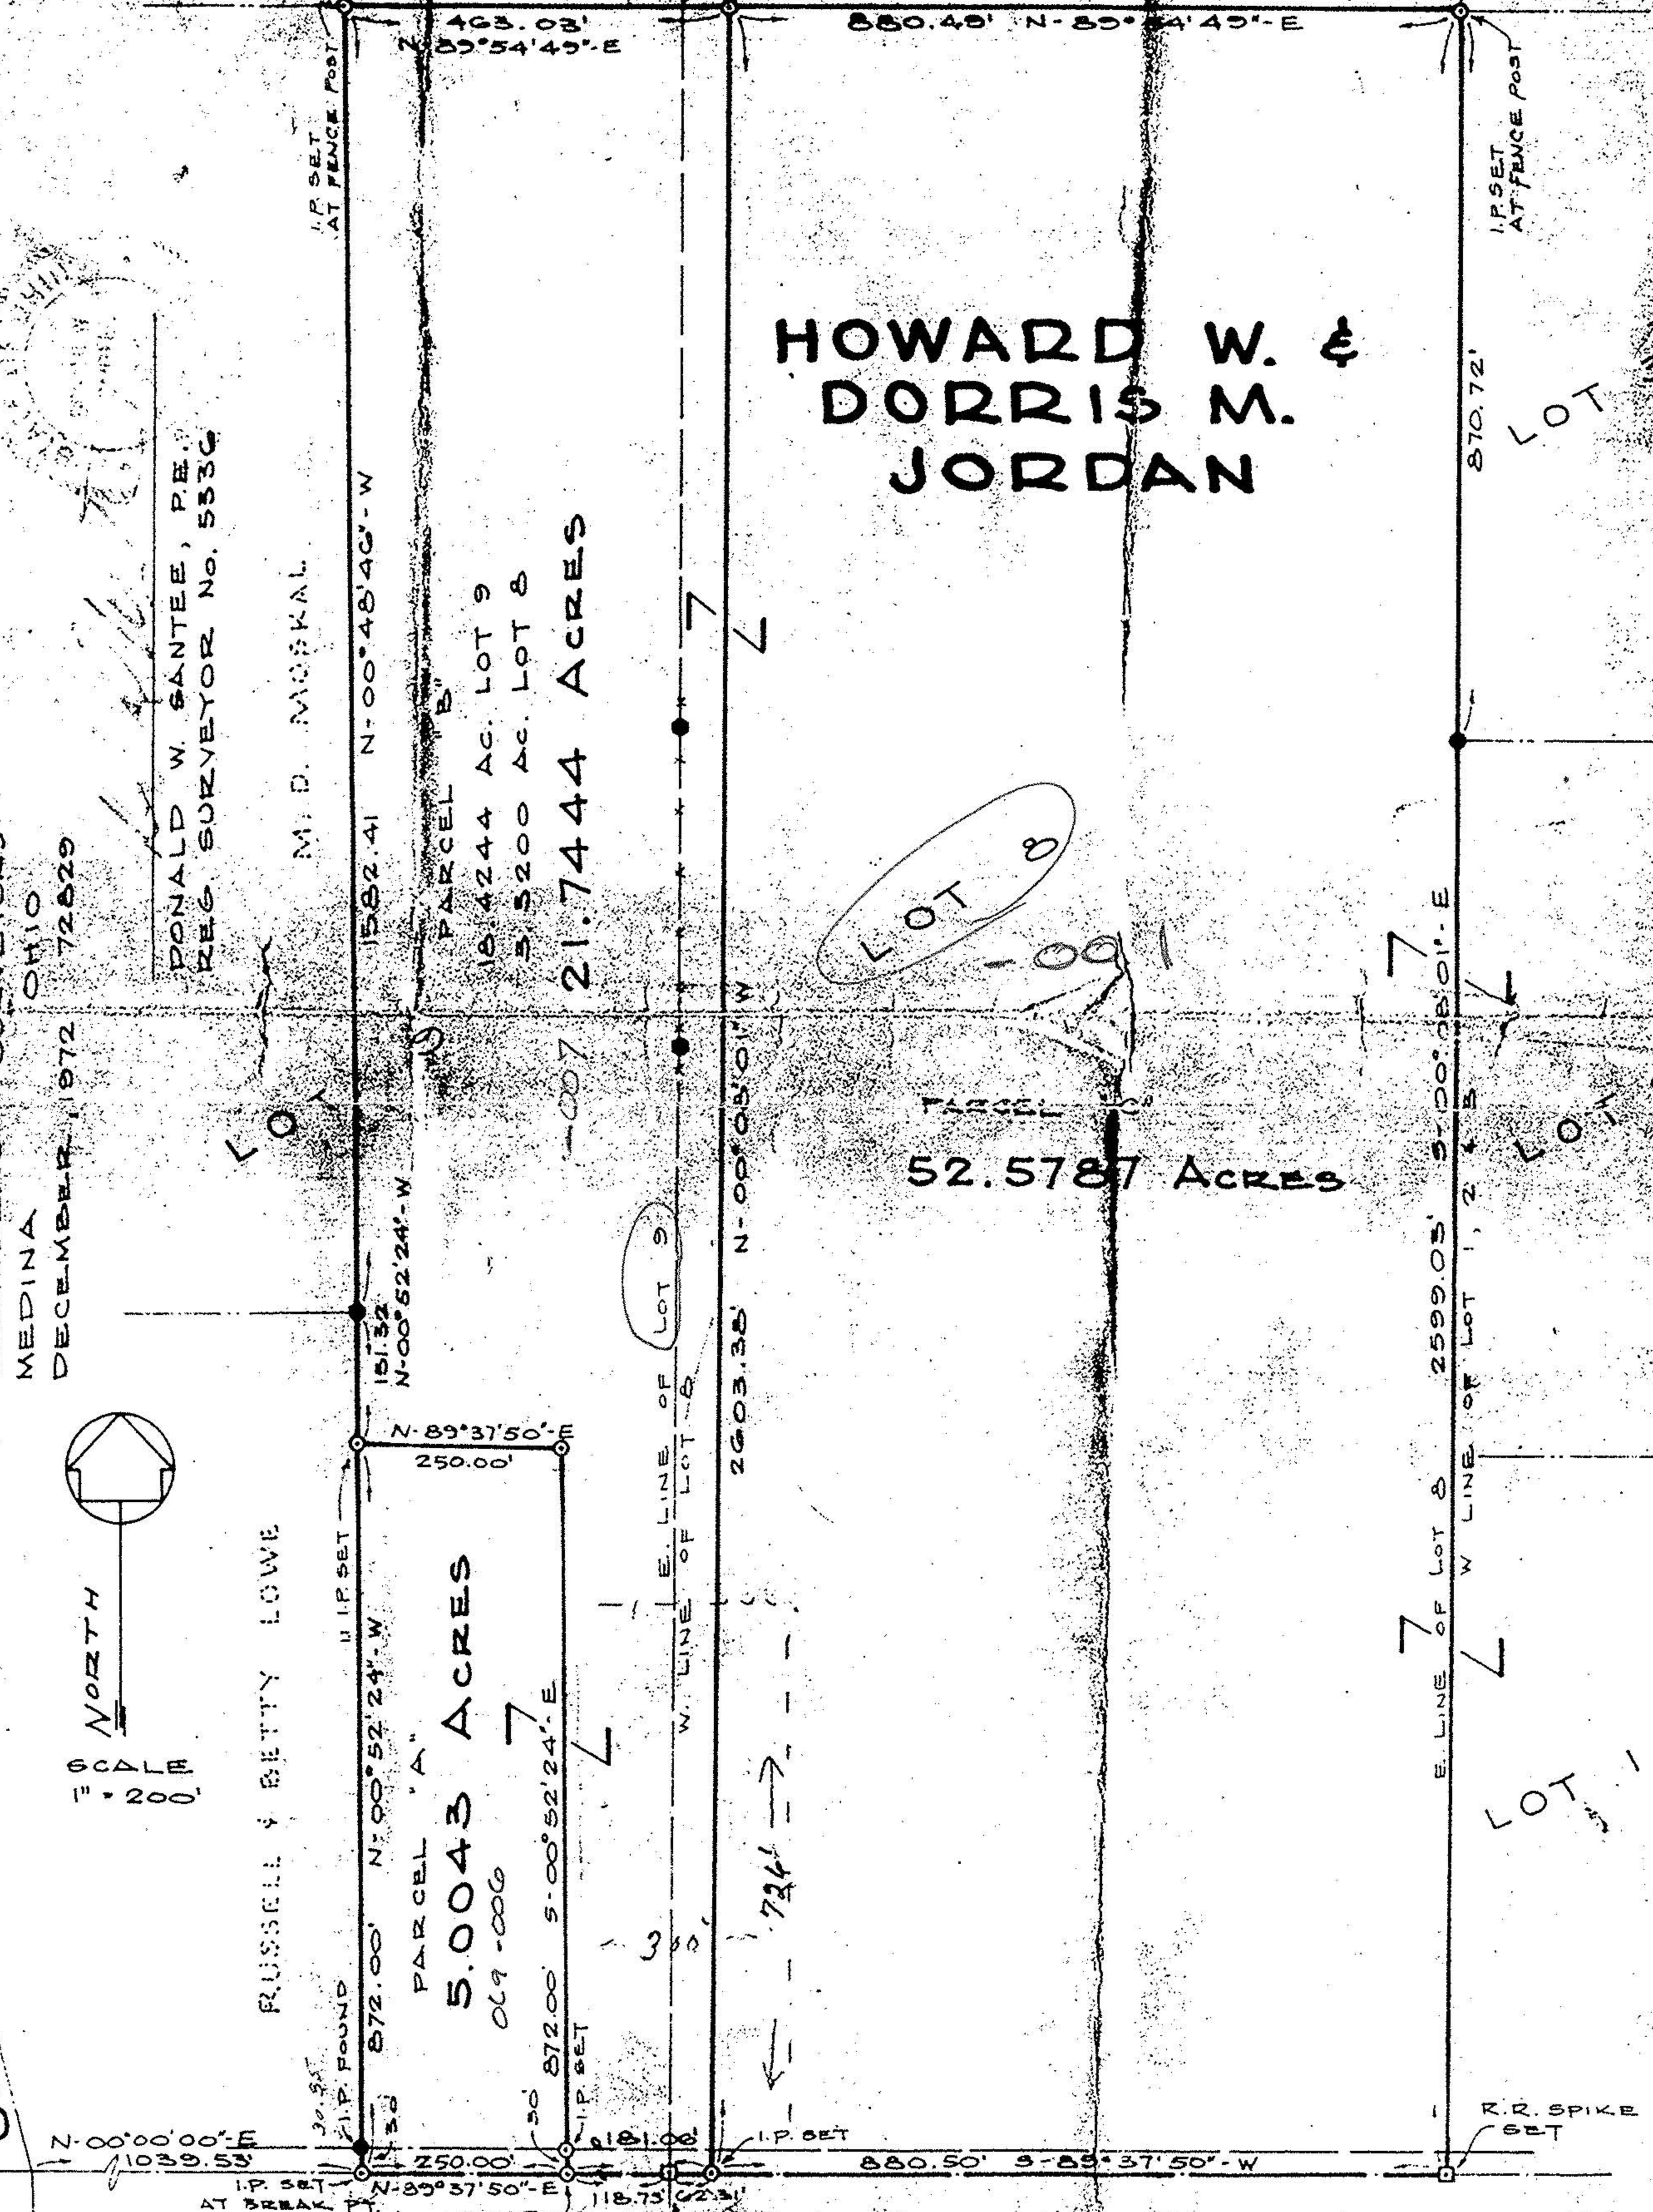

LOT 7

LOT 4

LOT 9

LOT 8

LOT 3

LOT 2

LOT 1

I.P. SET AT FENCE POST

I.P. SET AT FENCE POST

I.P. SET

I.P. FOUND

E. LINE OF LOT 9

W. LINE OF LOT 8

E. LINE OF LOT 7

E. LINE OF LOT 8

W. LINE OF LOT 1, 2 & 3

R.R. SPIKE SET

R.R. SPIKE SET