



-004
JOHN L. & BETTY A. YUROS
D.V. 1106 P. 846

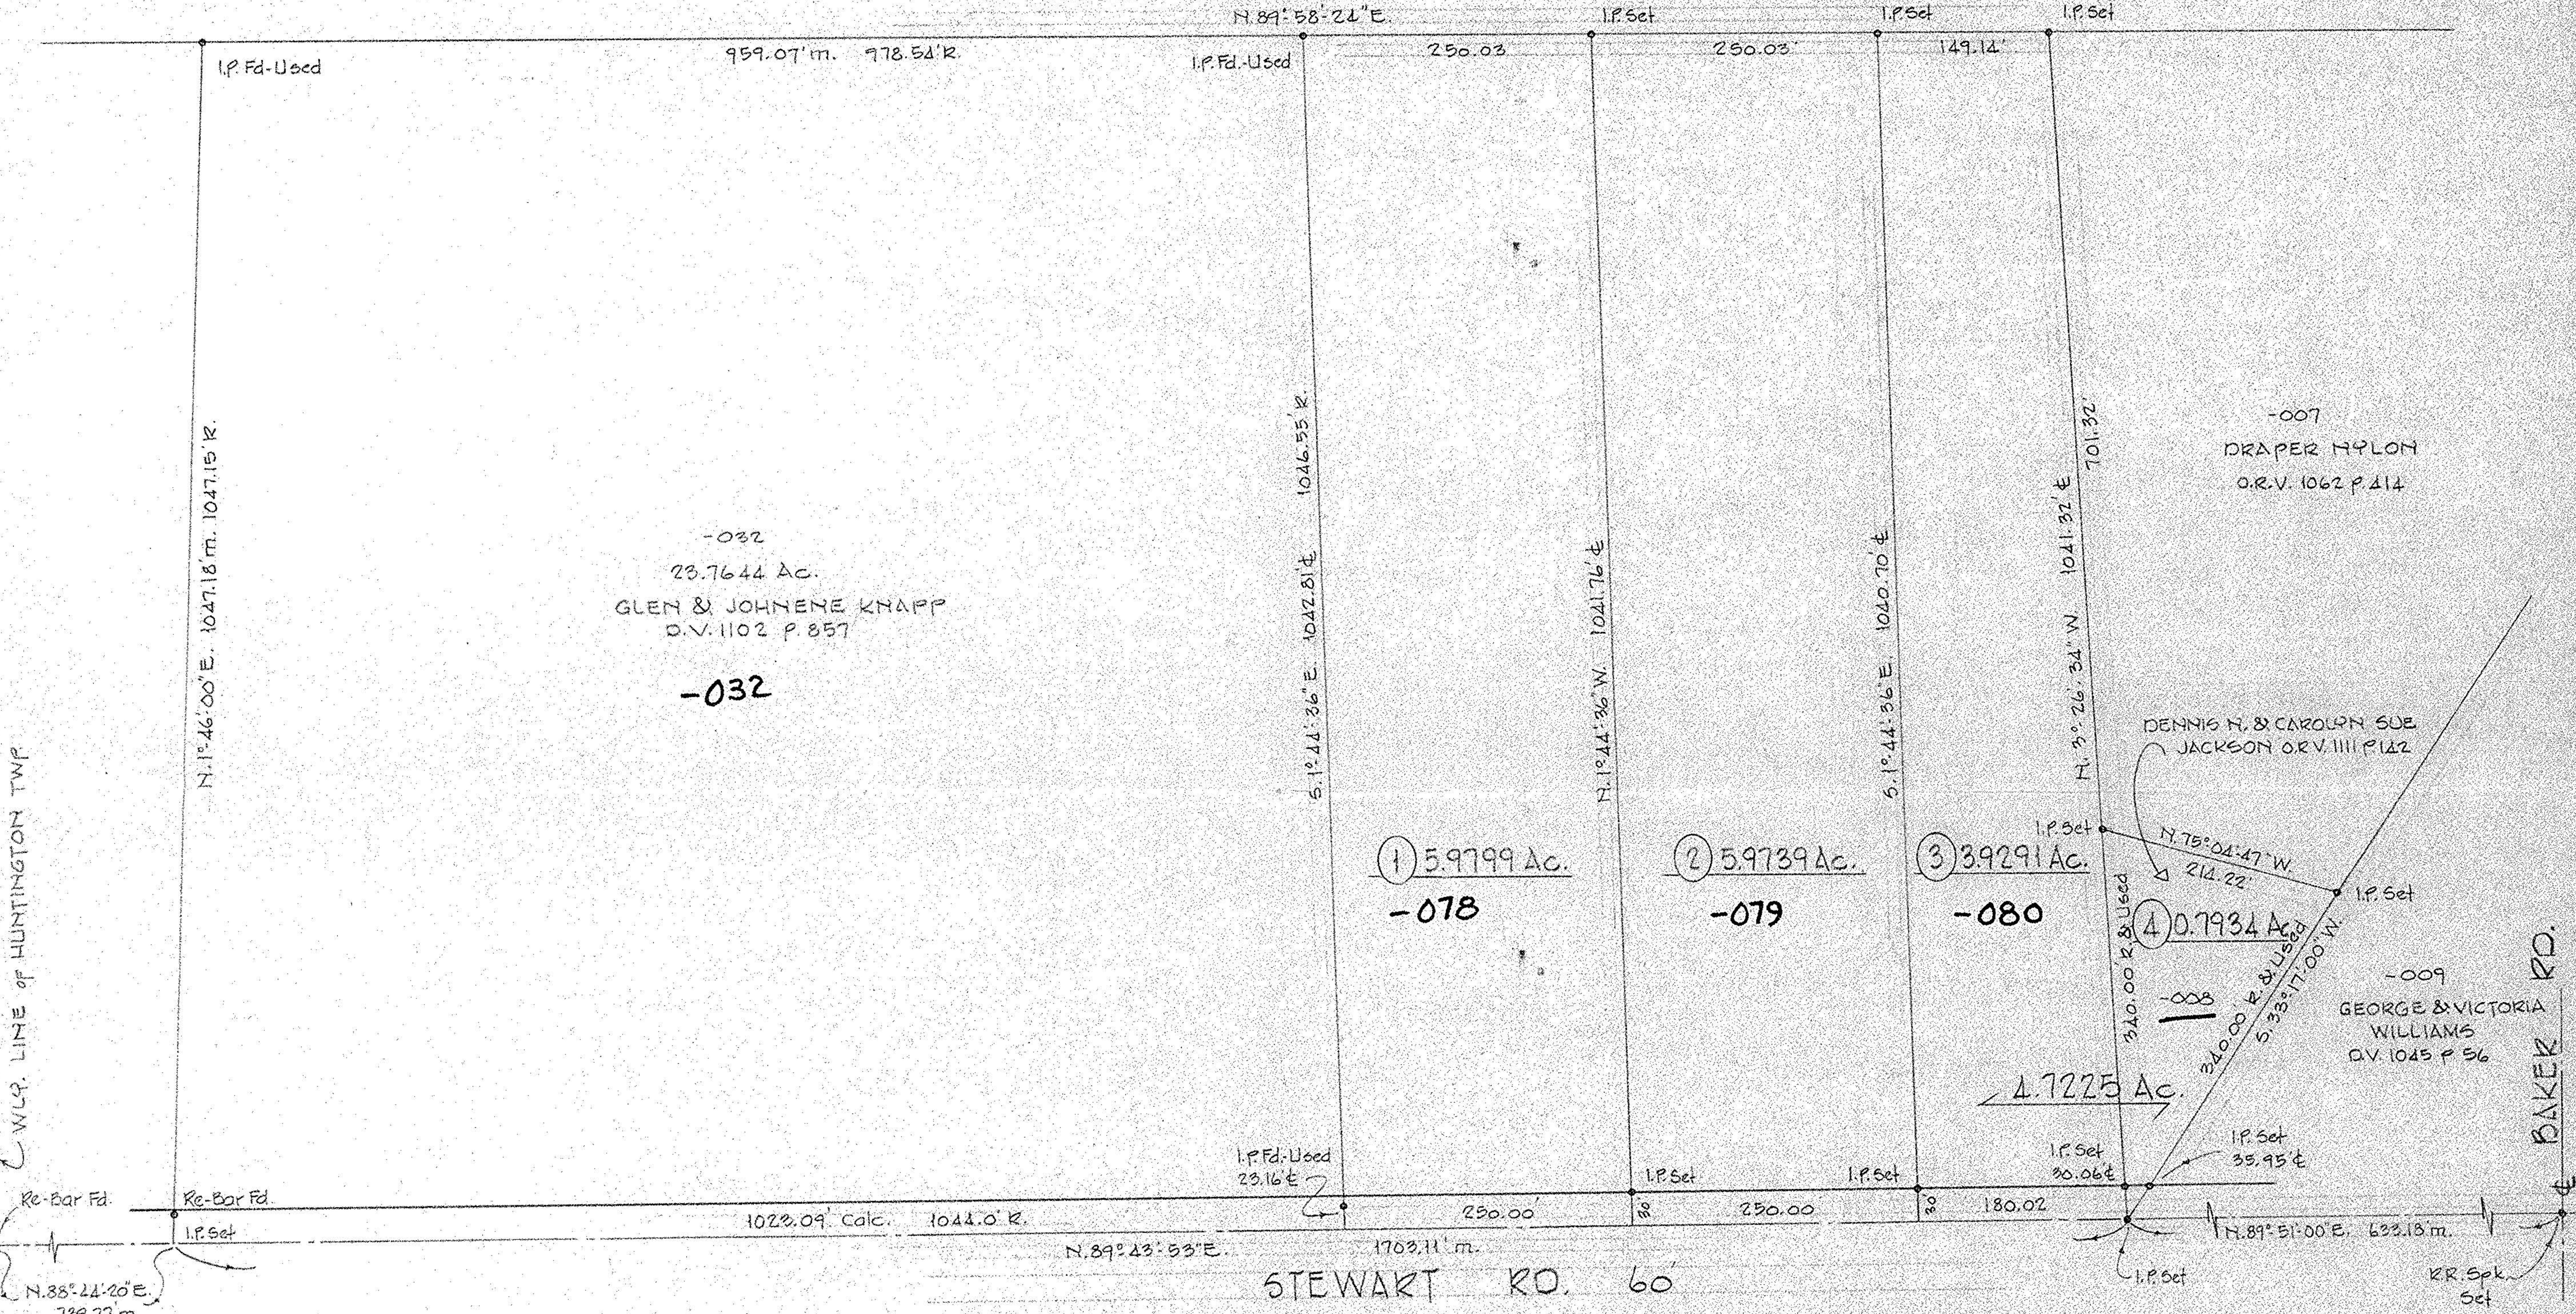

W.L.S. LINE OF HUNTINGTON TWP

BAKER RD.

STEWART RD. 60

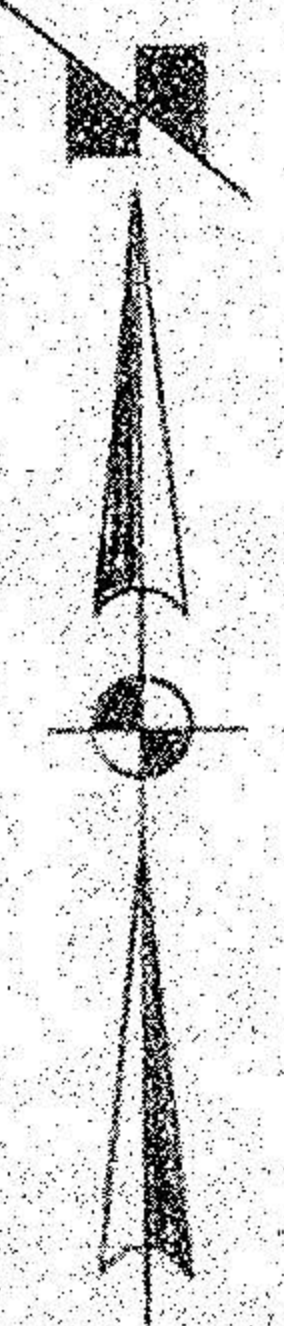

#22390
APPROVED
LORAIN CO.
MAP DEPT
DATE 12/23/97
PAGE 21-E
BY K. Colbert

SURVEY FOR
DENNIS N. & CAROLYN SUE JACKSON
AND
ANTHONY K. WILLIAMS

PART of TRACT No 3 TOWNSHIP of HUNTINGTON
COUNTY of LORAIN STATE of OHIO
AUGUST 1997 SCALE 1"=100
LAUNDON • SIMON • CAHL & ASSOC.
PROFESSIONAL LAND SURVEYORS
JOB No: 96-2908 Pgs. 240 P. 71-74

