


WILLIAM B. BARTON
 Reg. Land Surveyor No. 4438
 188 PARKWOOD AVENUE
 AVON LAKE, OHIO 44012
 TELEPHONE (216) 933-6662

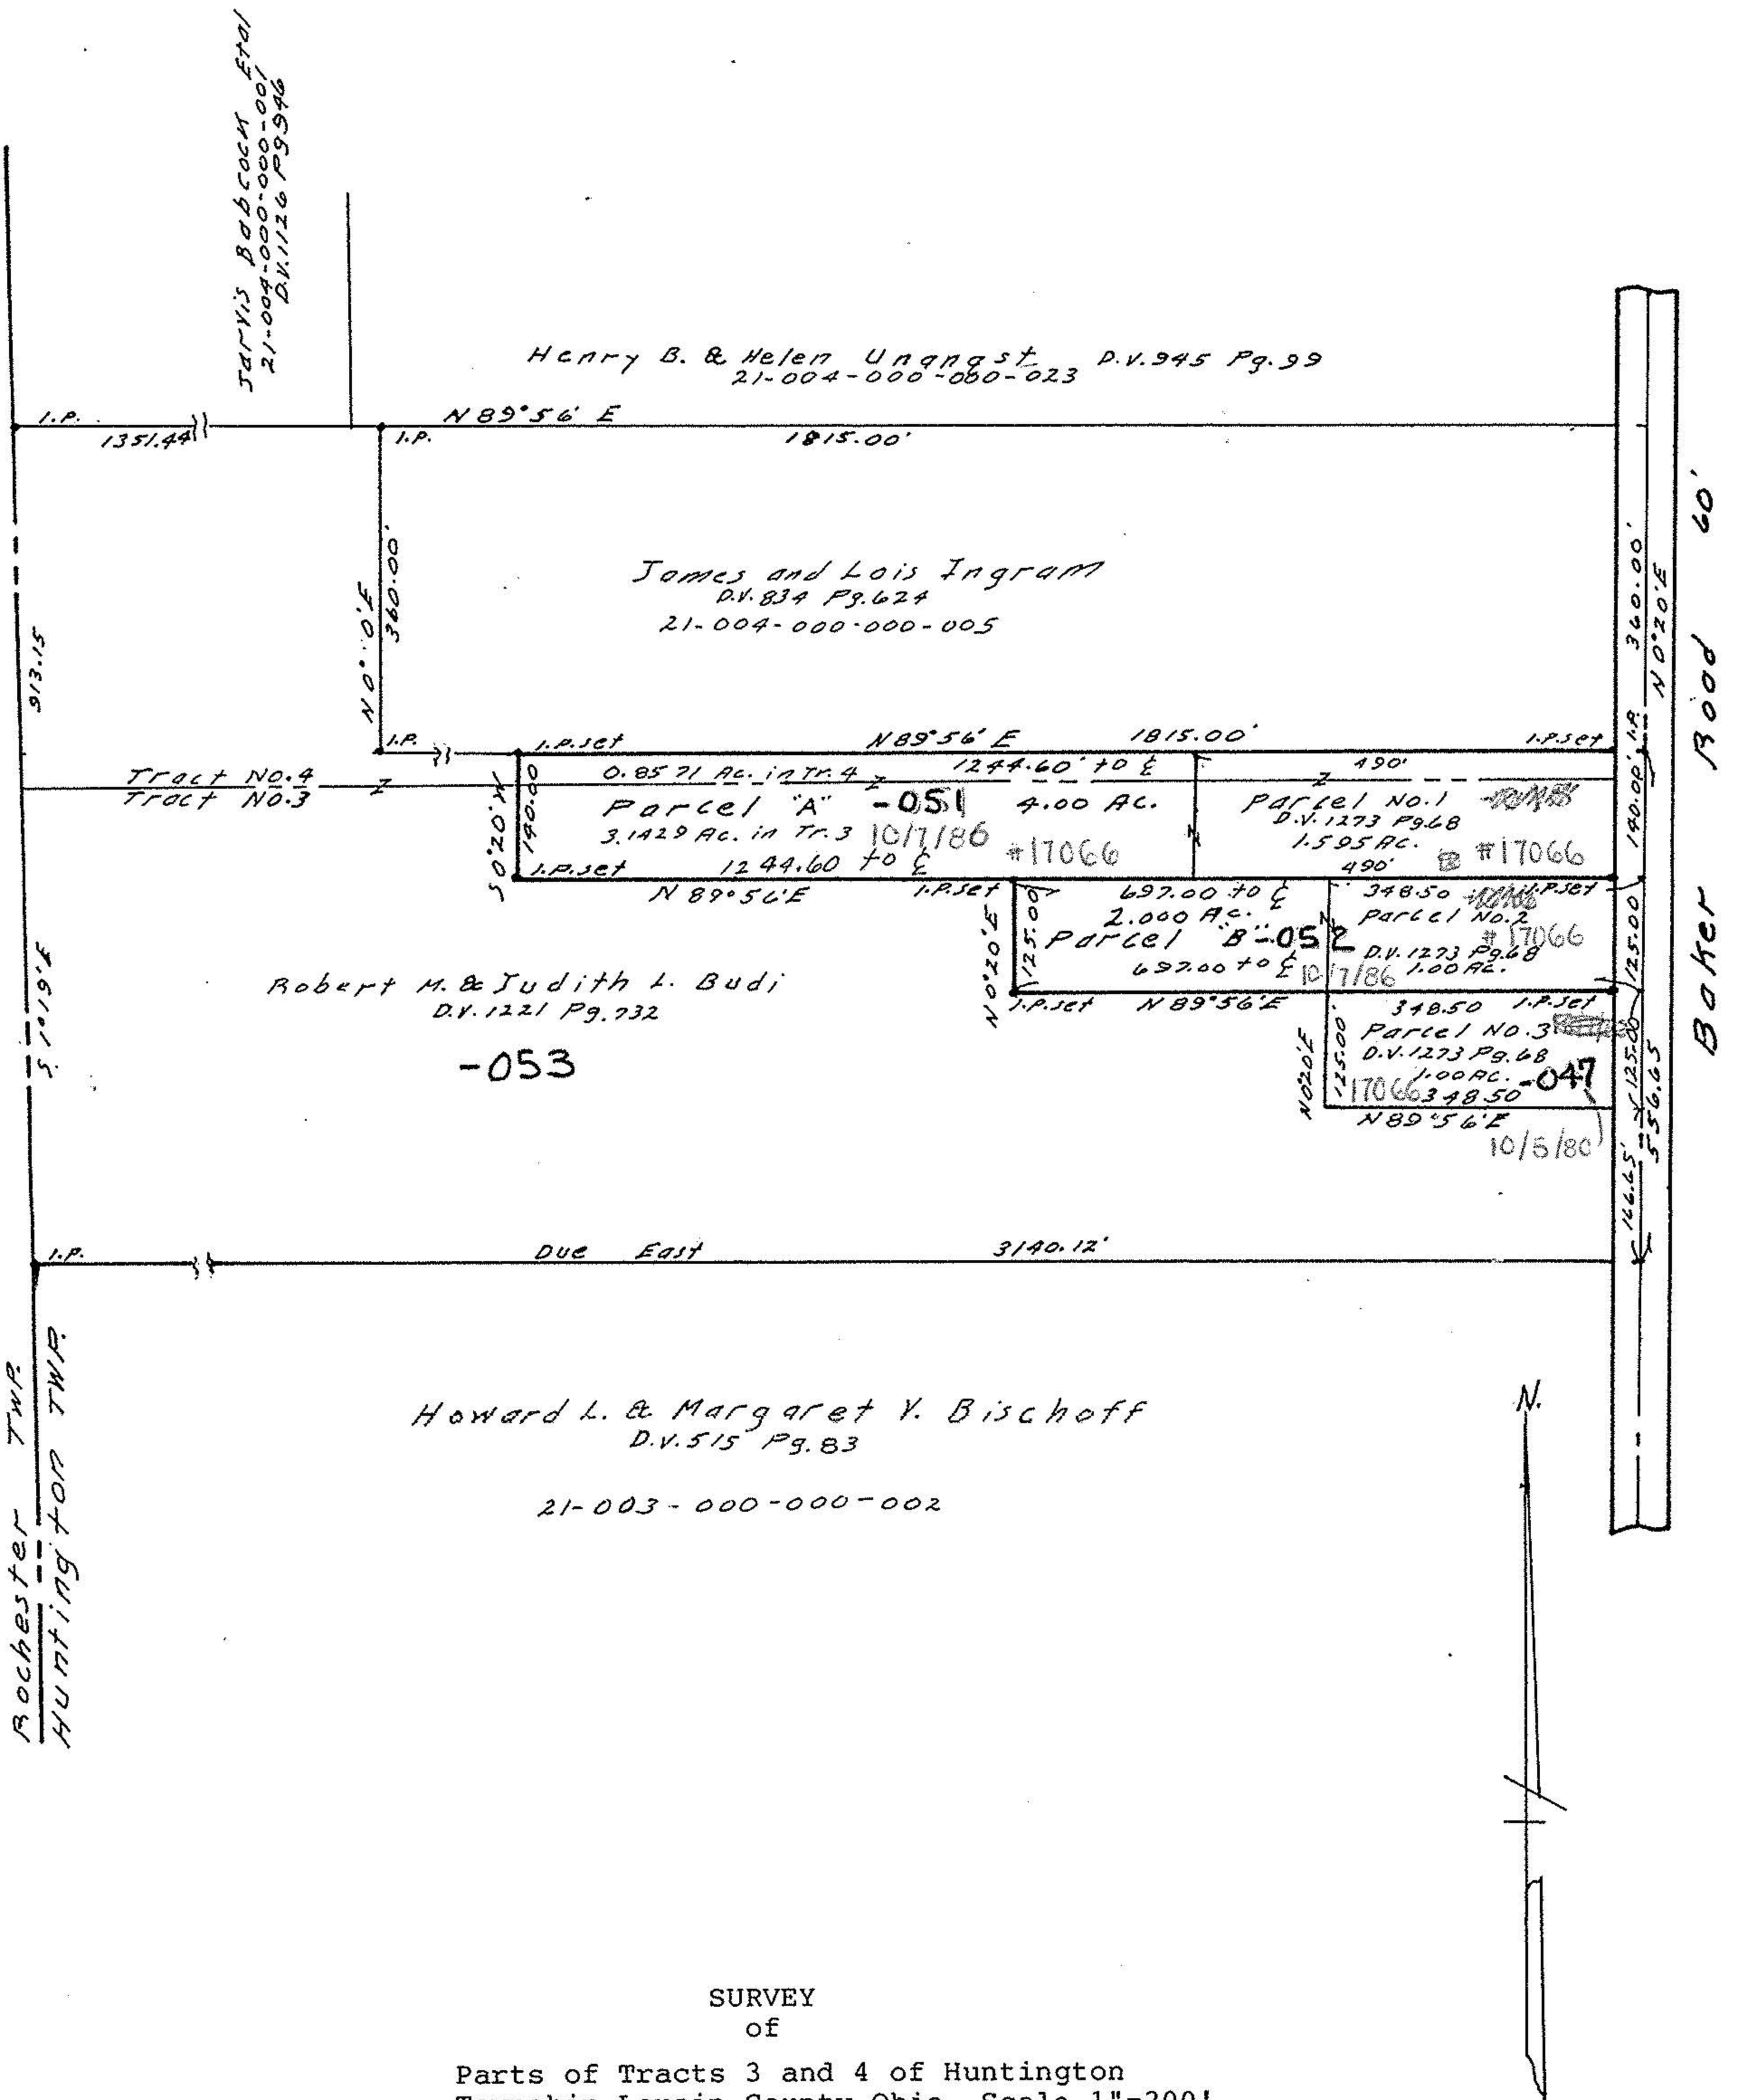

-053

SURVEY
 of
 Parts of Tracts 3 and 4 of Huntington
 Township Lorain County Ohio. Scale 1"=200'
 October 3, 1986.

#17066

APPROVED	
LORAIN CO.	
MAP DEPT.	
DATE	10-7-86
PAGE	21-E
BY	C. FRANCIS
VOID AFTER	17066



Rochester TWP
HUNTINGTON TWP

JAMES BABCOCK ET AL
21-004-000-000-001
D.V. 1126 P. 99-946

Henry B. & Helen Unangst D.V. 945 P. 99
21-004-000-080-023

James and Lois Ingram
D.V. 834 P. 624
21-004-000-000-005

Robert M. & Judith L. Budi
D.V. 1221 P. 732

Howard L. & Margaret V. Bischoff
D.V. 515 P. 83

21-003-000-000-002

Baker Road 60'