
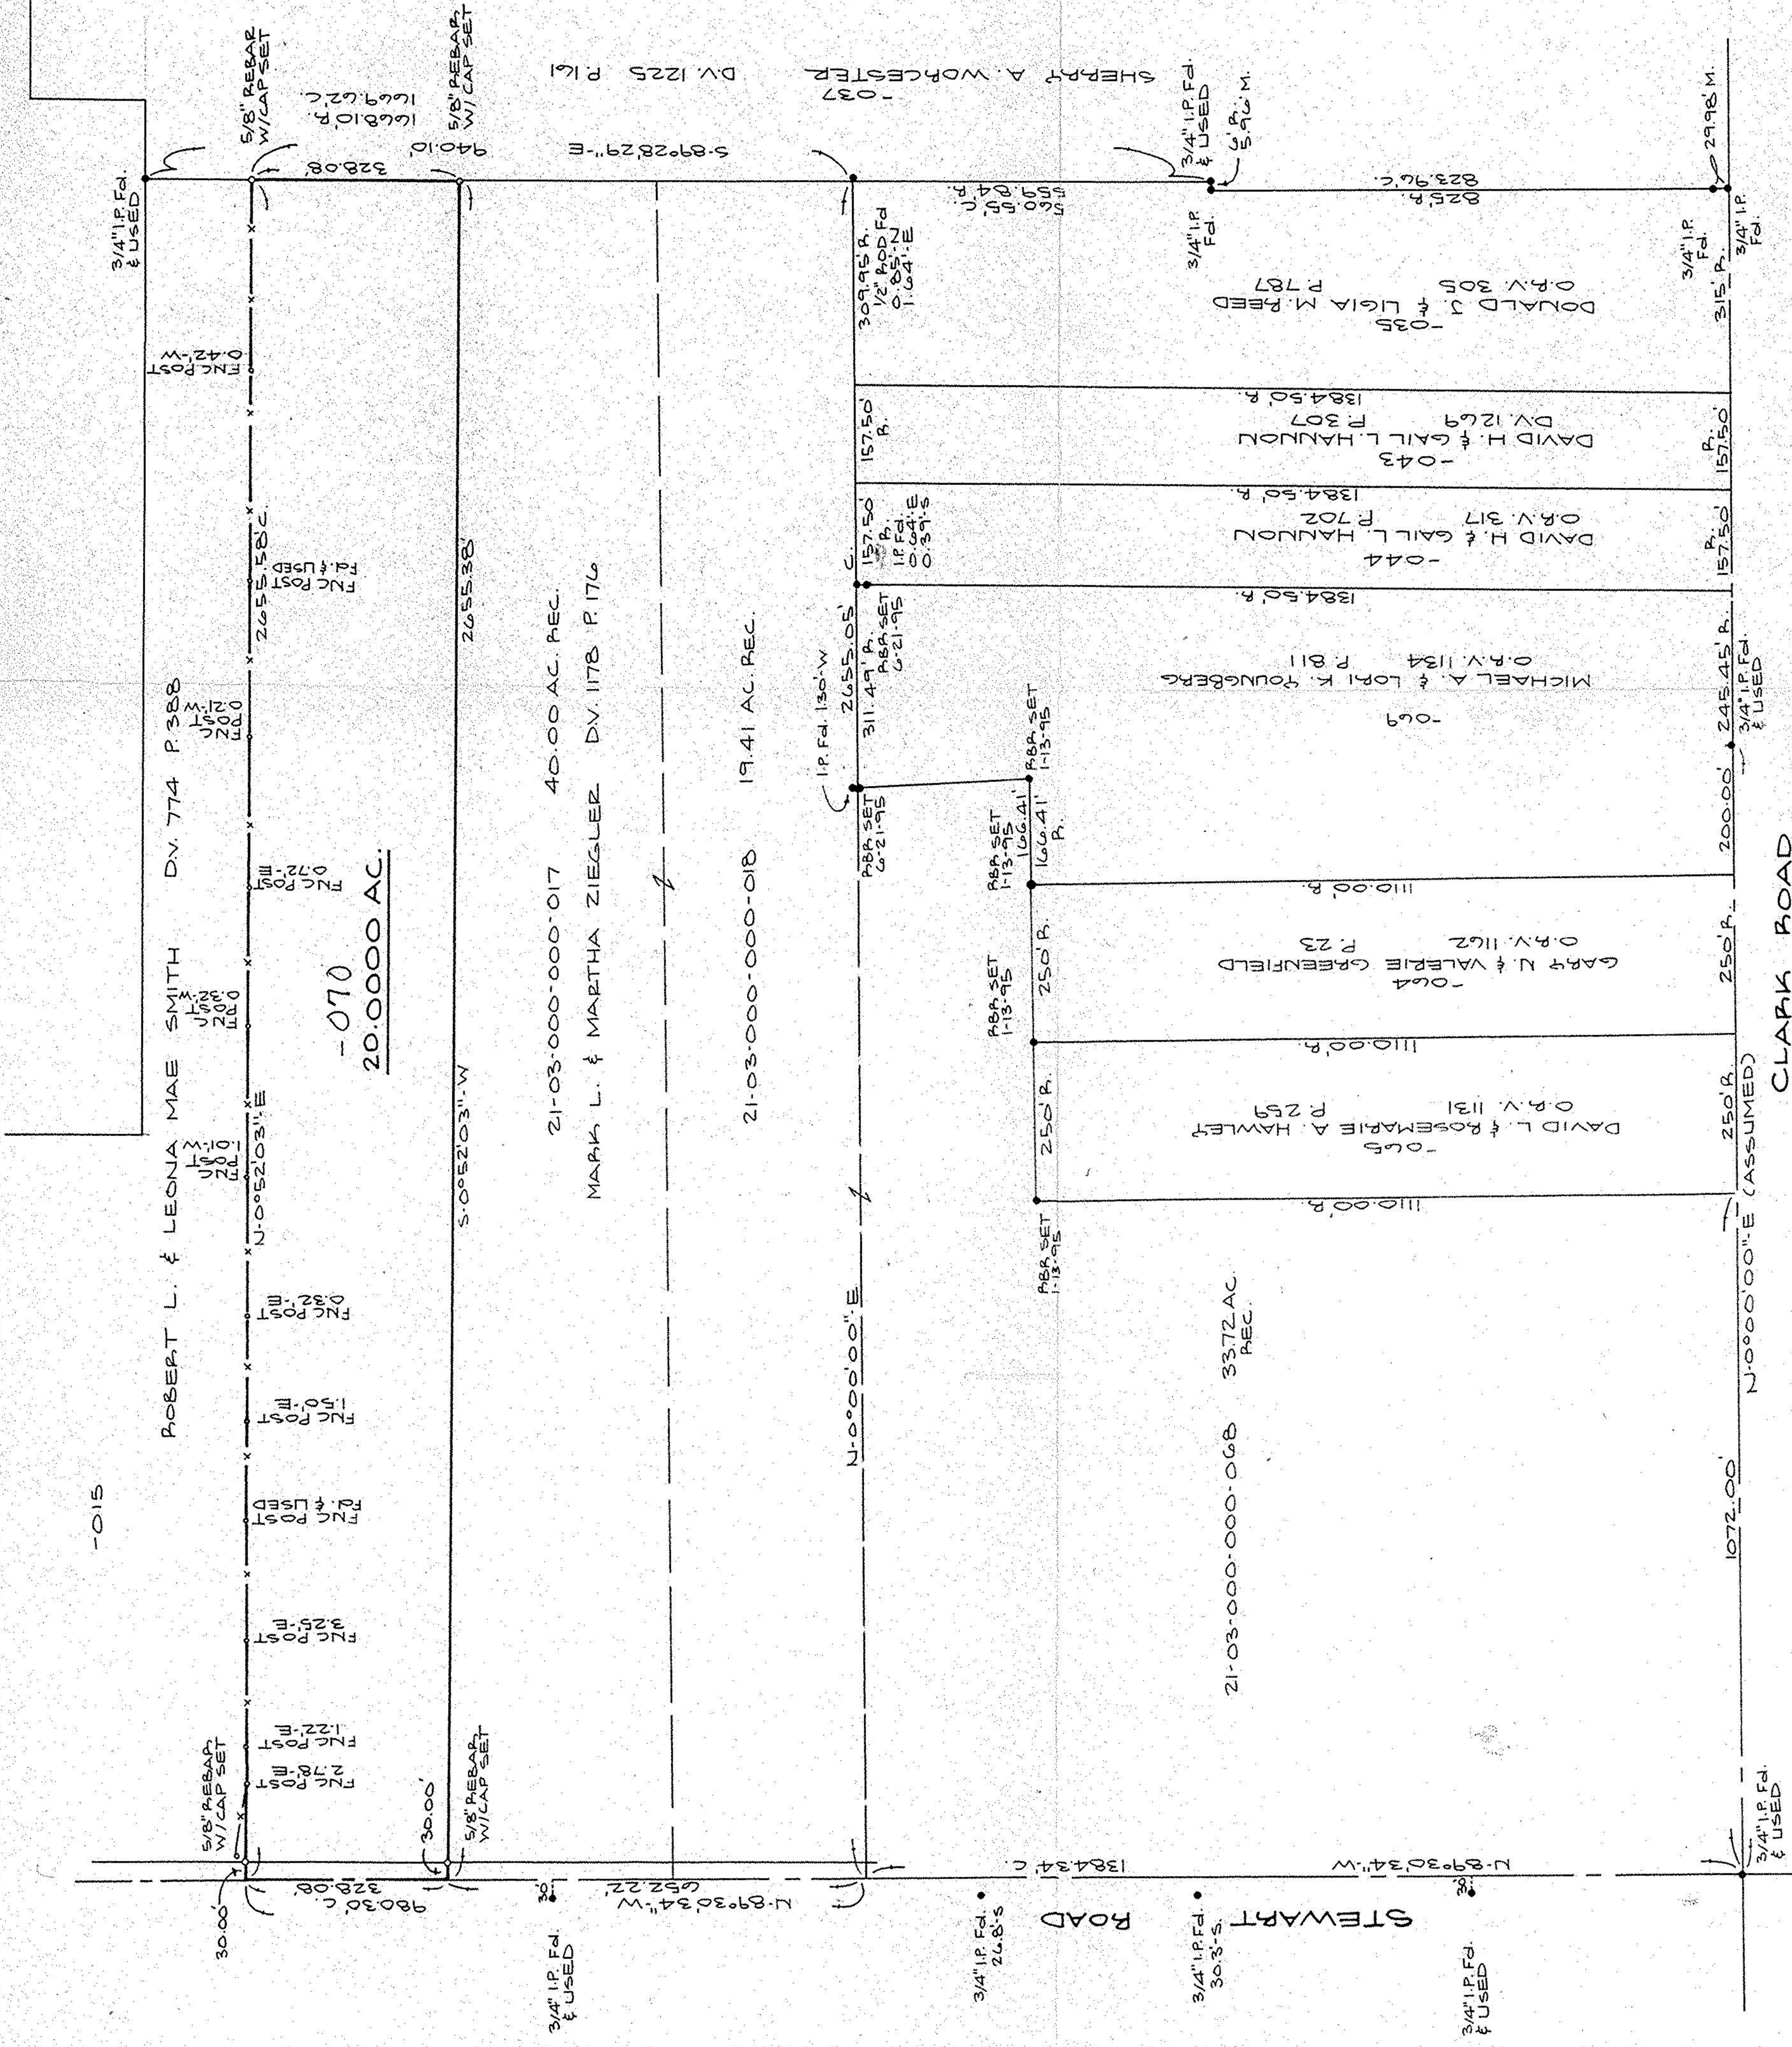


SURVEY MAP
PART OF ORIG. HUNTINGTON TOWNSHIP
TRACT NO. 3
TOWNSHIP OF HUNTINGTON
COUNTY OF LORAIN STATE OF OHIO

PREPARED BY:
HS ASSOCIATES INC.
ENGINEERS SURVEYORS
12-28-95

David L. Elwell
DAVID L. ELWELL
REGISTERED SURVEYOR NO. 6333

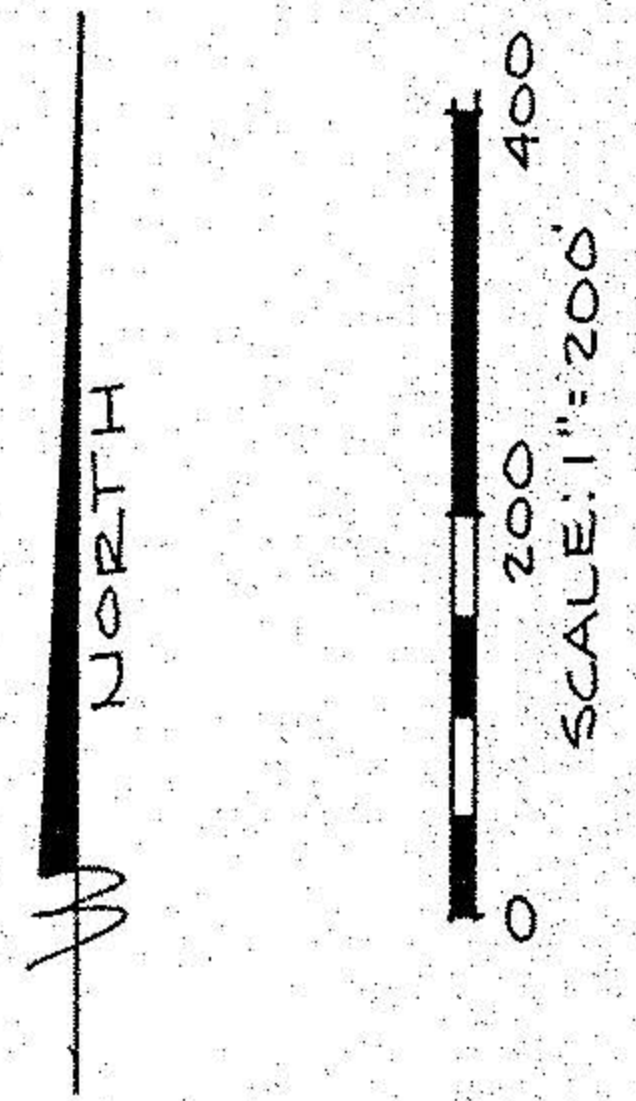

21704
APPROVED LORAIN CO. MAP DEPT
DATE 3-19-96
PAGE 21-E
BY CAROLYN FRANCS
21704

21-03-000-000-070