



SURVEY MAP
 PART OF ORIGINAL HUNTINGTON TOWNSHIP
 TRACT NO. 3
 TOWNSHIP OF HUNTINGTON
 COUNTY OF LORAIN STATE OF OHIO
 OCTOBER 30, 1997

- LEGEND**
- ⊙ 5/8" CAPPED REBAR FOUND
 - 5/8" CAPPED REBAR SET
 - ⊙ 3/4" IRON PIN/PIPE FOUND

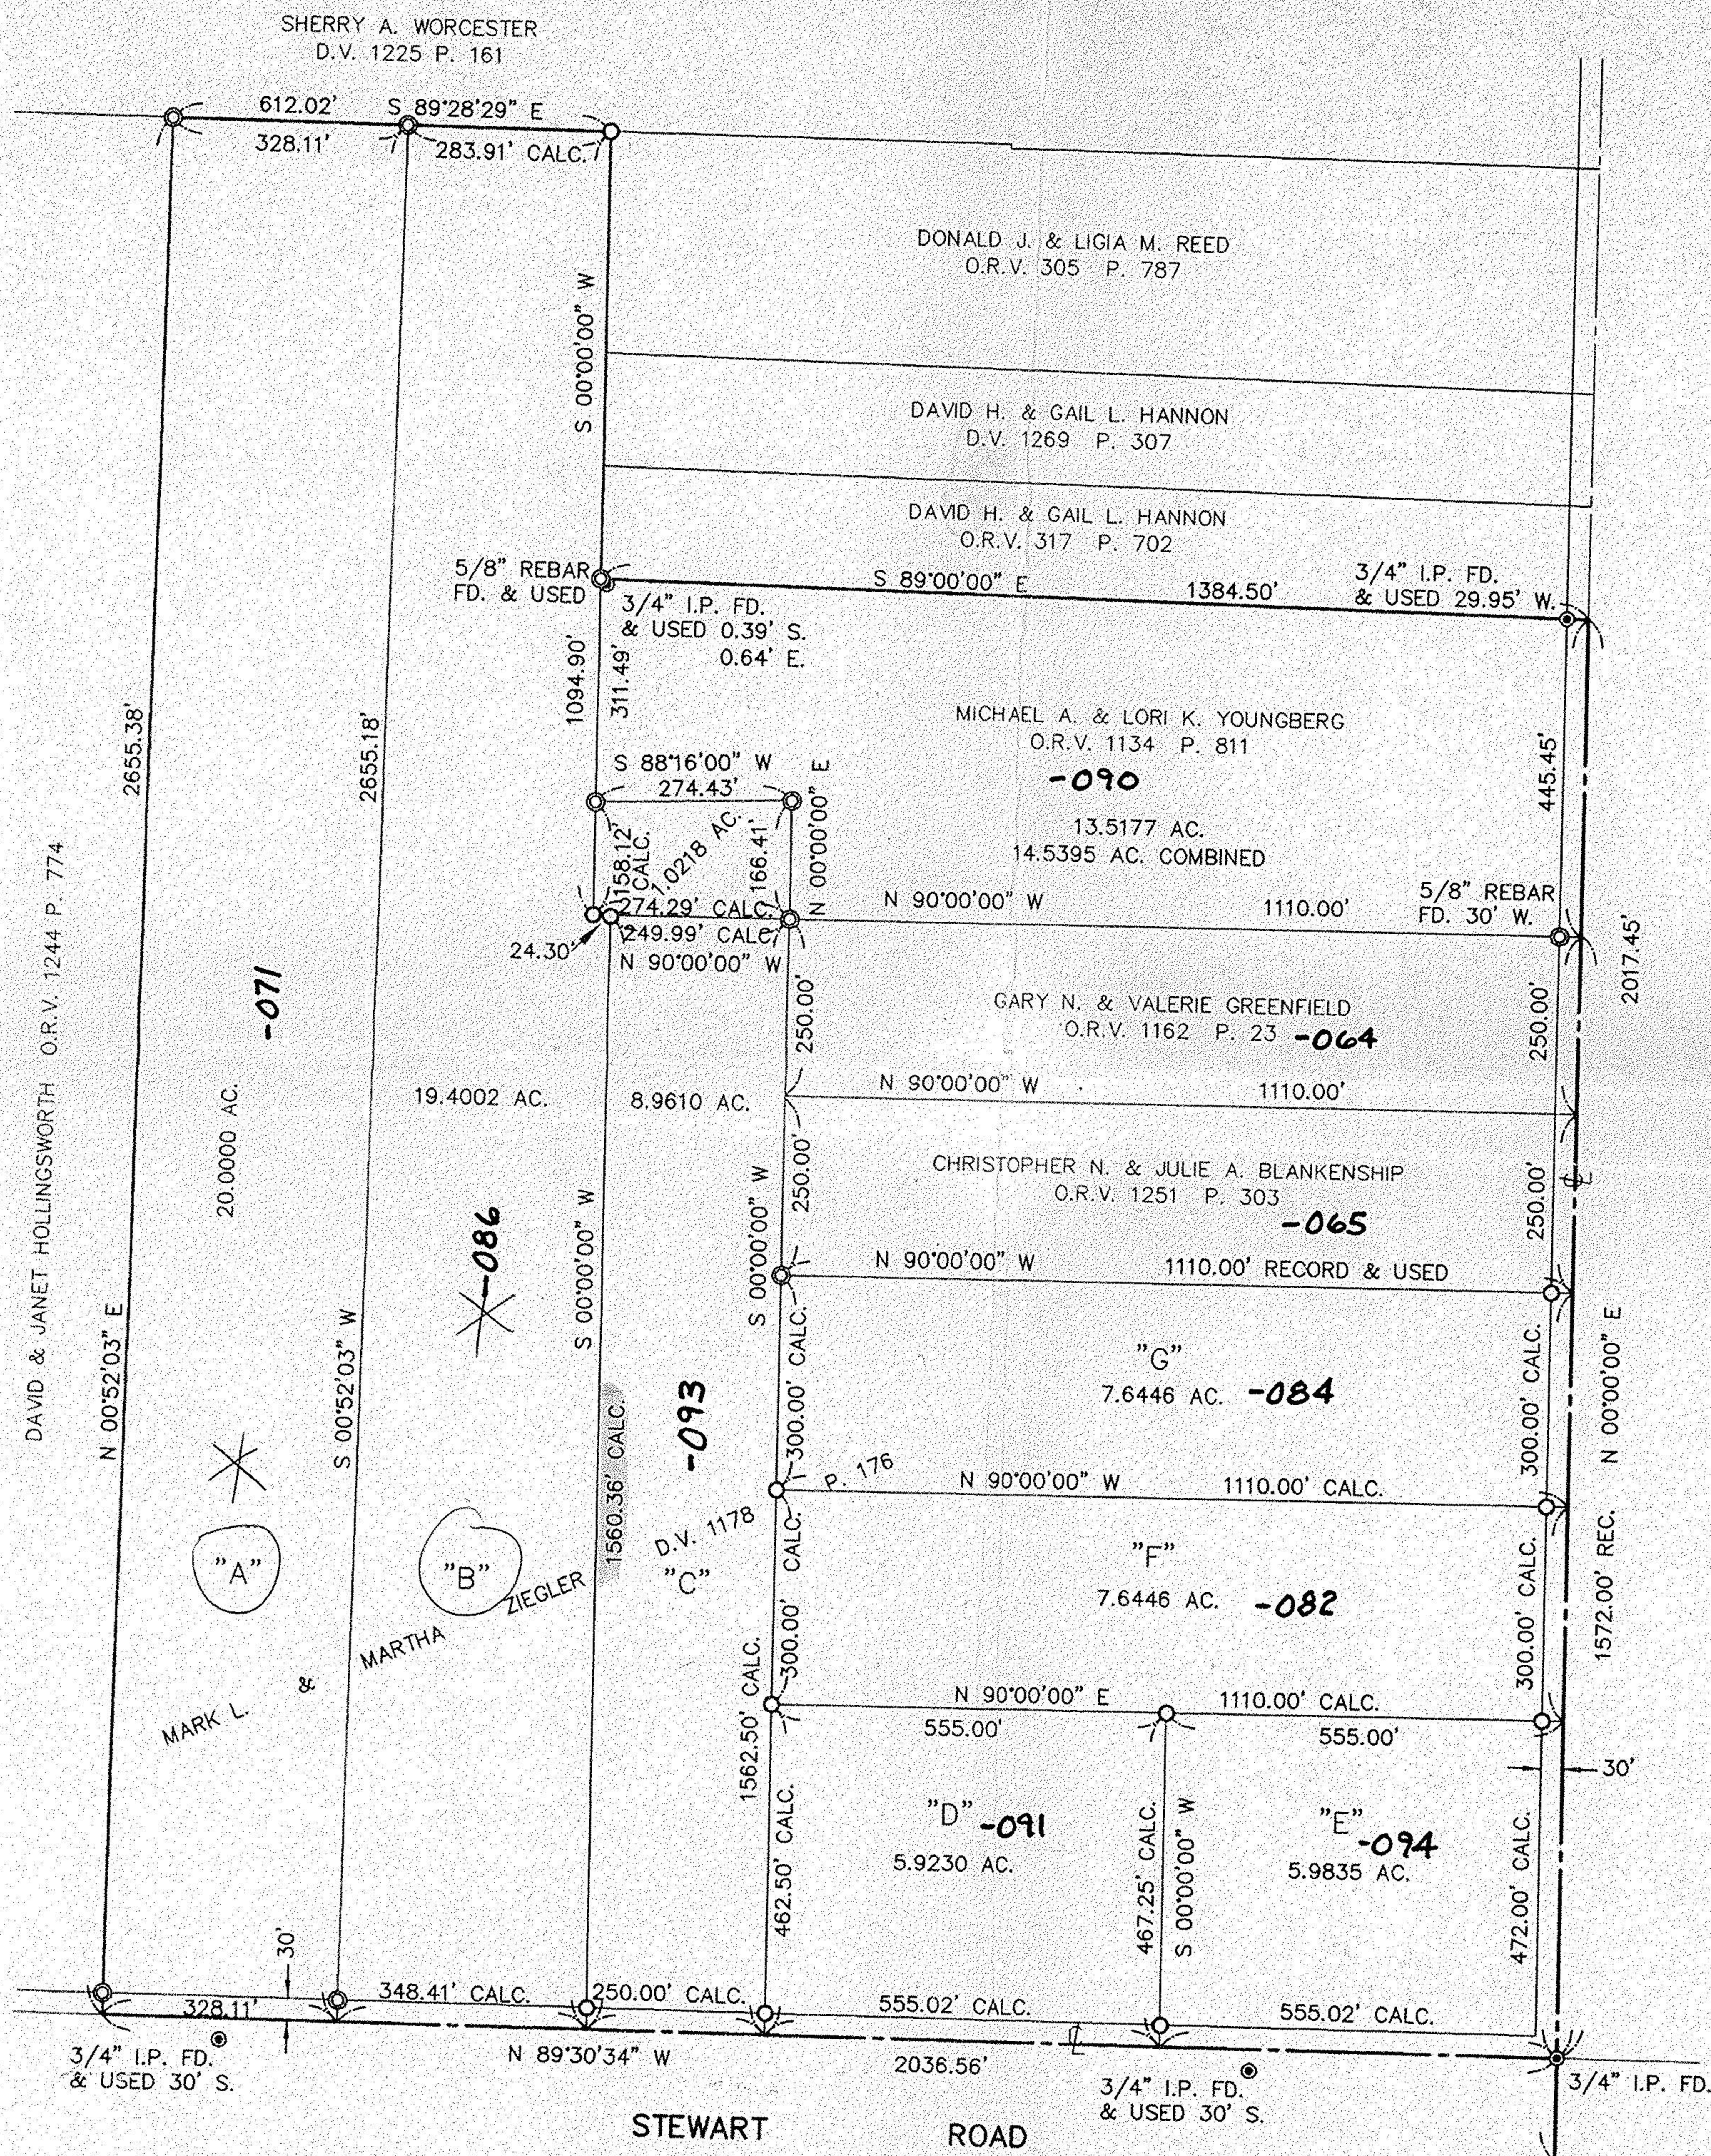

#22403
 APPROVED
 LORAIN CO.
 MAP DEPT
 DATE 11/20/98
 PAGE 21-E
 BY K. Colbert

David L. Elwell
 DAVID L. ELWELL,
 REG. SURVEYOR NO. 6333

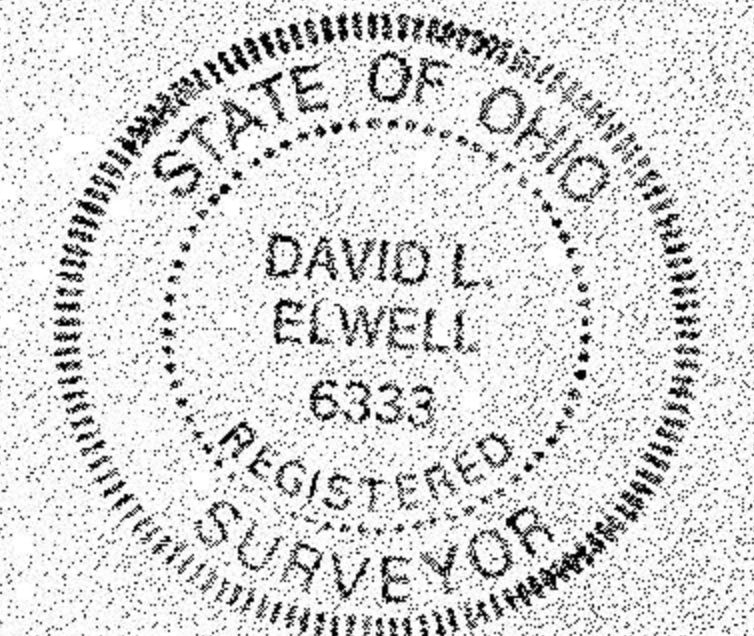

PREPARED BY:
KS ASSOCIATES, INC.
 ENGINEERS SURVEYORS

JOB NO. 94476-K