



**SURVEY MAP**  
 PART OF ORIGINAL HUNTINGTON TOWNSHIP  
 TRACT NO. 3  
 TOWNSHIP OF HUNTINGTON  
 COUNTY OF LORAIN STATE OF OHIO  
 OCTOBER 30, 1997

**LEGEND**

- ⊙ 5/8" CAPPED-REBAR FOUND
- 5/8" CAPPED REBAR SET
- ⊙ 3/4" IRON PIN/PIPE FOUND

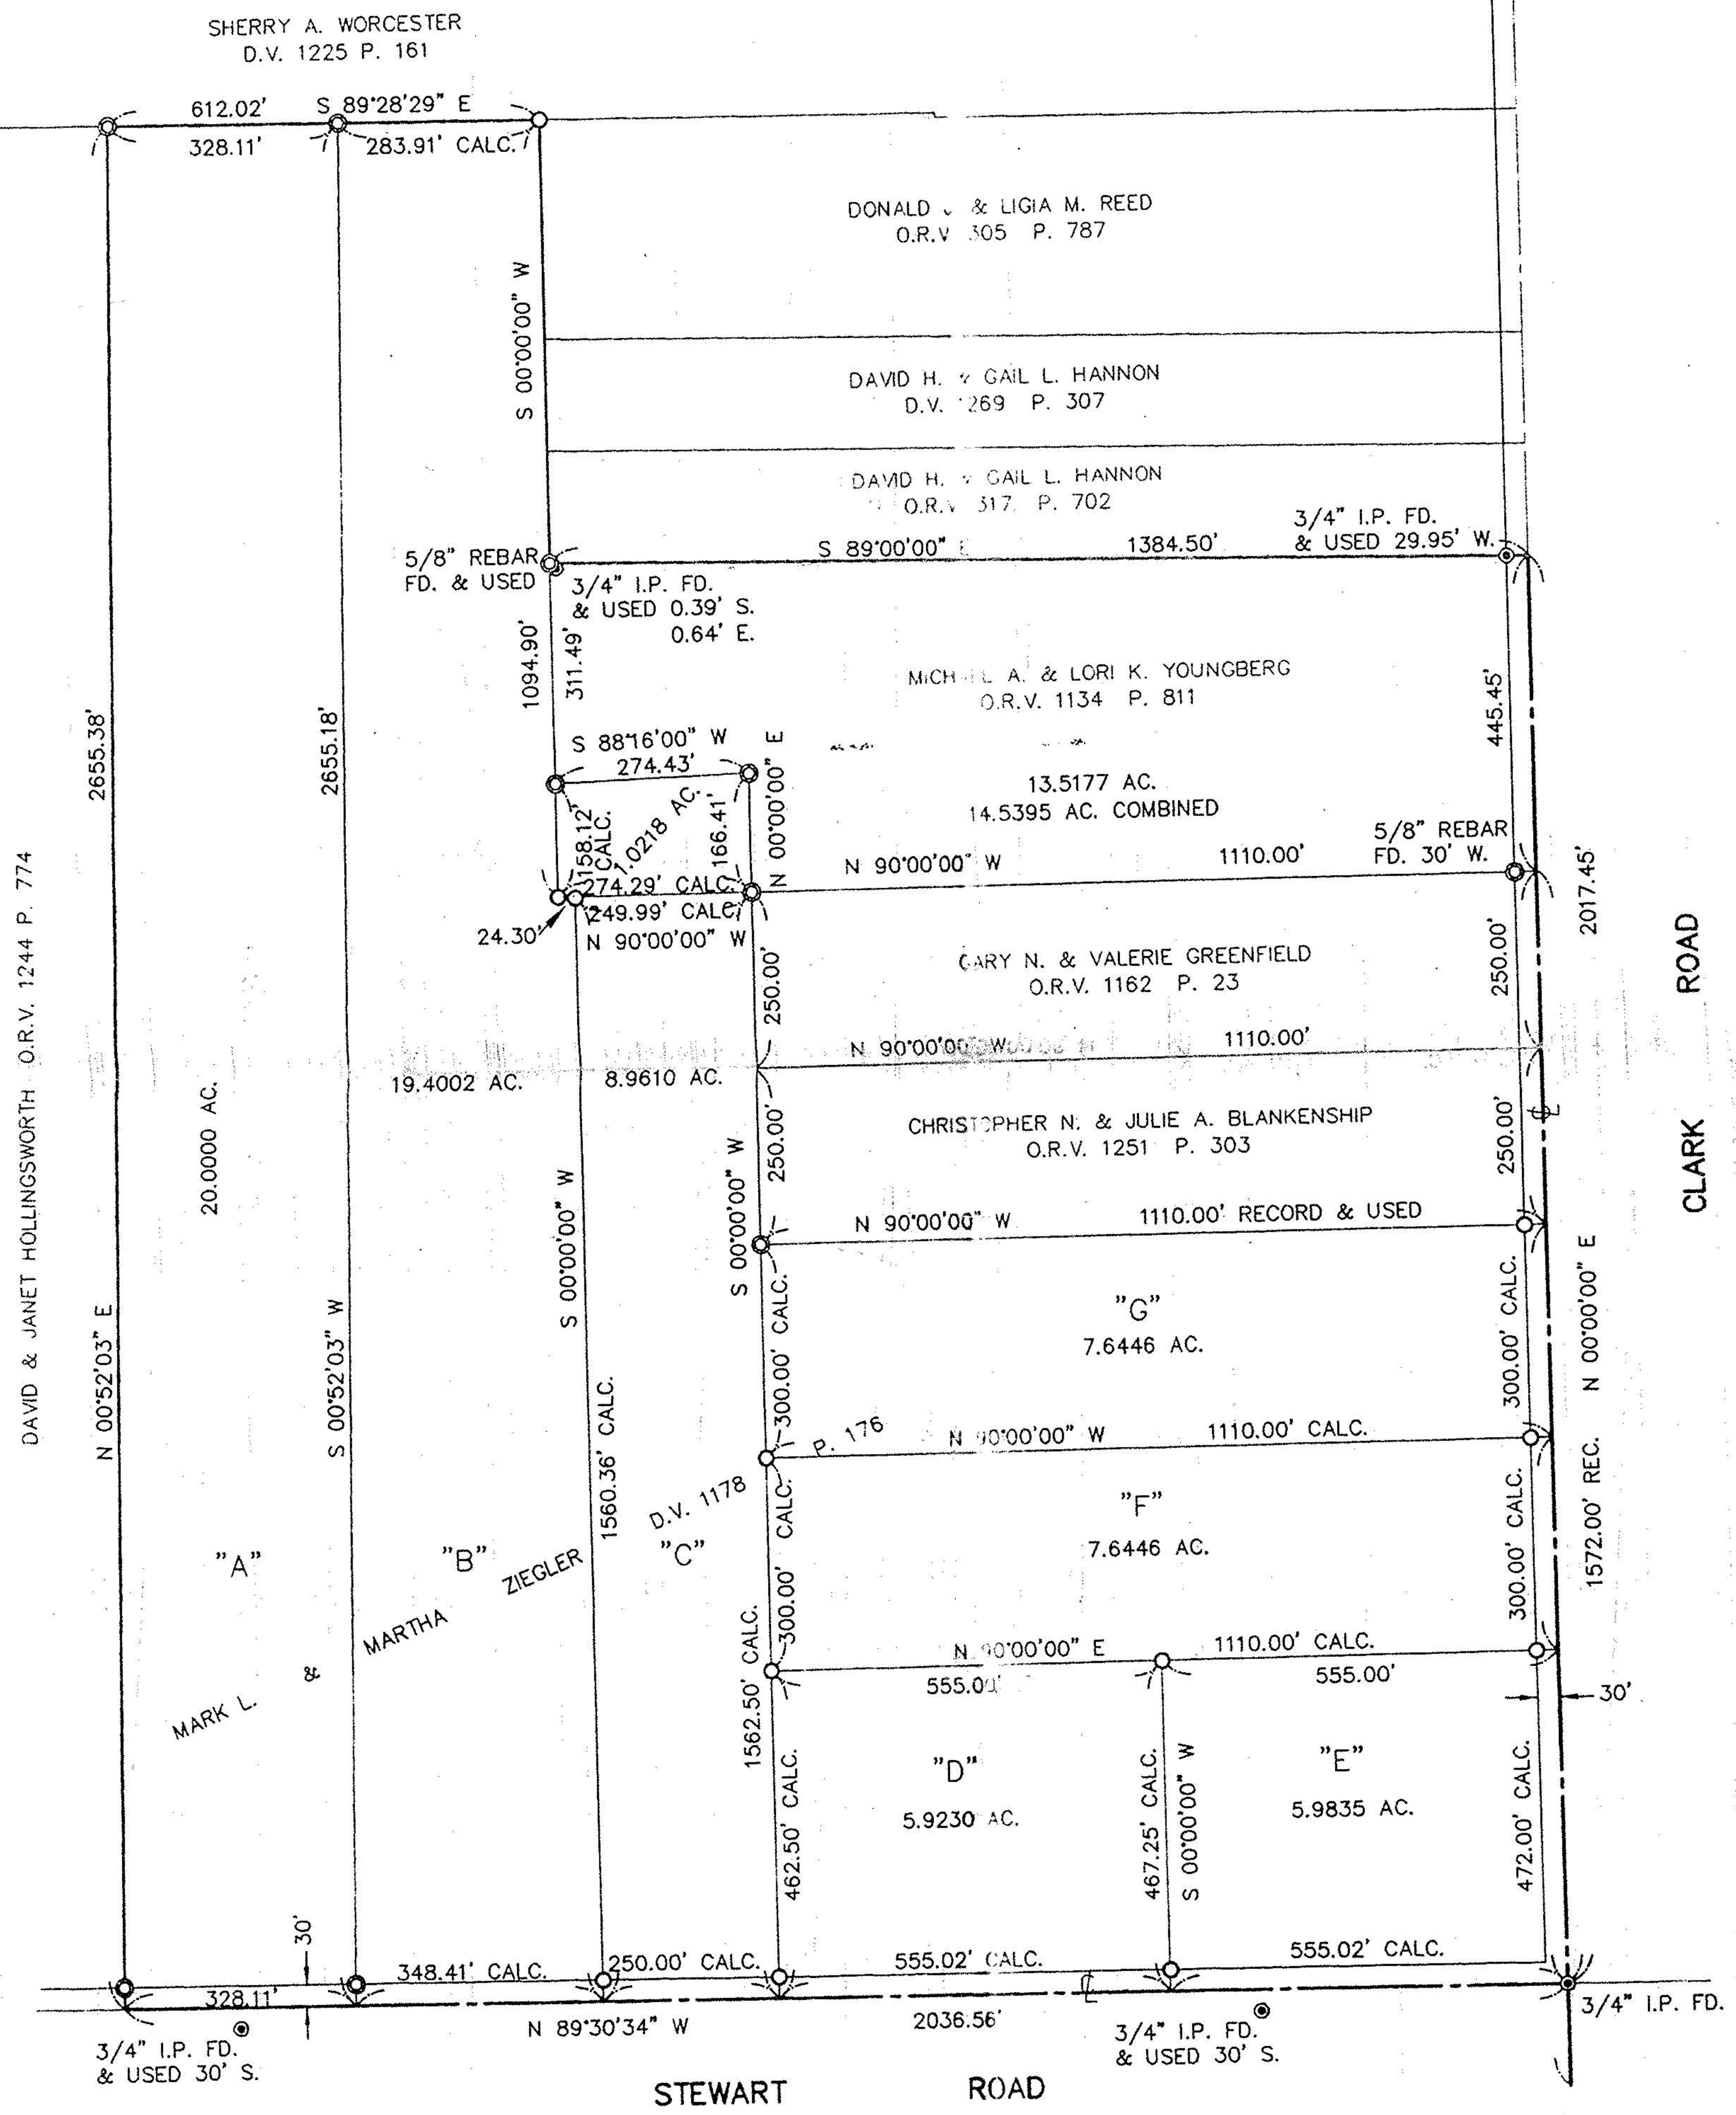

*David L. Elwell*  
 DAVID L. ELWELL,  
 REG. SURVEYOR NO. 6333

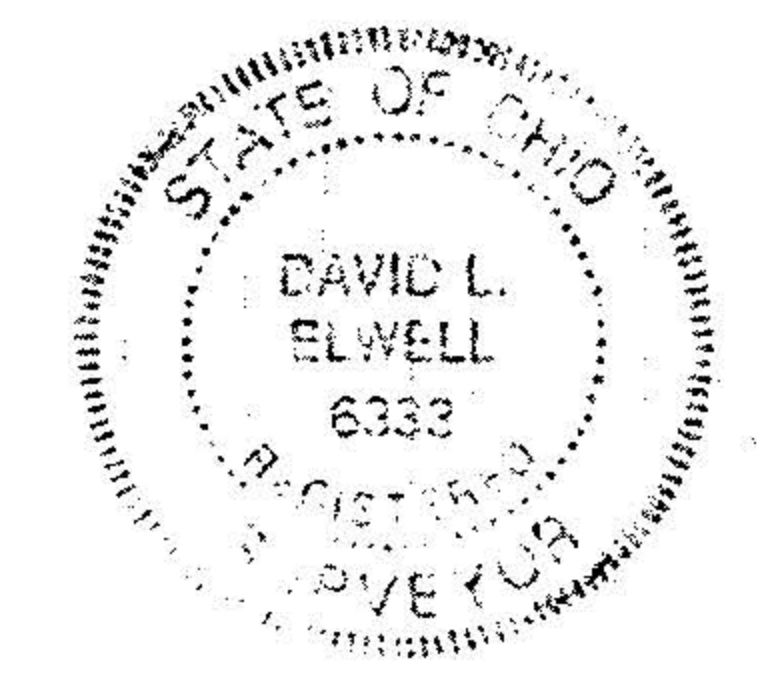

PREPARED BY:  
**KS ASSOCIATES, INC.**  
 ENGINEERS SURVEYORS

JOB NO. 94476-K