


-001
HART M. LEININGER
D.V. 532 P. 342

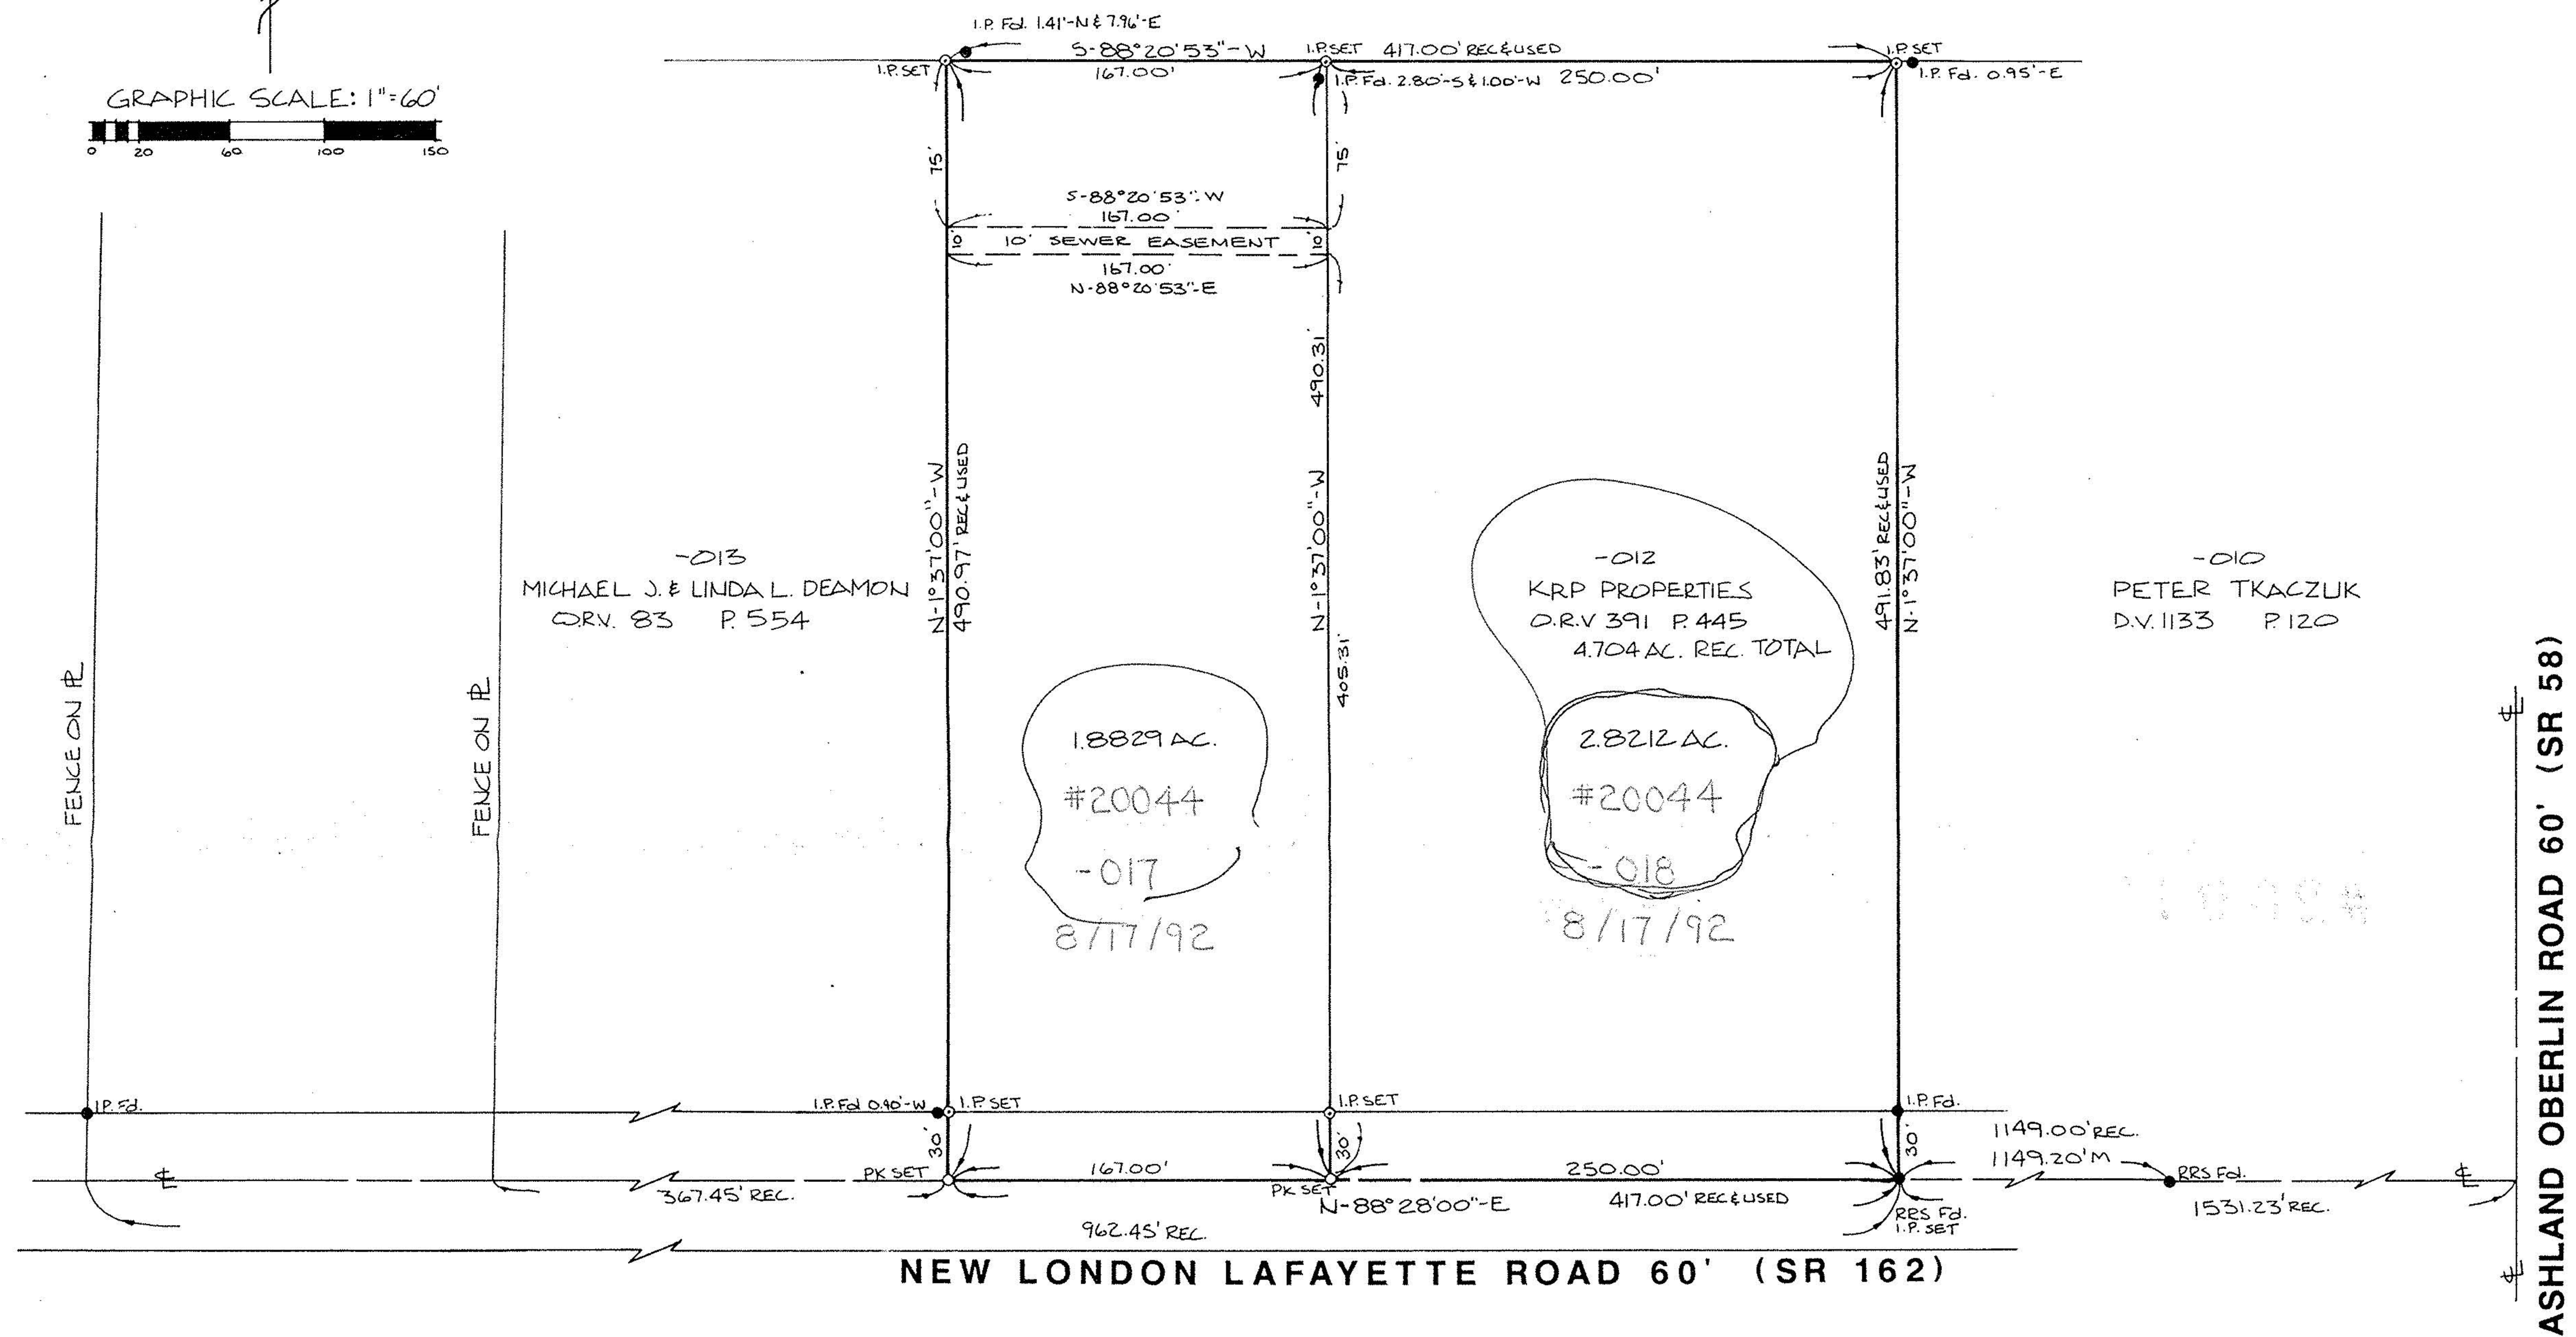

BOUNDARY SURVEY

OF PART OF
HUNTINGTOWN TOWNSHIP ORIGINAL LOT NO. 1, TRACT 5
COUNTY OF LORAIN STATE OF OHIO

David L. Ellwell
REG. SURVEYOR No. 6333



PREPARED BY:

KS ASSOCIATES INC.
ENGINEERS SURVEYORS
7-16-92
REV. 7-28-92