
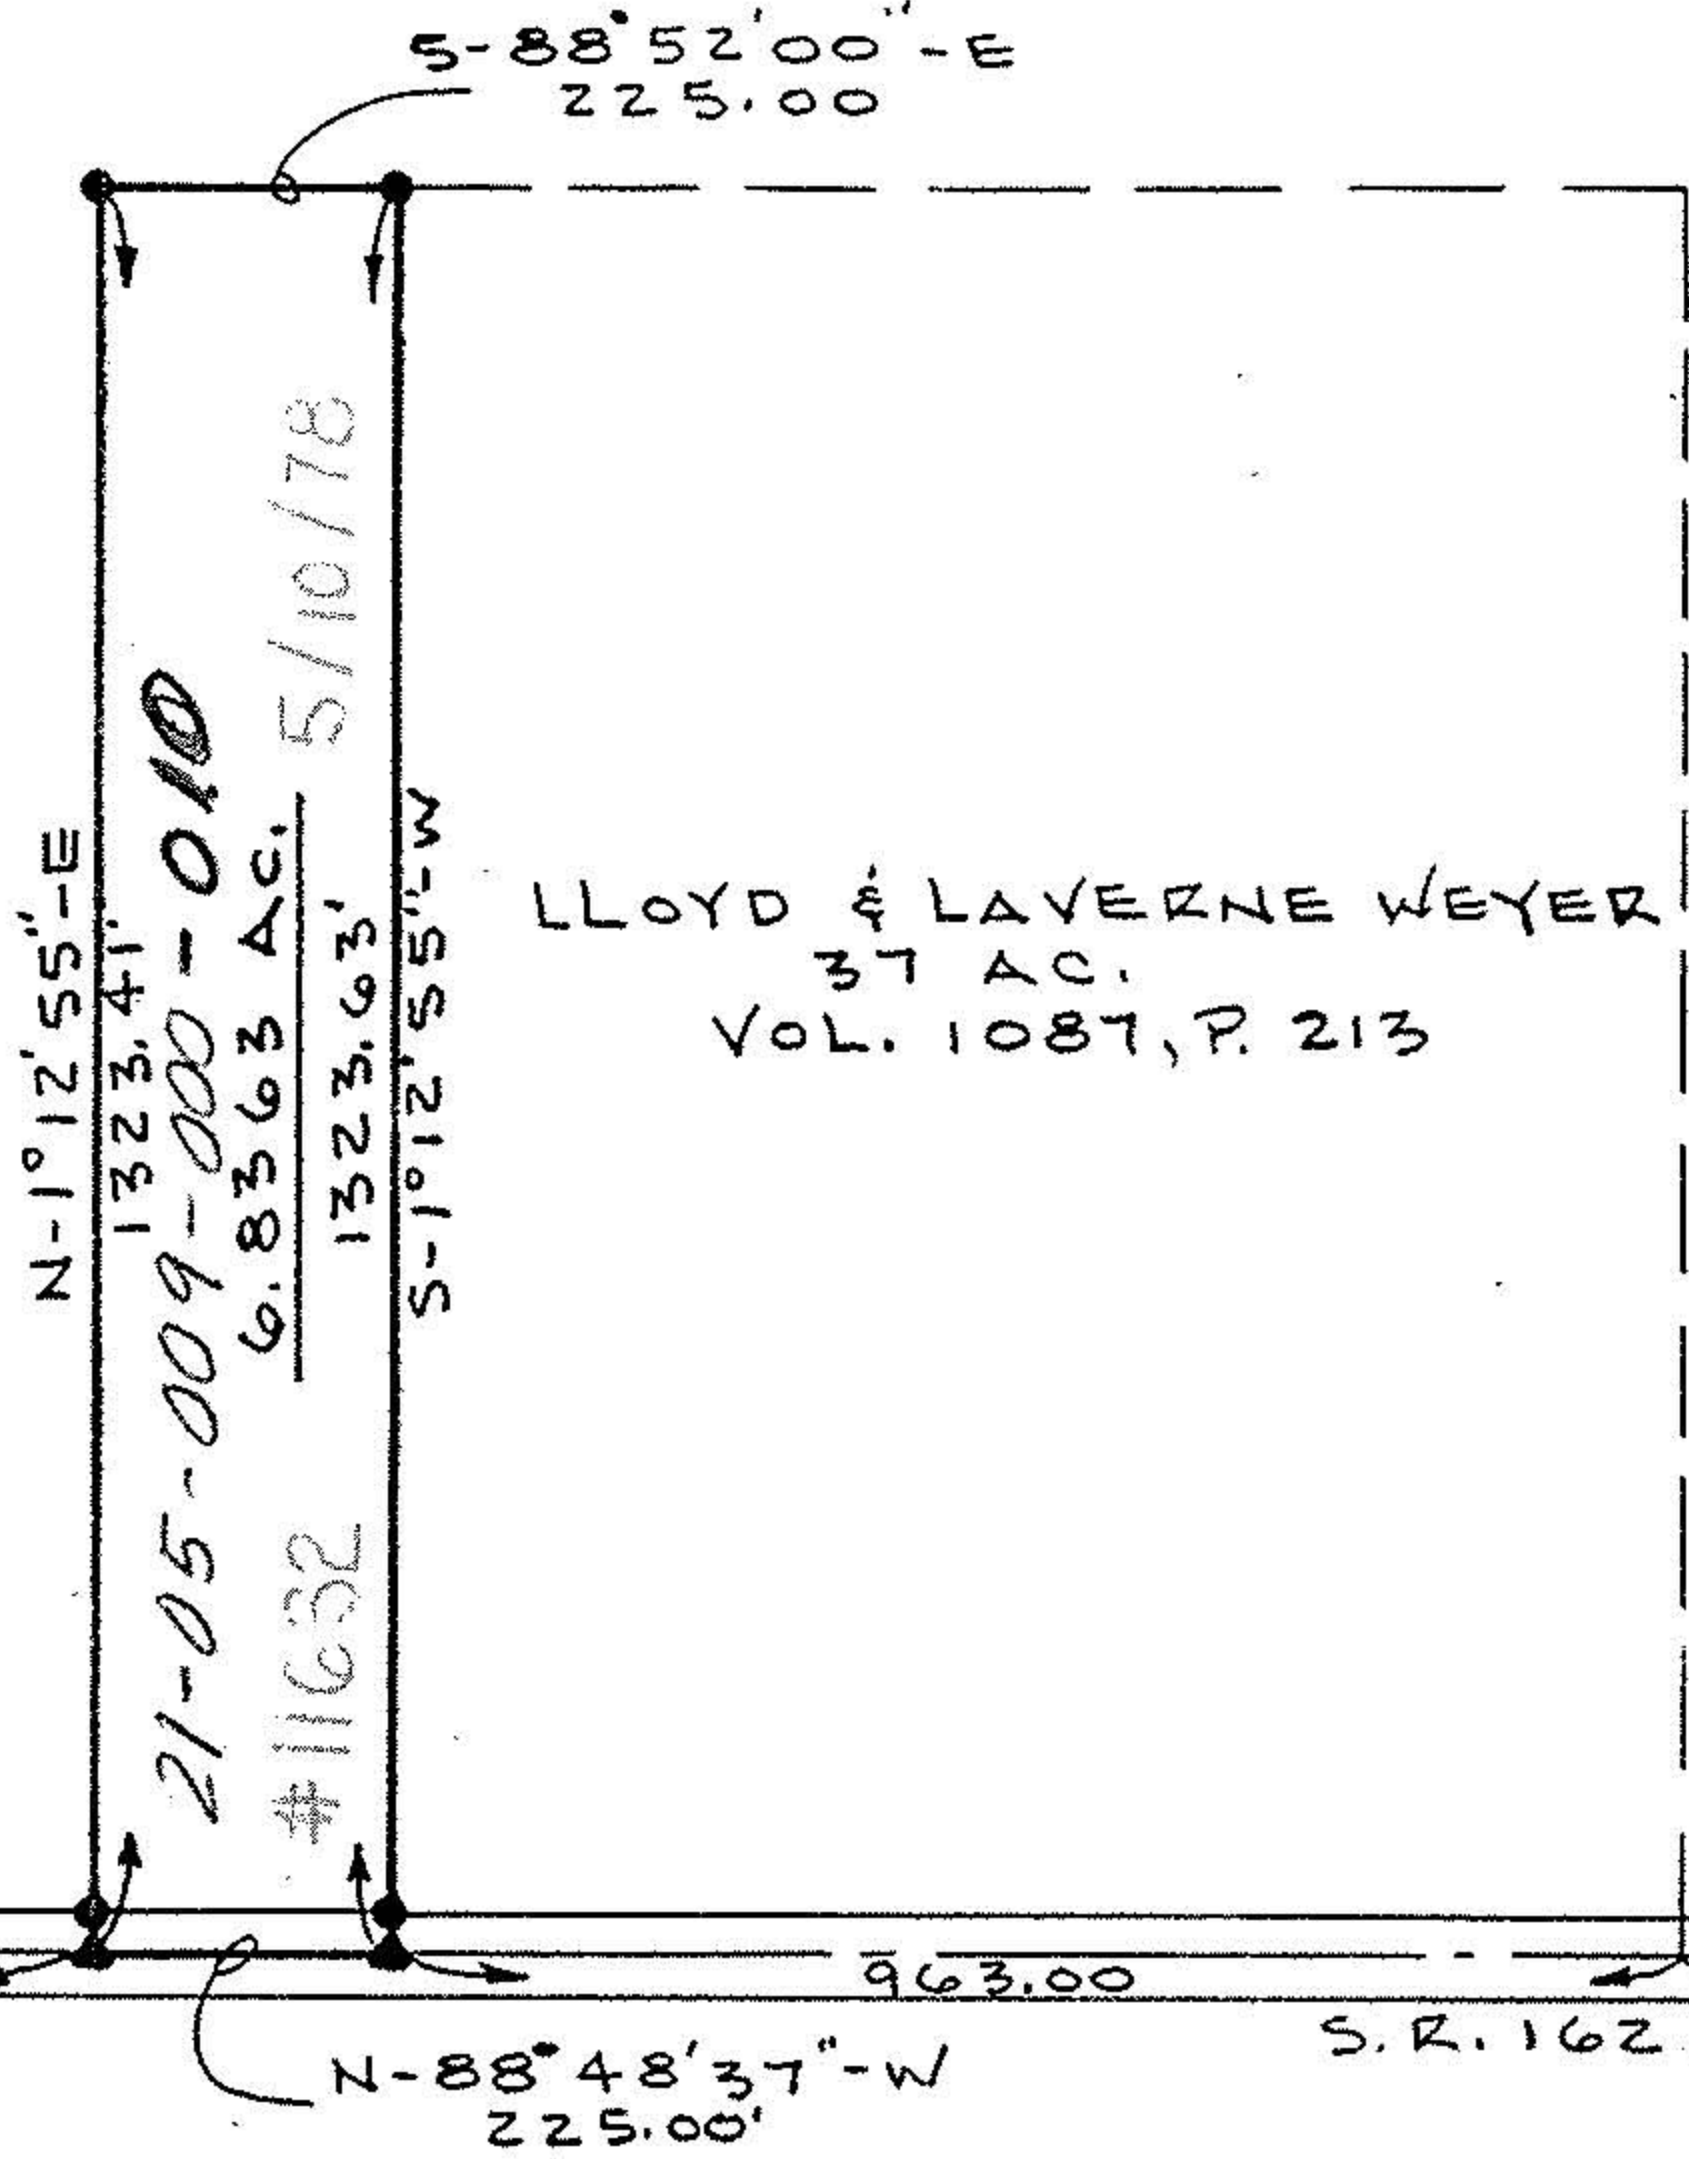


21 049

Tract 5
5104951

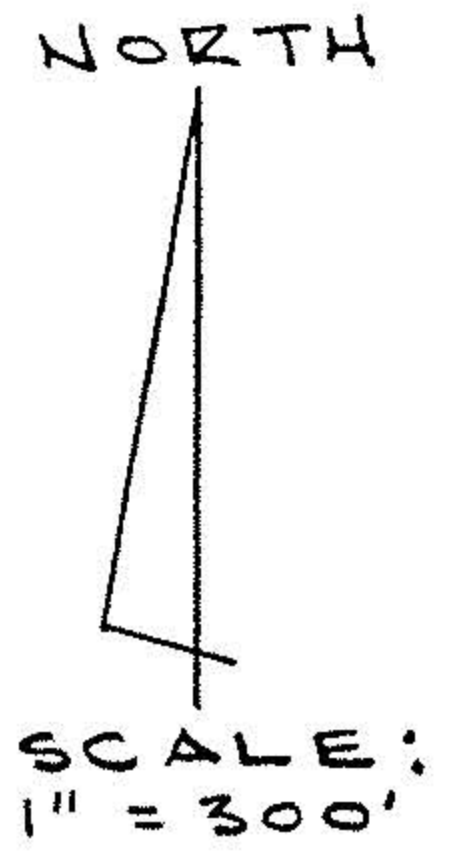

LLOYD & LAVERNE WEYER
37 AC.
VOL. 1087, P. 213

Charles W. Miller
REG. SURVEYOR NO. 5691



SOUTHWEST CORNER
LOT 9, TRACT 5
HUNTINGTON TWP.

GRINDLE AND BENDER
ARCHITECTURE · ENGINEERING · SURVEYING
PROFESSIONAL BLDG., ASHLAND, OHIO.

LEGEND

- IRON PIN SET
- IRON PIN FOUND
- ▲ RAILROAD SPIKE SET
- △ RAILROAD SPIKE FOUND

PLAT OF SURVEY FOR
LLOYD AND LAVERNE WEYER
LOT 9, TRACT 5, HUNTINGTON TWP., LORAIN CO.

4789

MAY 1, 1978

51049

TRACT 5
5104951

40