


21-05-011-000

*16683


21-~~B~~
O.L. 11
T. 5

WILLIAM B. BARTON
Reg. Land Surveyor No. 1138
188 PARKWOOD AVENUE
AVON LAKE, OHIO 44012
TELEPHONE (216) 933-6662

APPROVED
LORAIN CO.
MAP DEPT.
DATE 4.14.86
PAGE 21-B
BY T. McMain
VOID AFTER

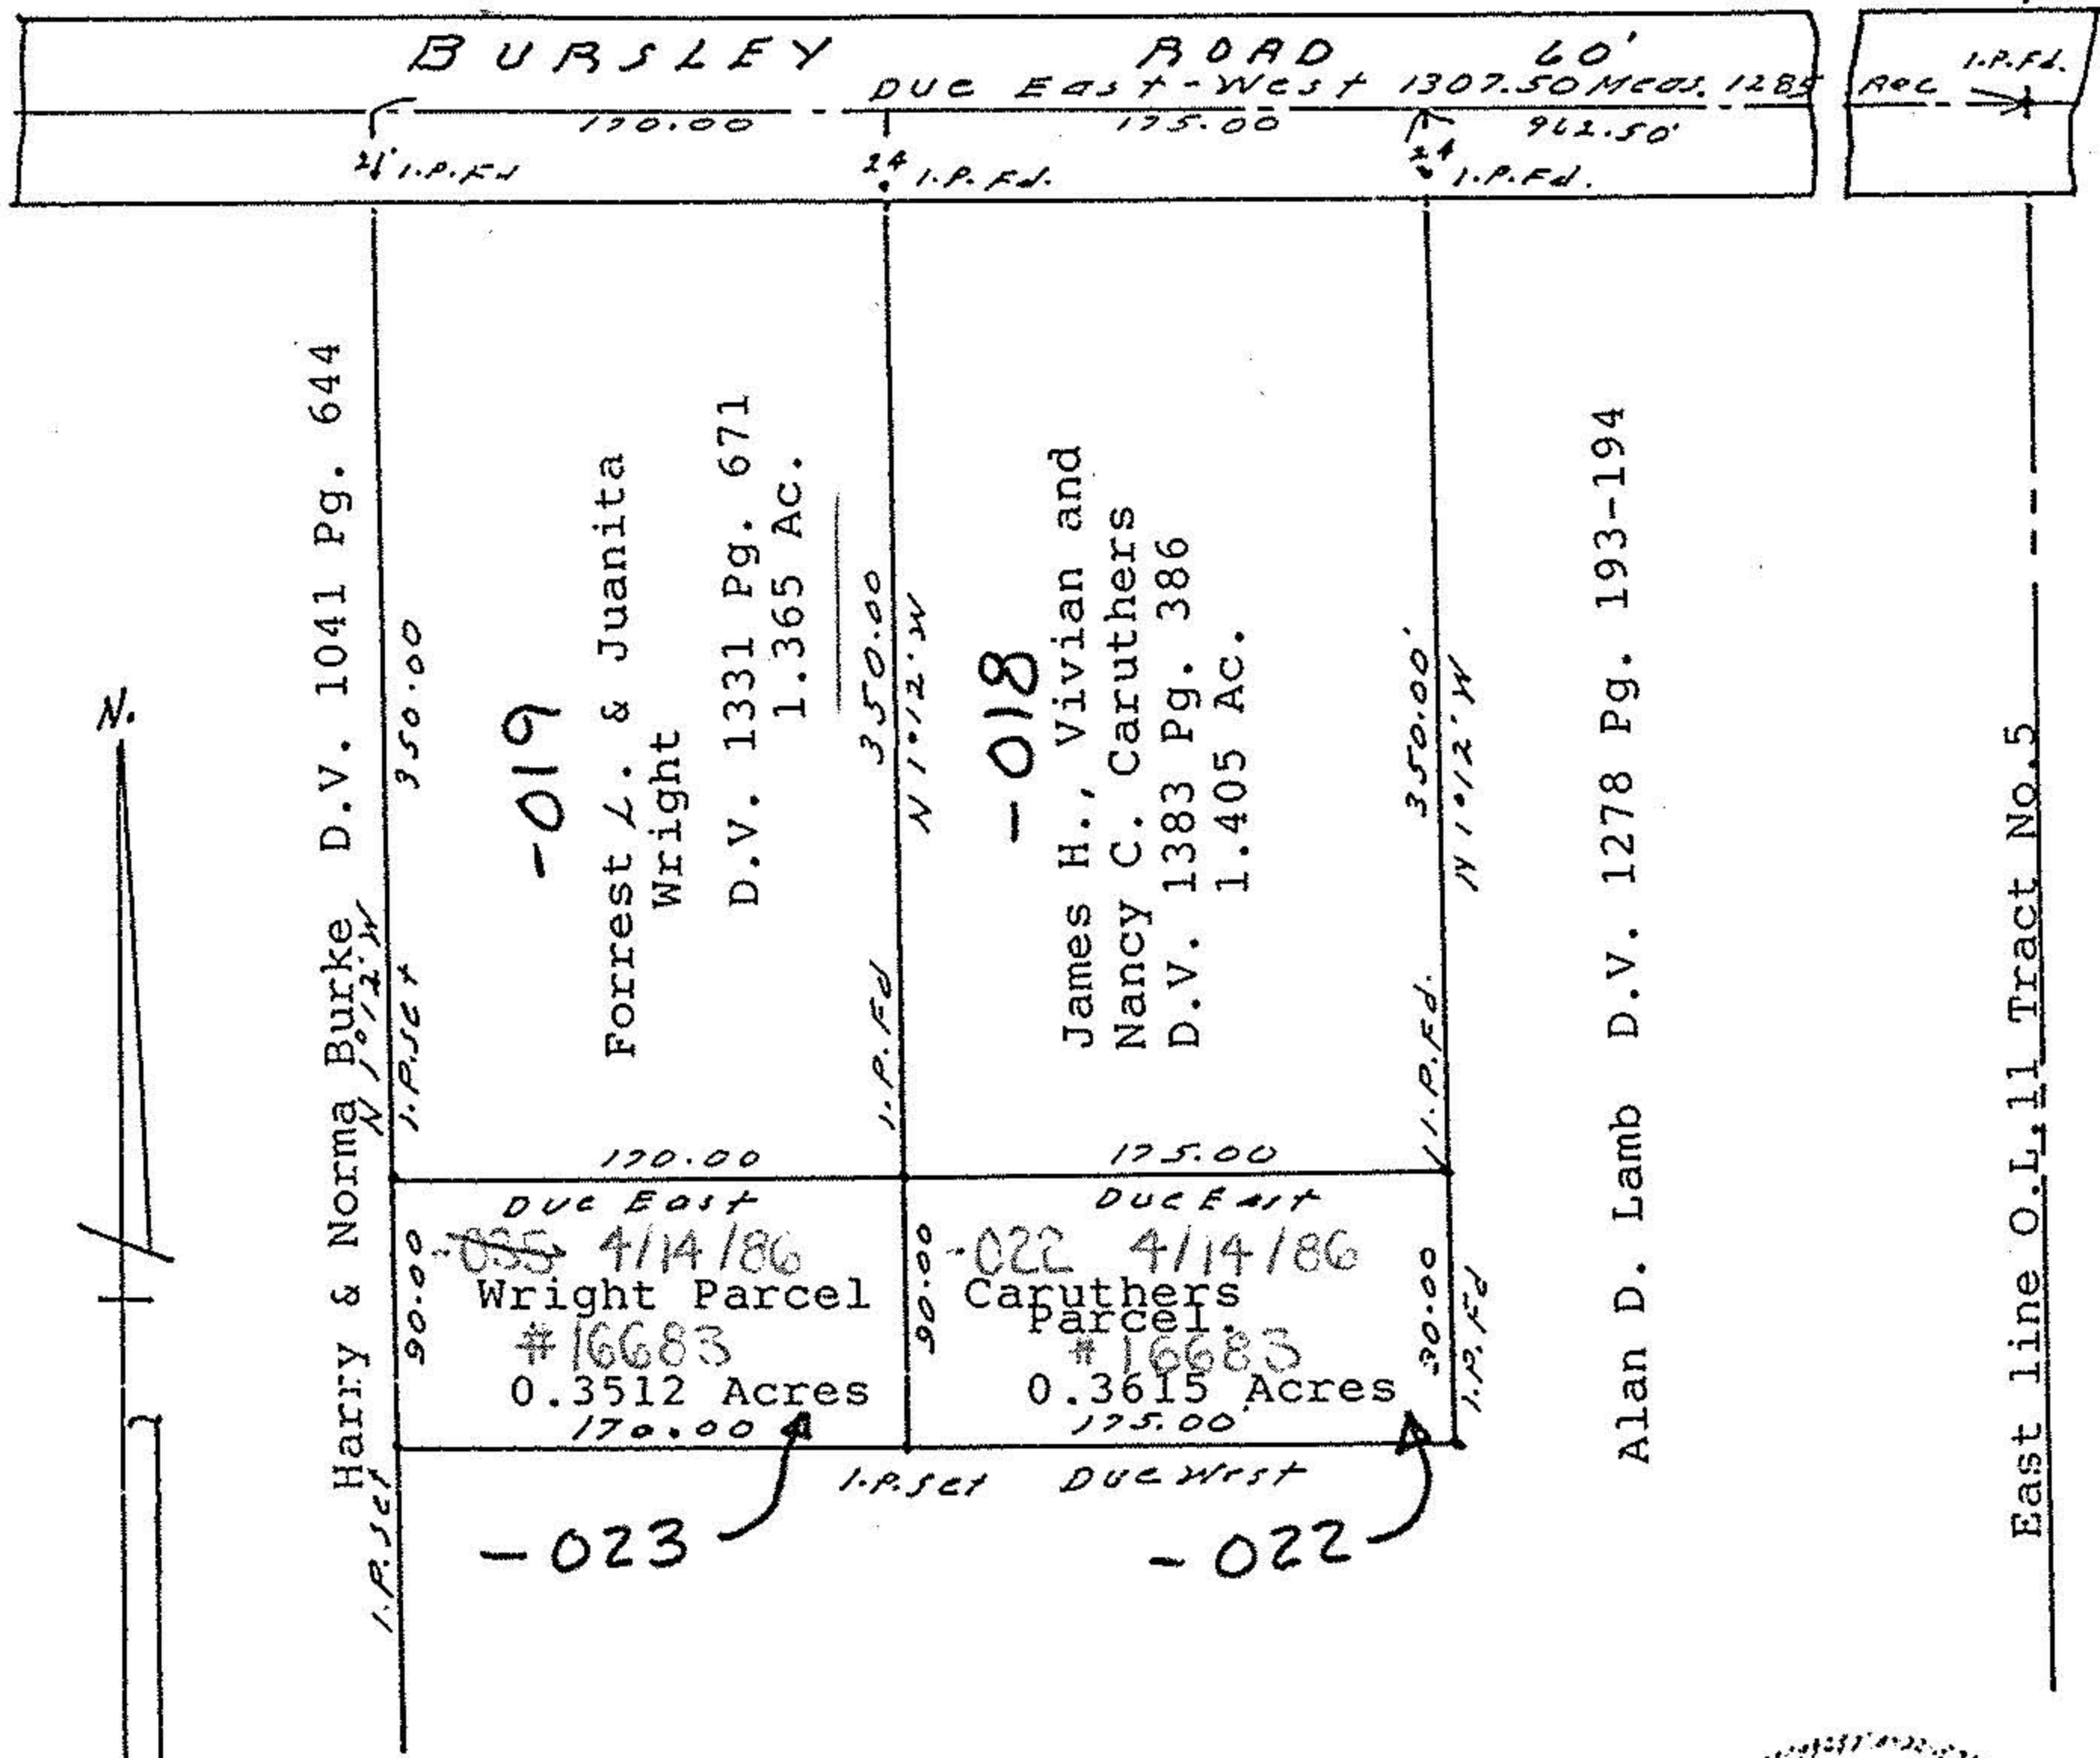

SURVEY
of
Part of Original Lot. 11 Tract No. 5
Huntington Township, Lorain County Ohio
Scale 1"=100' Junary 6, 1986.

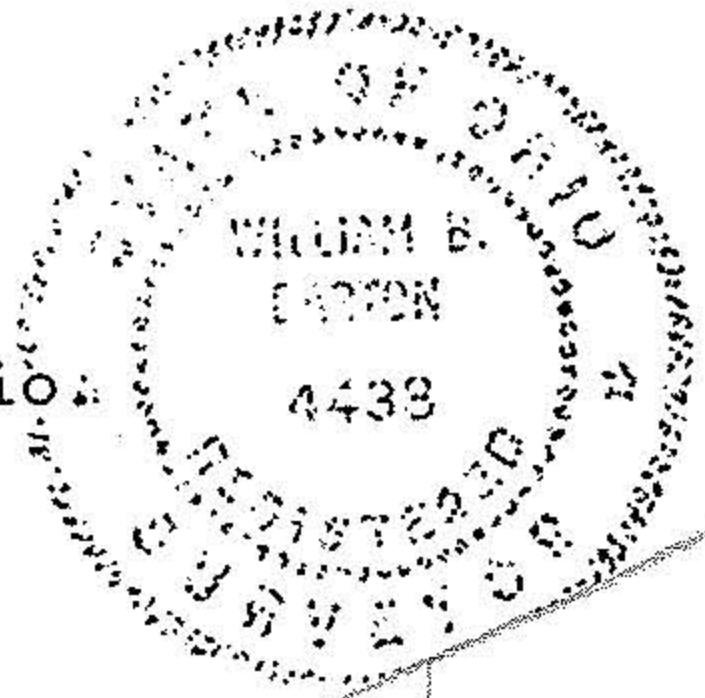

43