

SURVEY FOR: JACKIE GRAFF

BLACK RIVER TOWNSHIP, COUNTY OF LORAIN, STATE OF OHIO

PART OF ORIGINAL BLACK RIVER TOWNSHIP LOT 2, TRACT NO. 3

BASIS OF BEARINGS:


BEARINGS ARE BASED ON THE CENTERLINE OF OLD LAKE ROAD
(N 34°40'00" E) PER VOL. 1362, PG. 510 OF LORAIN COUNTY RECORDS.

LEGEND

- SURVEY MARKER SET WITH CAP
STAMPED "McCARTNEY & ASSOC."
(5/8" DIA. x 30" LONG).
- SURVEY MARKER FOUND
- ▲ R.R. SPIKE SET
- △ R.R. SPIKE FOUND
- P.K. SPIKE SET
- P.K. SPIKE FOUND



SCALE IN FEET

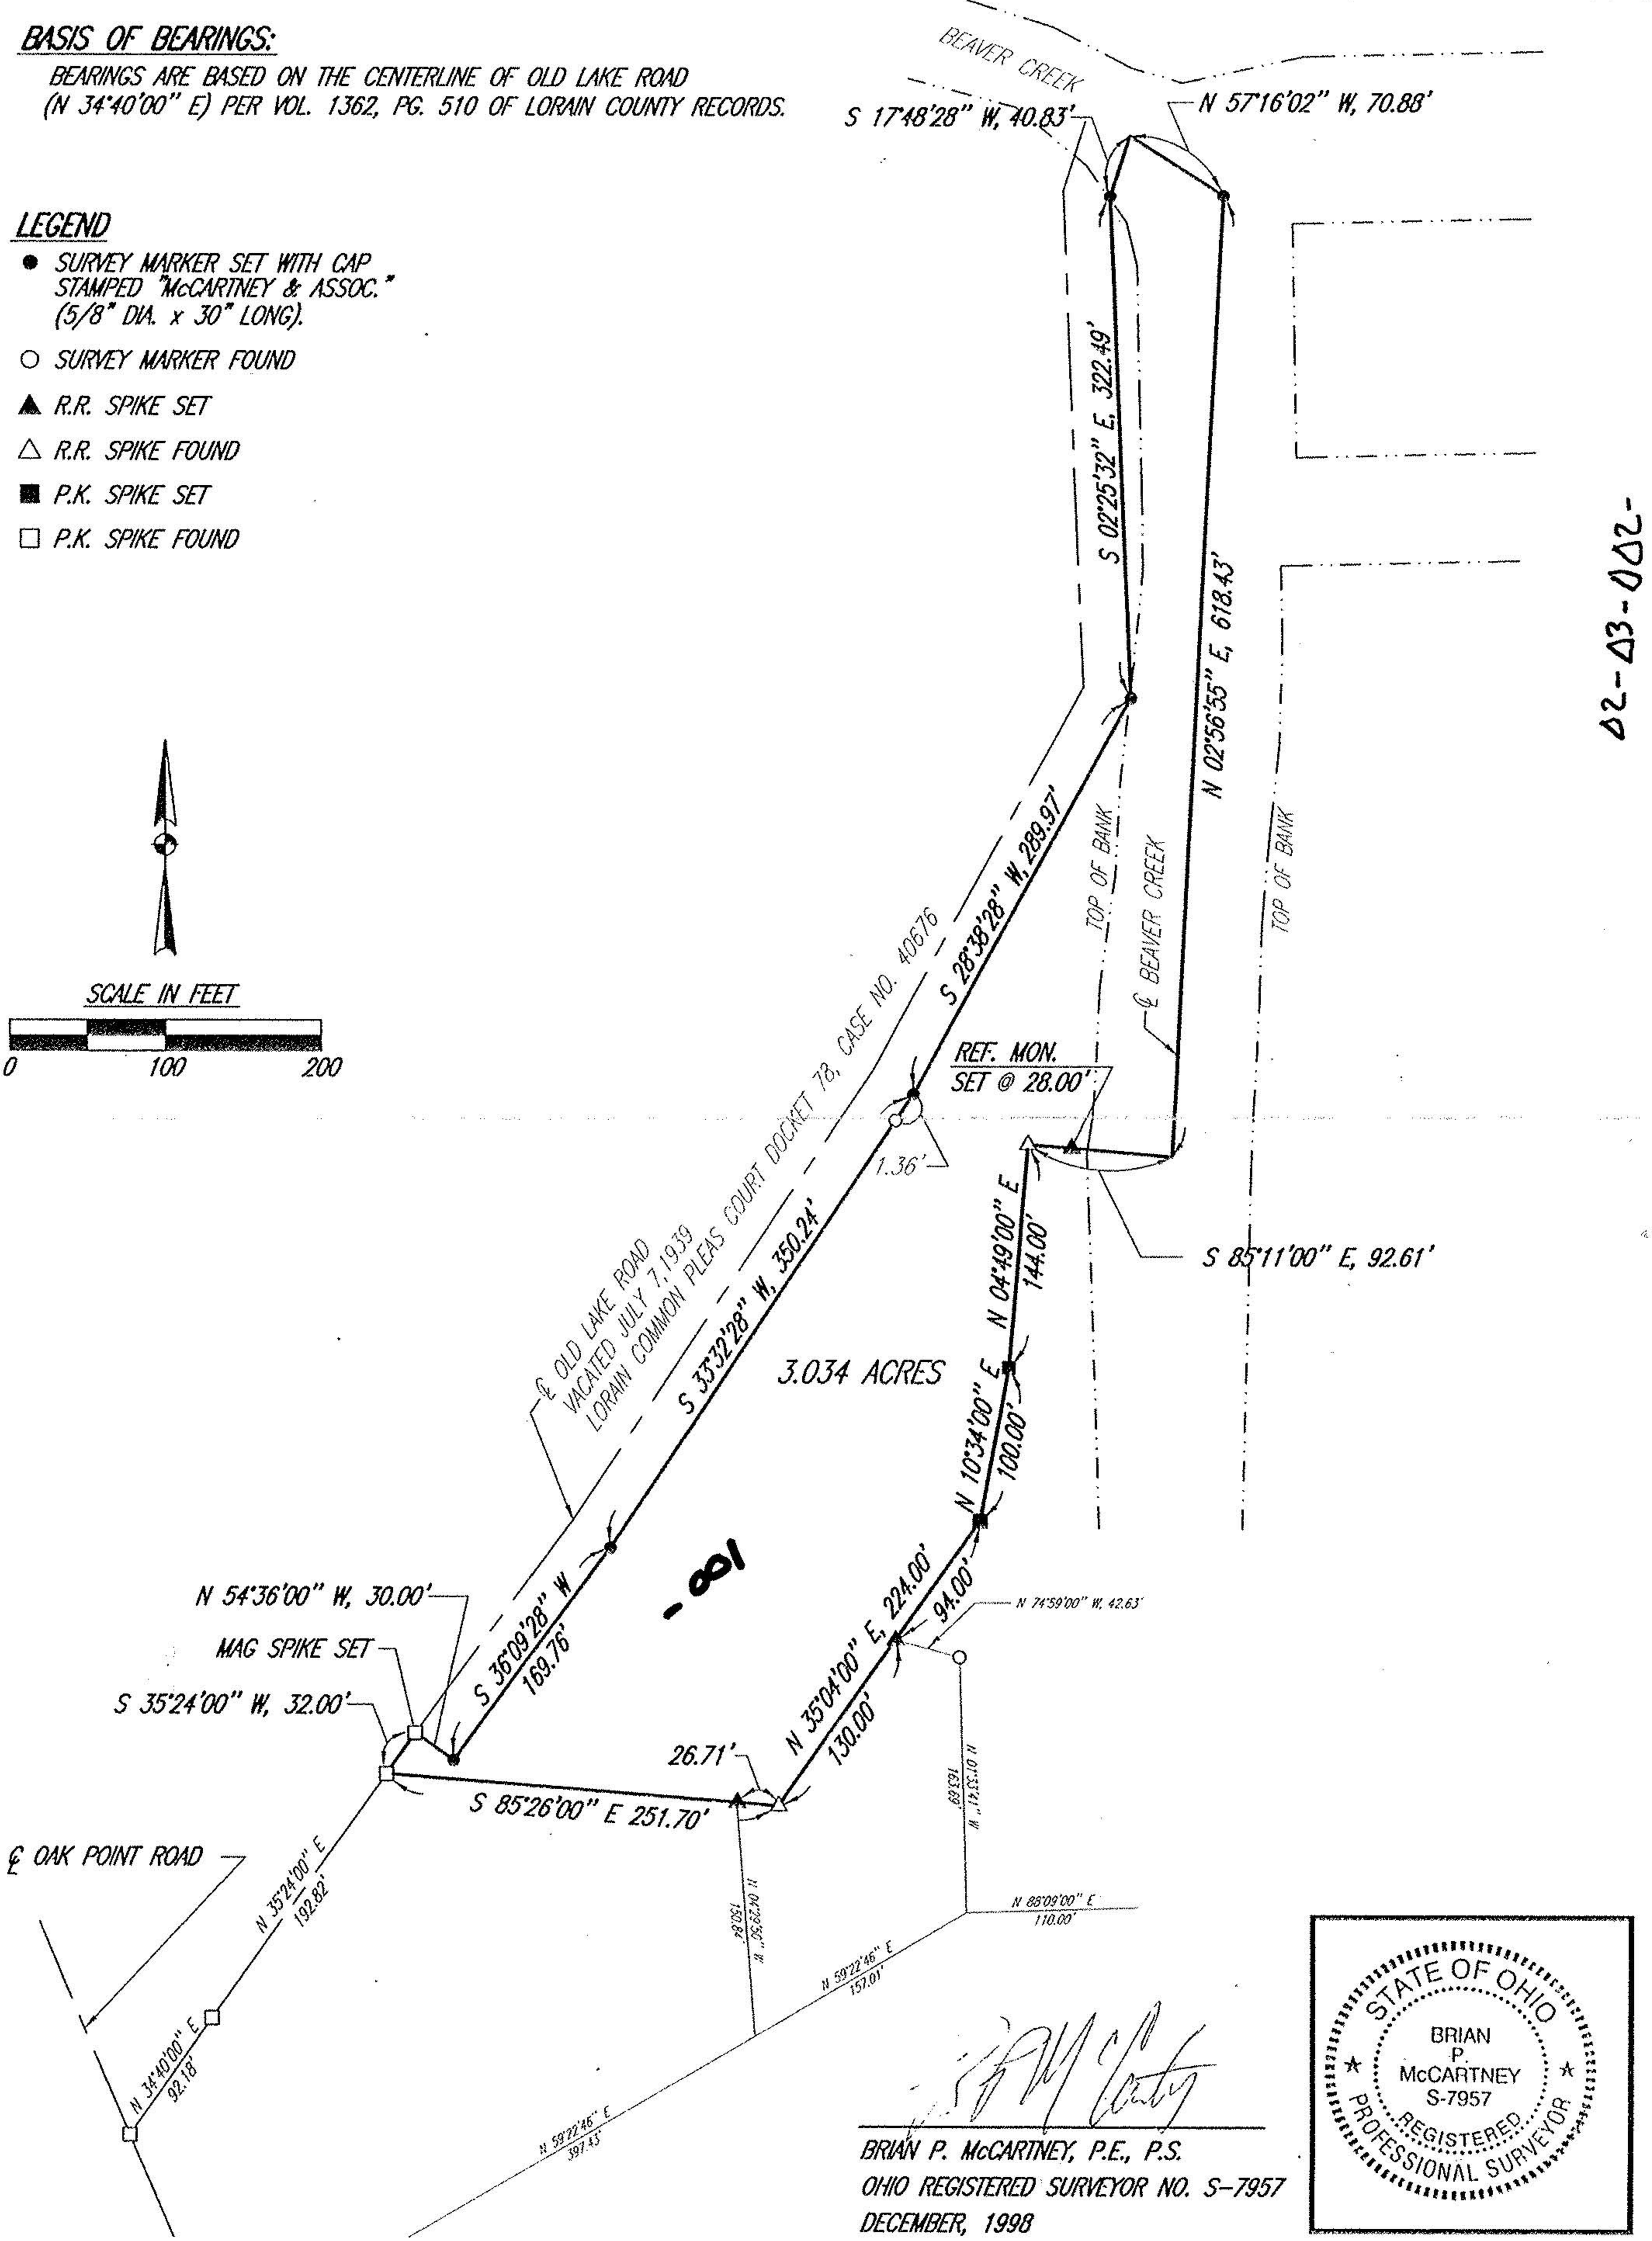

BRIAN P. McCARTNEY, P.E., P.S.
 OHIO REGISTERED SURVEYOR NO. S-7957
 DECEMBER, 1998



02-03-002-

