




GRAPHIC SCALE

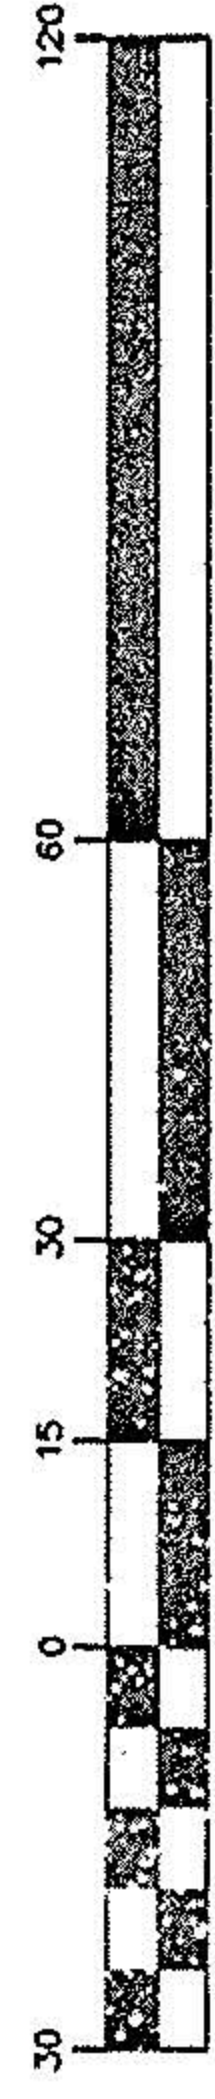

( IN FEET )  
1 inch = 80 ft.

PEN CENTRAL CORP.  
PPN: 03-00-014-502-004  
M05516"W  
80.33

COMROW LTD.  
PPN: 03-00-014-000-034  
DOC. NO. 20000663190

PPN: 03-00-014-000-037  
0.5401 ACRE

JAMES E. LILLY  
PPN: 03-00-014-000-030  
O.R. VOL. 895 PG. 0748

S89°14'56"E  
413.77

N89°14'56"W  
370.47

N89°14'56"W  
45.01

S08°48'47"E  
60.85

S89°14'56"E  
56.64

60.02  
S02°12'14"W

463.71 Rec. & Msd.

MONUMENT USED  
1092.32 Rec.

628.61 Rec. & Used

OL 14  
OL 15

OL 4  
OL 5

MONUMENT USED

FRENCH CREEK ROAD

APPROVED  
LORAIN CO.  
MAP DEPT  
DATE 5-19-03

PAGE

4-0003E  
4-00-002-A  
3-L

BY J. H. H. and  
3-00004-A  
3-0004B

00858-A

J.A.R. Engineering  
& Surveying, Inc.

CONSULTING ENGINEERS / SURVEYORS  
24629 DETROIT ROAD WESTLAKE, OHIO 44145  
Phone: (440)-871-8345

SURVEY MAP  
JOHN C. KRYSZTOWSKI

PPN: 03-00-014-000-037  
AVON, OHIO

1

1

05/03