

PPN:04-00-002-101-042
28.2226 ACRES
TOTAL

PARCEL "A"
JOHN KRYSTOWSKI
PPN:04-00-002-101-078
6.6304 Ac.


PAUL & ANNA FARKAS
PPN:04-00-002-101-043
VOL. 1022, PG. 124

PAUL & ANNA FARKAS
PPN:04-00-002-101-015
VOL. 1022, PG. 124


ANTONE & ANNA KRZYSTOWSKI
PPN:04-00-002-101-018
VOL. 155, PG. 551

APPROVED LORAIN CO. MAP DEPT
DATE 5-19-03
PAGE
BY D. Holland
No 00858-A

4-00-003E
4-00-002-A
3-L
3-00-004-A
3-00-014-B

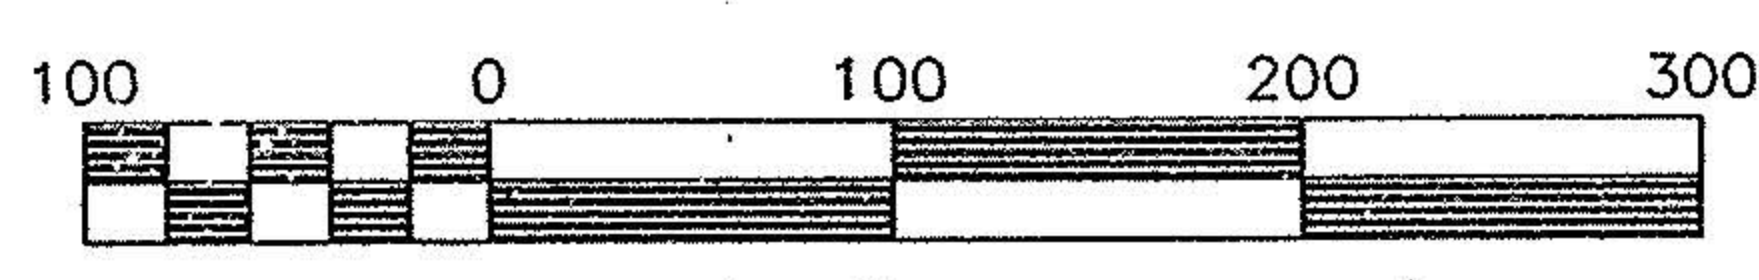

Scale 1" = 100'
MAY 9, 2003

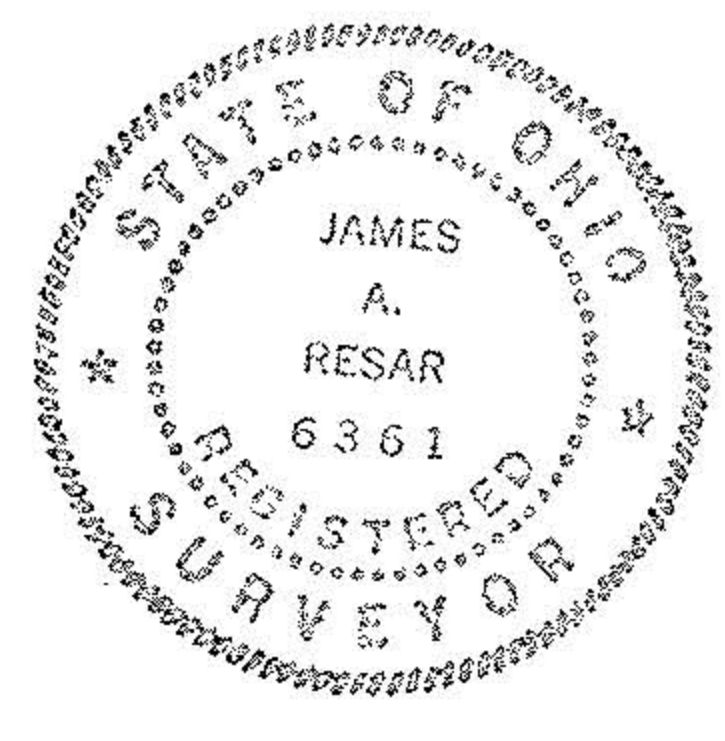

J.A.R. Engineering & Surveying, Inc.
CONSULTING ENGINEERS / SURVEYORS
24629 DETROIT ROAD WESTLAKE, OHIO 44145
Phone:(440)-871-8345

SURVEY MAP
JOHN C. KRYSTOWSKI
PPN: 04-00-002-101-012 & 04-00-002-101-002
AVON, OHIO

1
1
05/03